




Unauthorized alteration or addition to this document is a violation of Section 7209 of the New York State Education Law.

© the LA Group 2010

Design MJT/JTS

Drawn MJT/JTS

Checked KJF/SJA

 

Submission:

FOR REGULATORY
APPROVALS ONLY

PREPARED FOR:


Crossroads Ventures, L.L.C.
PO Box 267
Mt. Tremper, NY 12457

The Modified Belleau Resort at Catskill Park

Wildacres Resort & The Highmount Spa Resort
Town of Shandaken & Town of Middletown, New York

Title

Key Plan

 


Project: 03074

Project: 07074
Date: 03/30/2012

200

Drawing

L-3.22

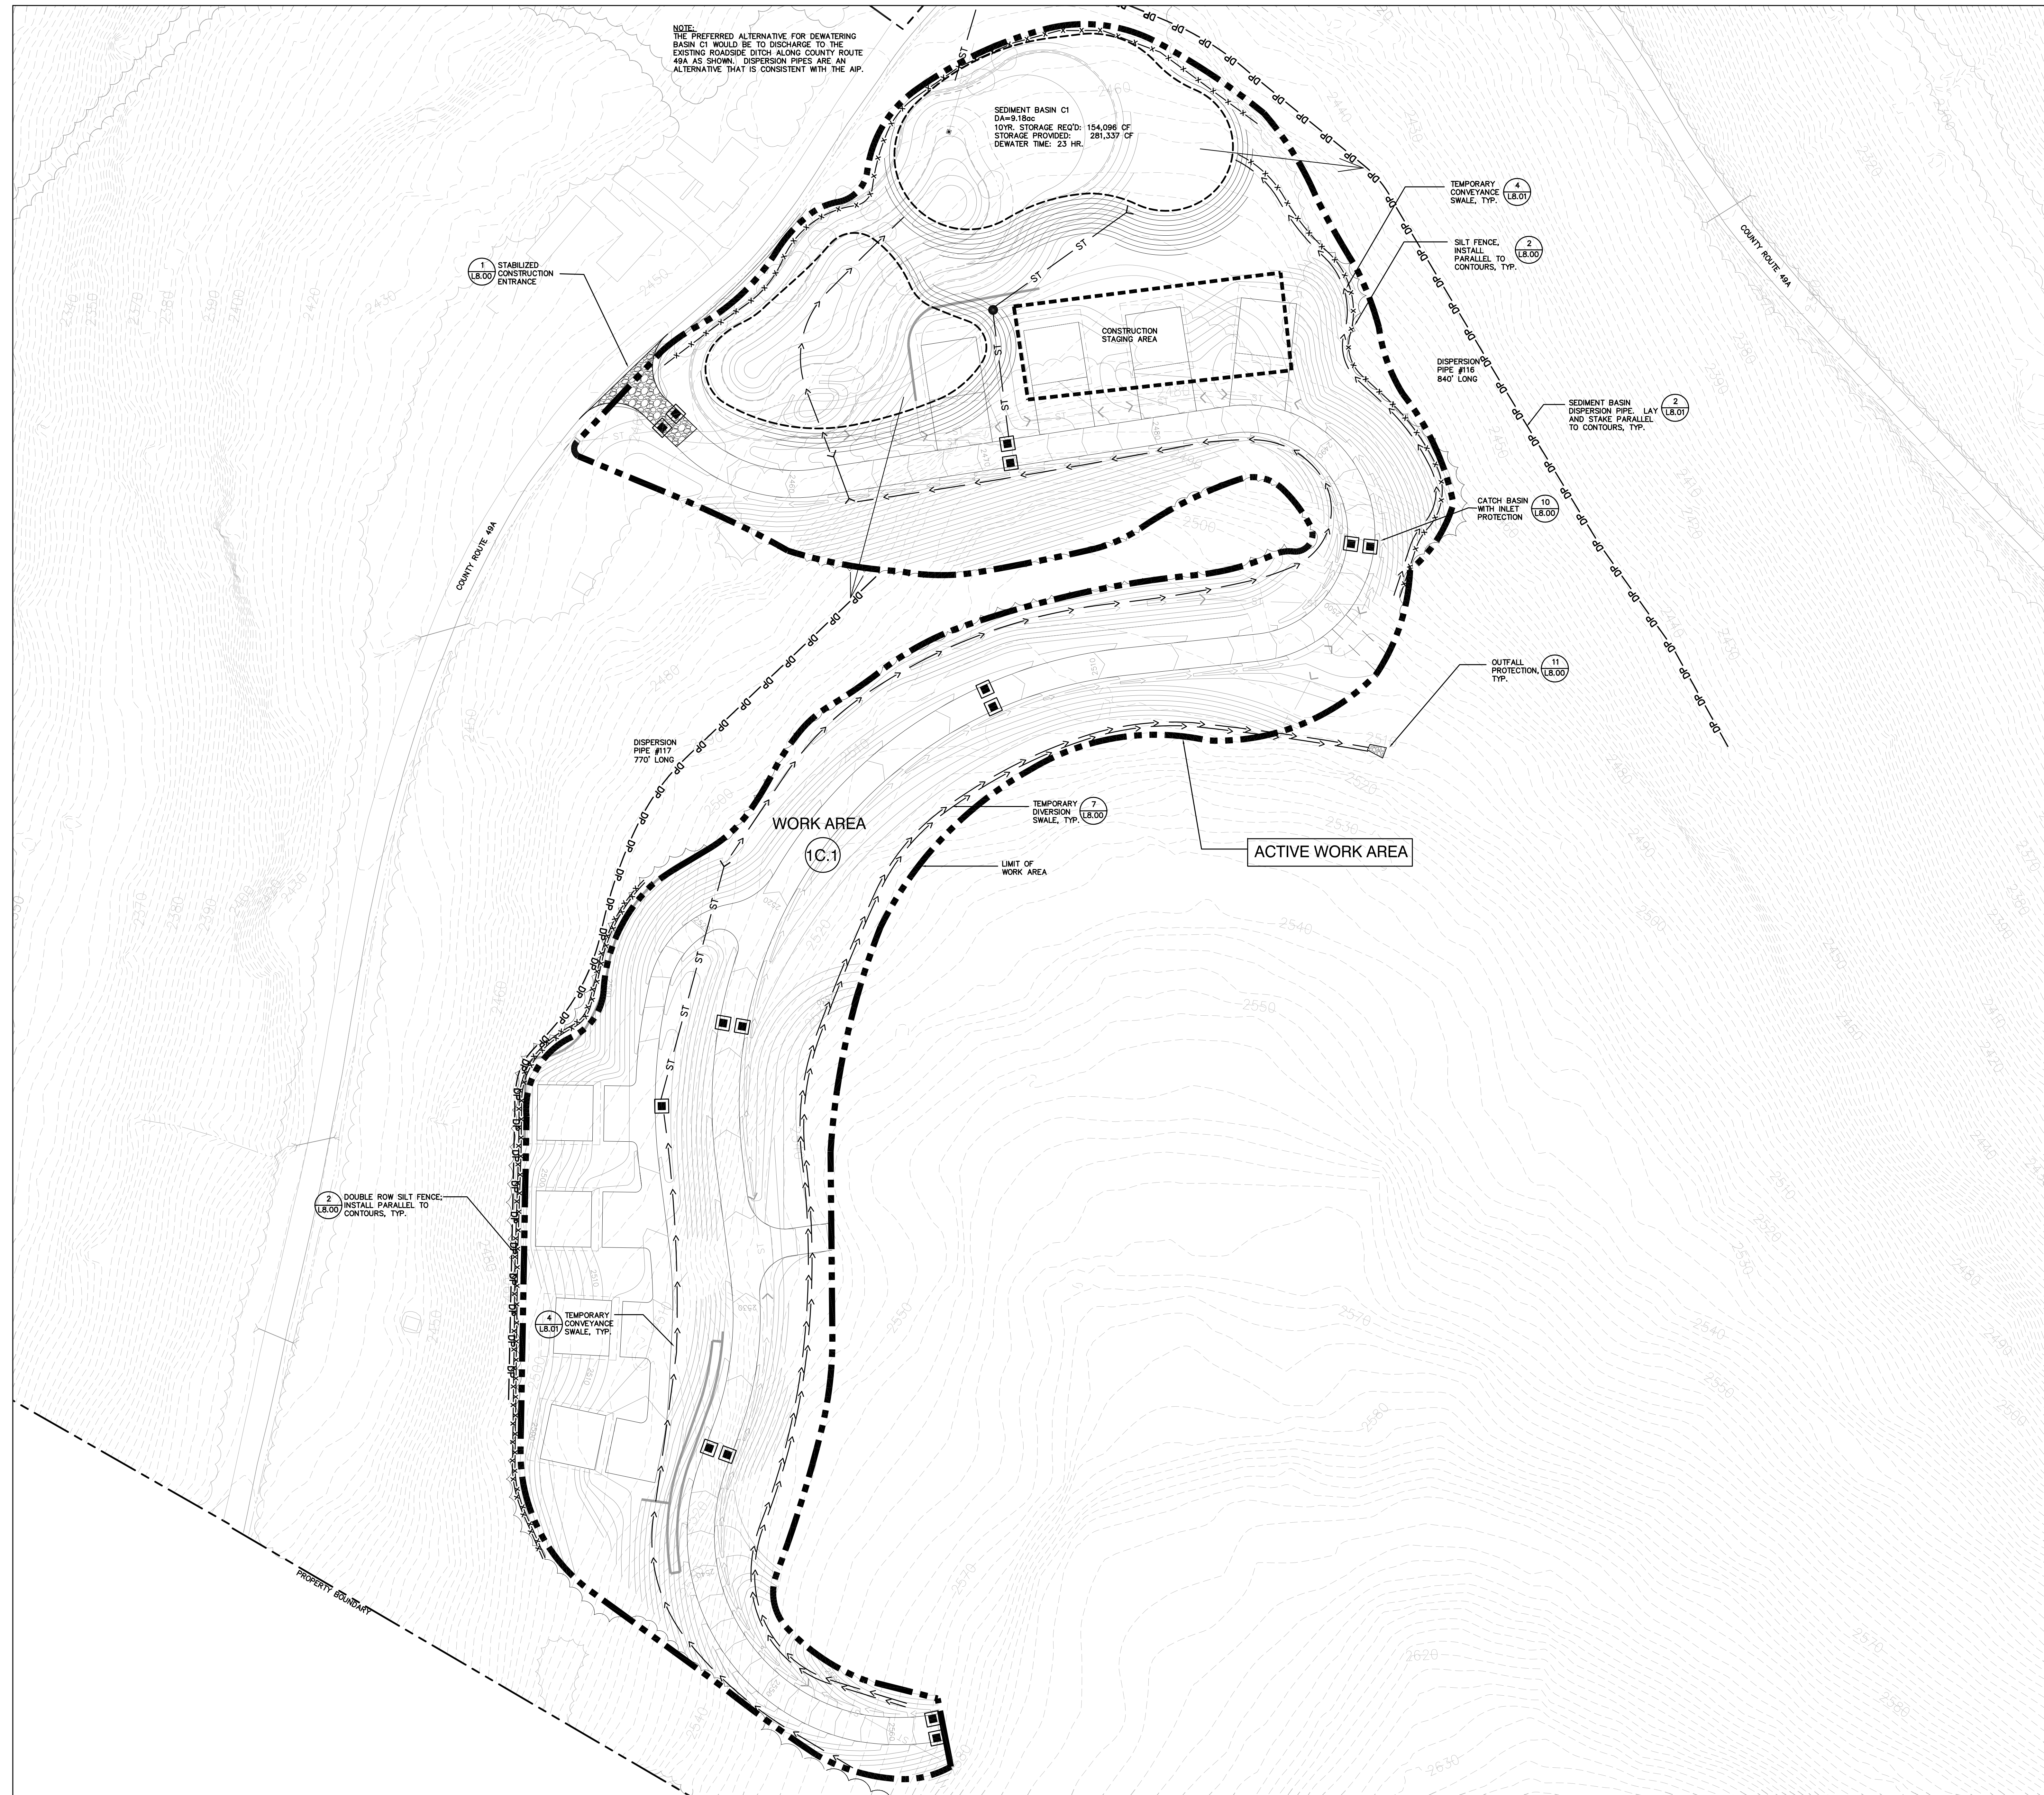

CONSTRUCTION STAGING BY SECTION

PHASE 1A

1. IN WORK AREA 1C.1, FOLLOW STEPS 1-10.
2. ONCE EROSION CONTROL MEASURES HAVE BEEN INSTALLED, EARTHWORK MAY BEGIN (STEPS 11-17).
3. EXCESS MATERIAL WILL BE TEMPORARILY STOCKPILED AS NOTED ON PLANS.
4. ONCE WORK AREA 1C.1 IS COMPLETE TO BE TEMPORARILY STABILIZED (STEPS 18-22), CONSTRUCTION MAY BEGIN IN WORK AREA 1C.2.
5. TIMING OF UTILITY AND STORMWATER STRUCTURES IS AT THE CONTRACTOR'S DISCRETION.

TYPICAL EROSION AND SEDIMENT CONTROL SEQUENCING

PREF-CONSTRUCTION AND SITE PREPARATION

1. PRE CONSTRUCTION MEETING-PROTOCOL MAY BE MODIFIED BY DESIGNATED EROSION CONTROL SPECIALIST.
2. DEFINE INSPECTION SCHEDULE, REVIEW STORMWATER POLLUTION PREVENTION PLAN.
3. STAKEOUT ROAD CENTERLINE, CLEARING LIMITS, WETLANDS, AND STREAMS.
4. INSTALL TREE PROTECTION AND WETLAND PROTECTION FENCE.
5. INSTALL STABILIZED CONSTRUCTION ENTRANCES AS SPECIFIED.
6. CUT AND REMOVE EXISTING TREES AND LOGS, DO NOT GRUB STUMPS.

TEMPORARY RUNOFF AND DRAINAGE CONTROL

7. HYDROSEED RYE ON CLEARED AREAS NOT INCLUDED IN INITIAL EARTHWORK CONSTRUCTION.
8. INSTALL PERIMETER EROSION CONTROL INCLUDING SILT FENCE, BIO-LOGS, EARTH BERMS, AND INLET PROTECTION AT EXISTING CULVERTS.
9. INSTALL WATER BARS IN LOCATIONS AS SPECIFIED BY ON-SITE EROSION AND SEDIMENT CONTROL SPECIALIST.
10. INSTALL TEMPORARY CULVERTS INCLUDING INLET AND OUTLET PROTECTION, AND PERMANENT CULVERTS WHERE APPROPRIATE.

EARTHWORK AND SITE CONSTRUCTION

11. GRUB STUMPS IN SEDIMENT BASIN LOCATIONS, EXCAVATE SEDIMENT BASINS AND SHAPE TEMPORARY DIVERSION SWALES.
12. STABILIZE SEDIMENT BASINS AND DIVERSION SWALES.
13. INSTALL CHECKDAMS AS REQUIRED.
14. GRUB REMAINING STUMPS, BEGIN ROUGH GRADING.
15. INSTALL INFRASTRUCTURE, INCLUDING CATCH BASINS WITH INLET PROTECTION, PERMANENT DRAINAGE STRUCTURES WITH INLET AND OUTLET PROTECTION, AND GOLF COURSE IRRIGATION AS REQUIRED.
16. BUILD ROADWAYS AND STABILIZE.
17. PLACE ROAD SUBGRADE, STABILIZE, AND BUILD PERMANENT STORMWATER CONVEYANCE SWALES.

TEMPORARY STABILIZATION OF WORK AREA

18. SEED AND MULCH ALL BARE SOIL AREAS TO REMAIN UNDISTURBED FOR MORE THAN 7 DAYS.
19. APPLY ROLLED EROSION CONTROL PRODUCT OR HYDROSEED A MIXTURE OF WOOL FIBER MULCH WITH TACIFYING AGENT, TO ALL SLOPES 3:1 OR GREATER.
20. INSPECT ALL PERIMETER EROSION CONTROL AND REPAIR AS DIRECTED.
21. INSTALL/REPAIR ALL INLET AND OUTLET PROTECTION, PERIMETER SWALE STABILIZATION SUCH AS TURF REINFORCEMENT MATS, RIP RAP, AND CHECKDAMS.
22. REMOVE SEDIMENT FROM TRAPPING DEVICES.

PERMANENT STABILIZATION

23. REPAIR/RE-SEED ALL BARE SPOTS.
24. CONSTRUCT PERMANENT STORMWATER BASINS, OR CONVERT SEDIMENT BASINS.
STABILIZE SIDE SLOPES.
25. INSTALL 500 ON ALL AREAS AS SPECIFIED.
26. PAVE ROADS, INSTALL PROPOSED PLANT MATERIALS.
27. RECEIVE CERTIFICATION OF STABILIZATION FROM EROSION AND SEDIMENT CONTROL
SPECIALIST.
28. CLEAN ALL STORMWATER SYSTEMS OF SEDIMENT, TRASH, AND DEBRIS.
29. REMOVE TEMPORARY EROSION AND SEDIMENT CONTROL MEASURES AS APPROVED
BY THE EROSION AND SEDIMENT CONTROL SPECIALIST.

BY THE EDITOR
LEGEND

PROPERTY BOUNDARY

WORK AREA

HAUL ROAD

SILT FENCE

DIVERSION SWALE

CONVEYANCE SWALE

STORMWATER PIPE

WATERBAR

DEWATERING DISPERSION PIPE

SEDIMENT BASIN DEWATERING PIPE

SEDIMENT BASIN

SCALE: 1"=50'

Printed By: JUSTIN SANFORD
 Date Dnc: 3/15/2012 8:13 AM
 File Name: C:\Prog-07\07074_Crossroads\07074\CAD\L-3-22_1C_1.jpg