



the LA group
Landscape Architecture
and Engineering, PC
40 Long Alley
Saratoga Springs
New York 12866
P 518/587-8100
F 518/587-0180
www.thelagroup.com

Unauthorized alteration or
addition to this document is a
violation of Section 7209 of the
New York State Education Law

© the LA Group 2010

Design MJT/JTS

Drawn MJT/JTS

Checked KJF/SJA



This drawing is not certified for the
purposes of construction, unless it
is specifically noted as issued for
construction.


Submission:

FOR REGULATORY
APPROVALS ONLY

PREPARED FOR:
Crossroads Ventures, L.L.C.
PO Box 267
Mt. Tremper, NY 12457

The Modified Belleayre Resort at Catskill Park
Wildacres Resort & The Hightmount Spa Resort
Town of Shandaken & Town of Middletown, New York
Title
Sediment and Erosion Control Plan- Wildacres

Key Plan

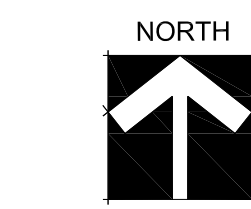


Revisions
03/02/2012

Project: 07074

Date: 03/30/2011

Drawing

L-3.09

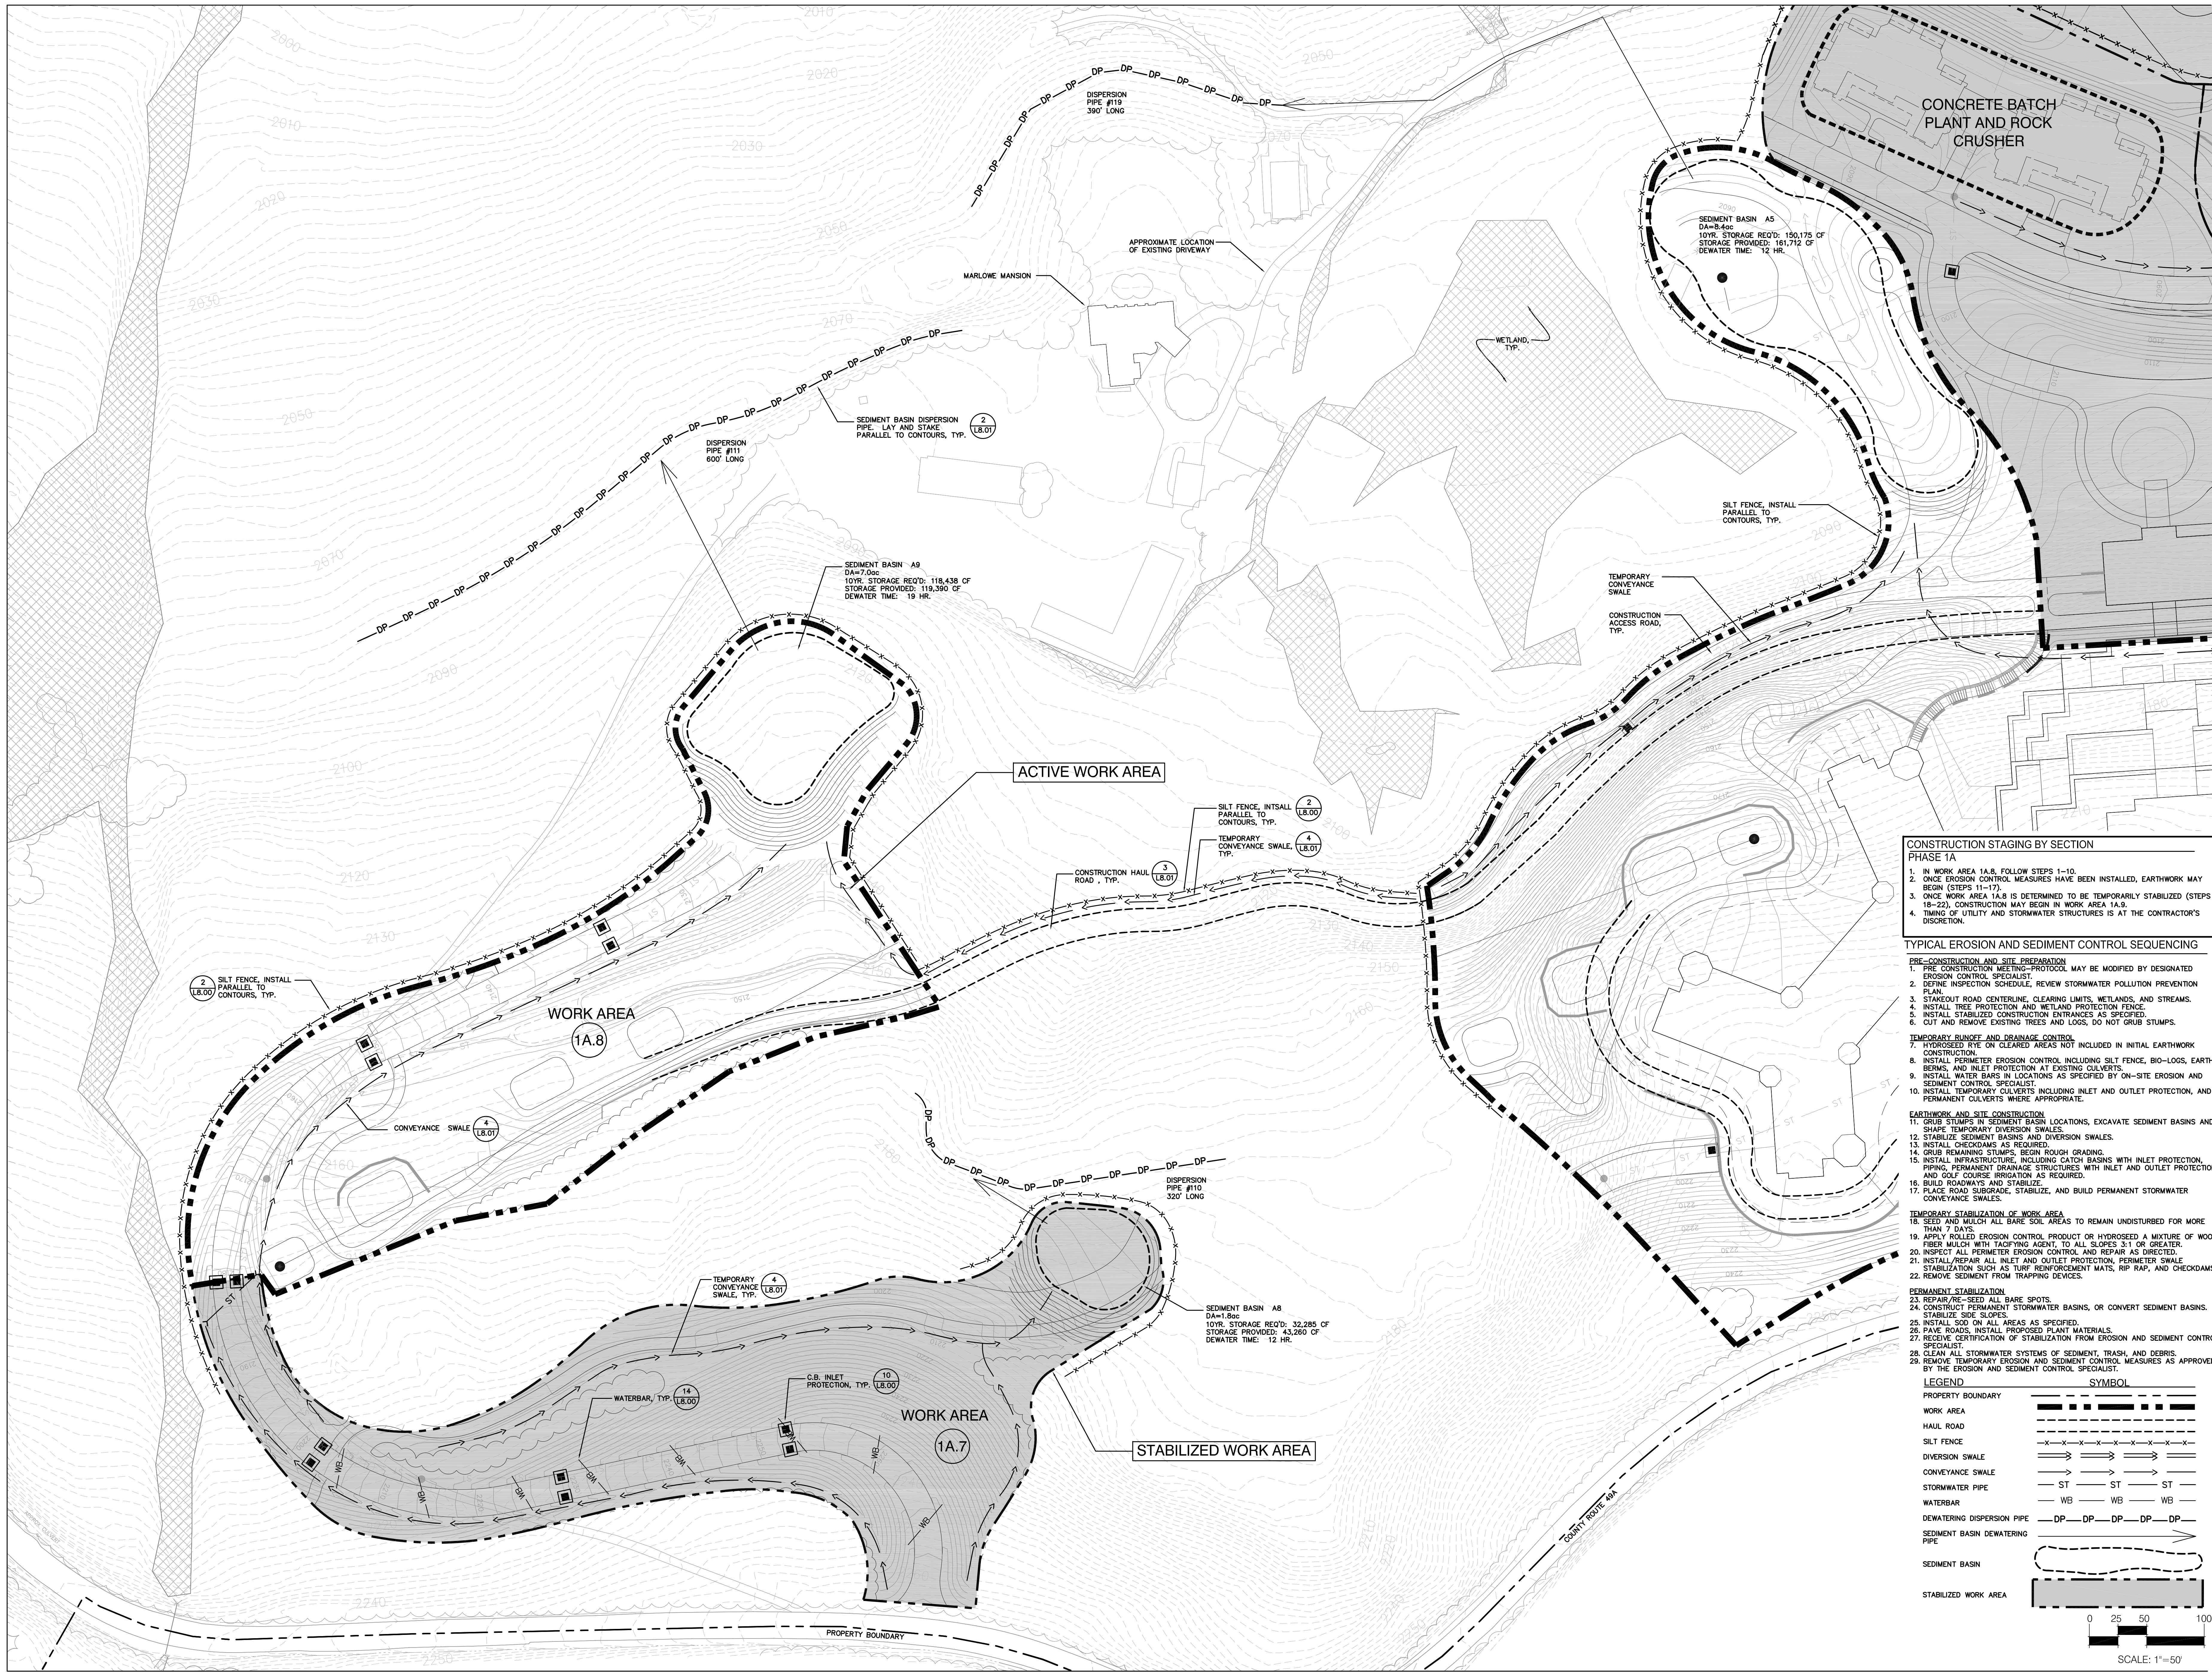

Drawn By: 03/30/2011
File Name: 03/30/2011_L-3.09_Sediment and Erosion Control Plan- Wildacres.dwg