



the LA group  
Landscape Architecture  
and Engineering, PC  
40 Long Alley  
Saratoga Springs  
New York 12866  
P 518/587-8100  
F 518/587-0180  
www.thelagroup.com

Unauthorized alteration or  
addition to this document is a  
violation of Section 7209 of the  
New York State Education Law

© the LA Group 2012

Design MJT/JTS

Drawn MJT/JTS

Checked KJF/SJA



This drawing is not certified for the  
purposes of construction, unless it  
is specifically noted as issued for  
construction.

Submission:

FOR REGULATORY  
APPROVALS ONLY

PREPARED FOR:  
Crossroads Ventures, L.L.C.  
PO Box 267  
Mt. Tremper, NY 12457

The Modified Belleayre Resort at Catskill Park  
Wildacres Resort & The Highmount Spa Resort  
Town of Shandaken & Town of Middletown, New York  
Title  
Sediment and Erosion Control Plan- Highmount


Key Plan



Revisions  
03/02/2012

Project: 07074  
Date: 03/30/2011  
Drawing

L-3.23

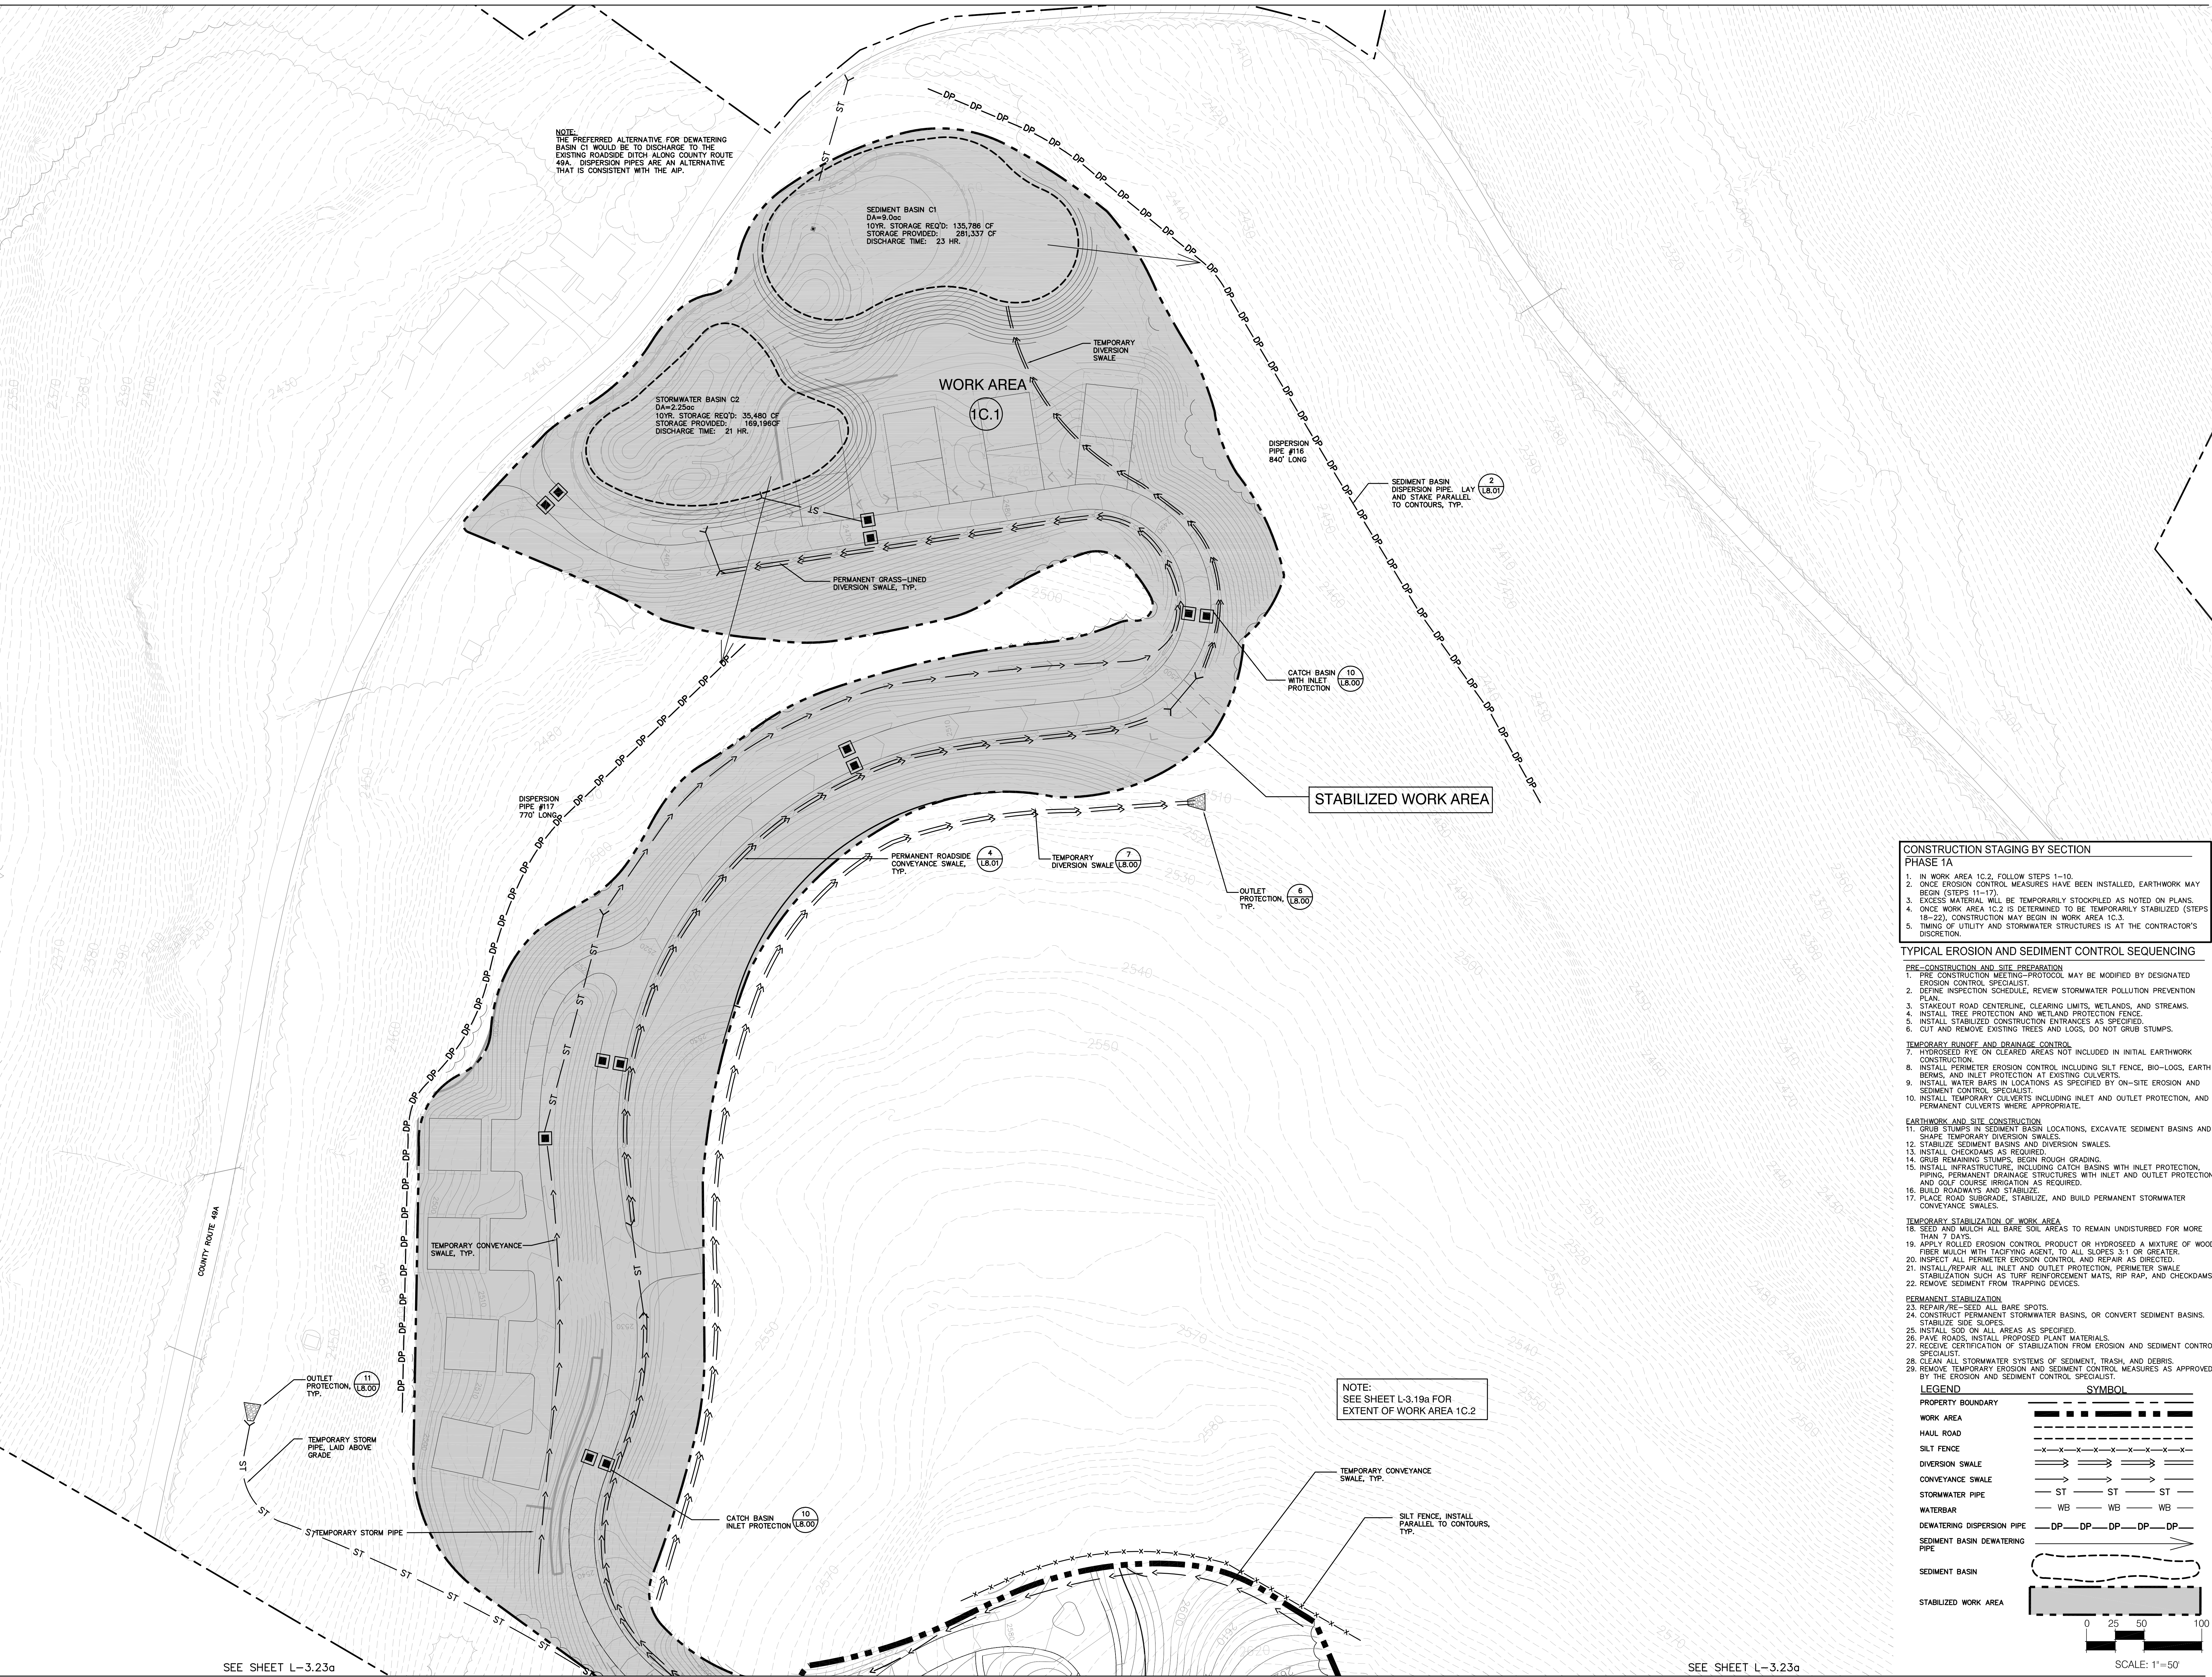

Drawn By: JST/03/30/2011  
File Name: G:\07074\07074\_L-3.23a.dwg  
Title: Sediment and Erosion Control Plan- Highmount