



## 1 GREEN ROOF

SCALE: NTS

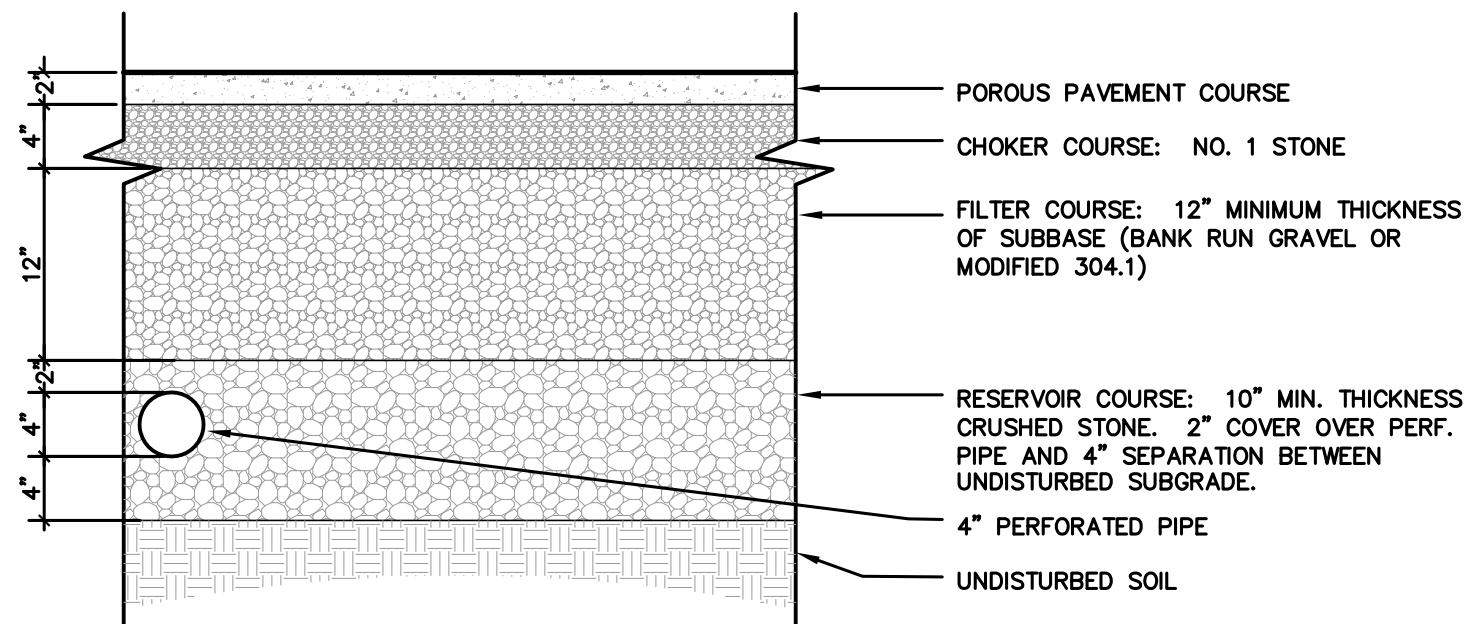


## 2 POROUS PAVING

SCALE: NTS

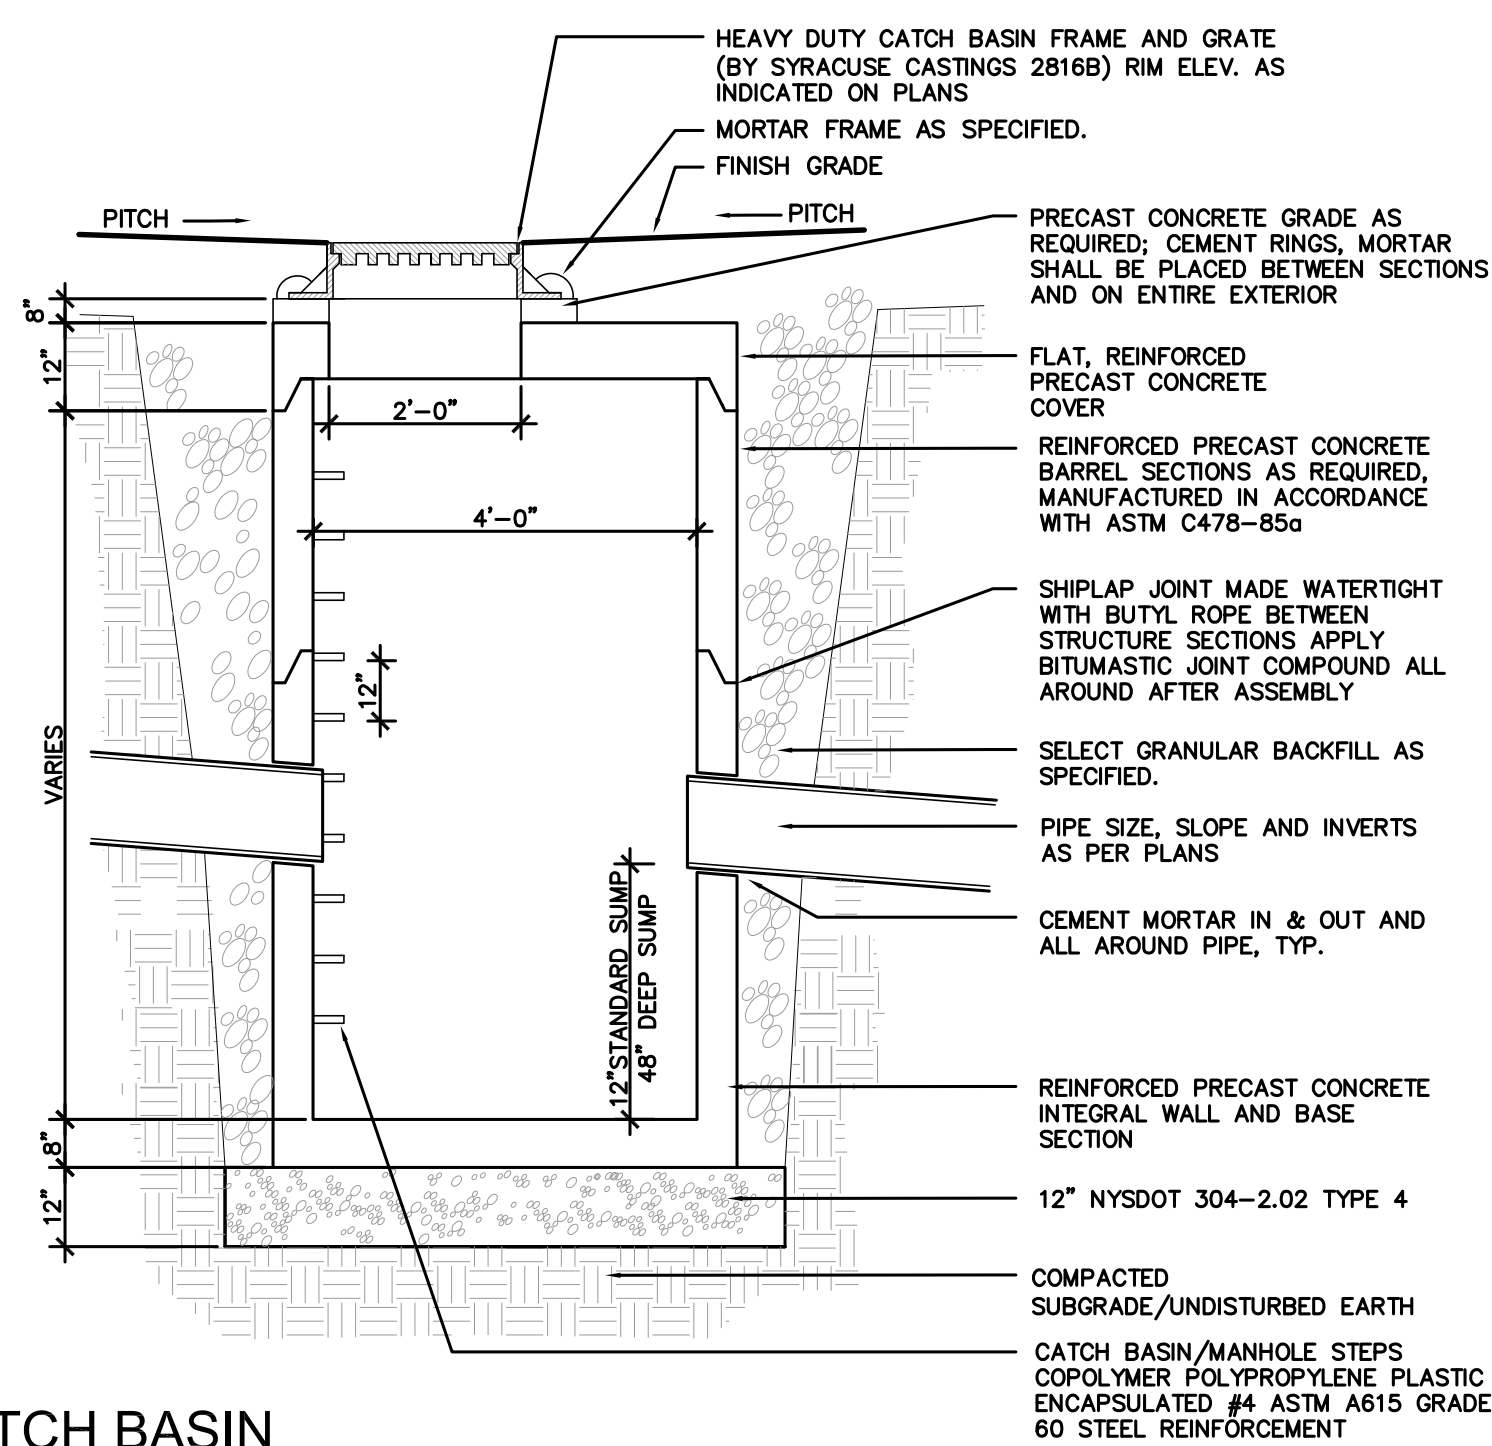


## 3 CATCH BASIN

SCALE: NTS

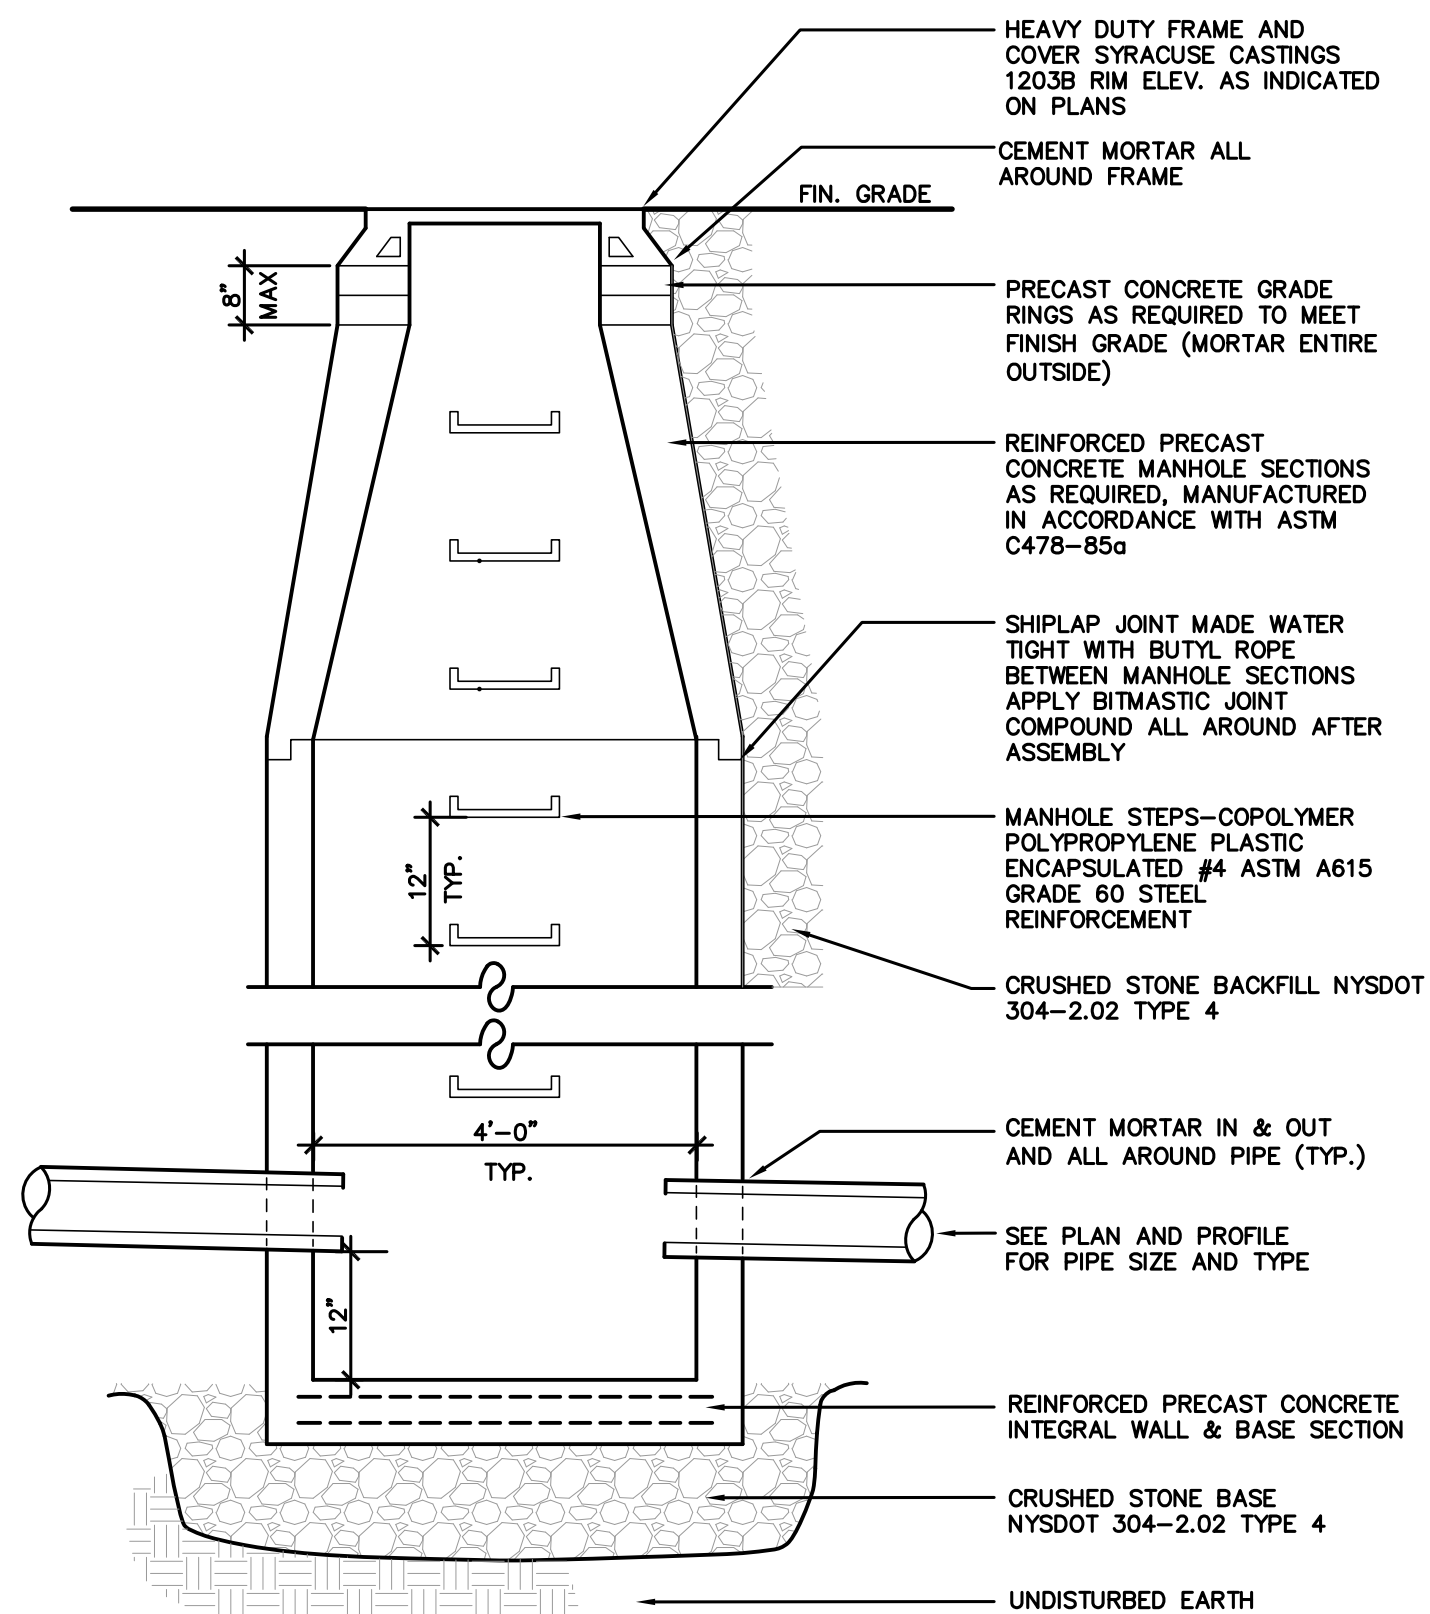


## 4 STORMWATER MANHOLE

SCALE: NTS

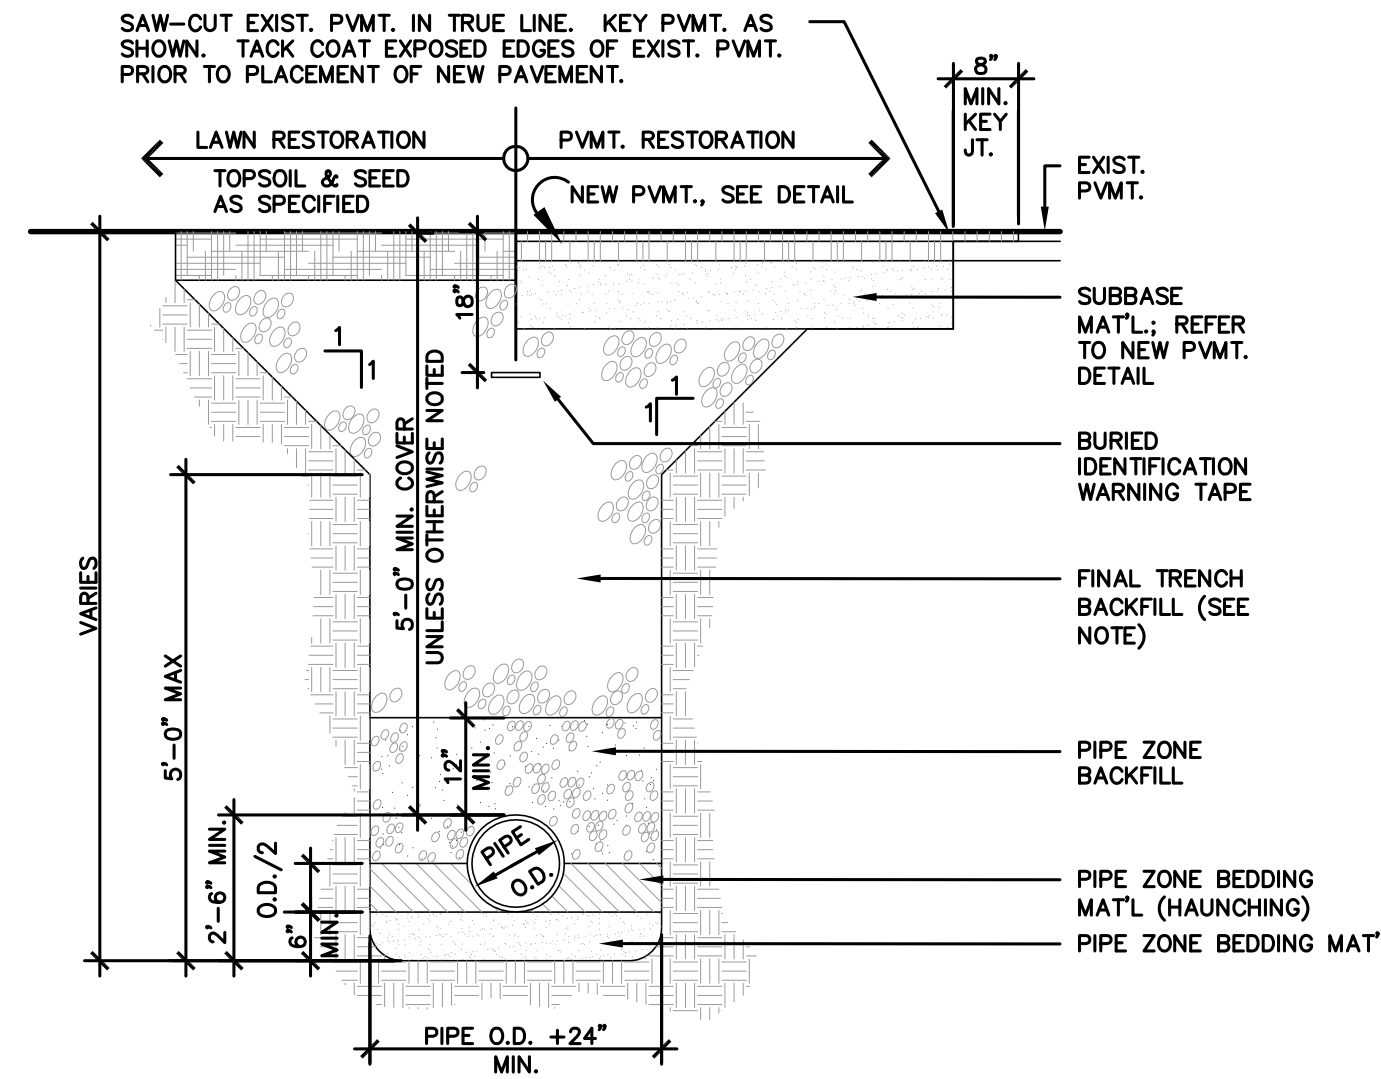


## 5 STORMWATER PIPE TRENCH

SCALE: NTS

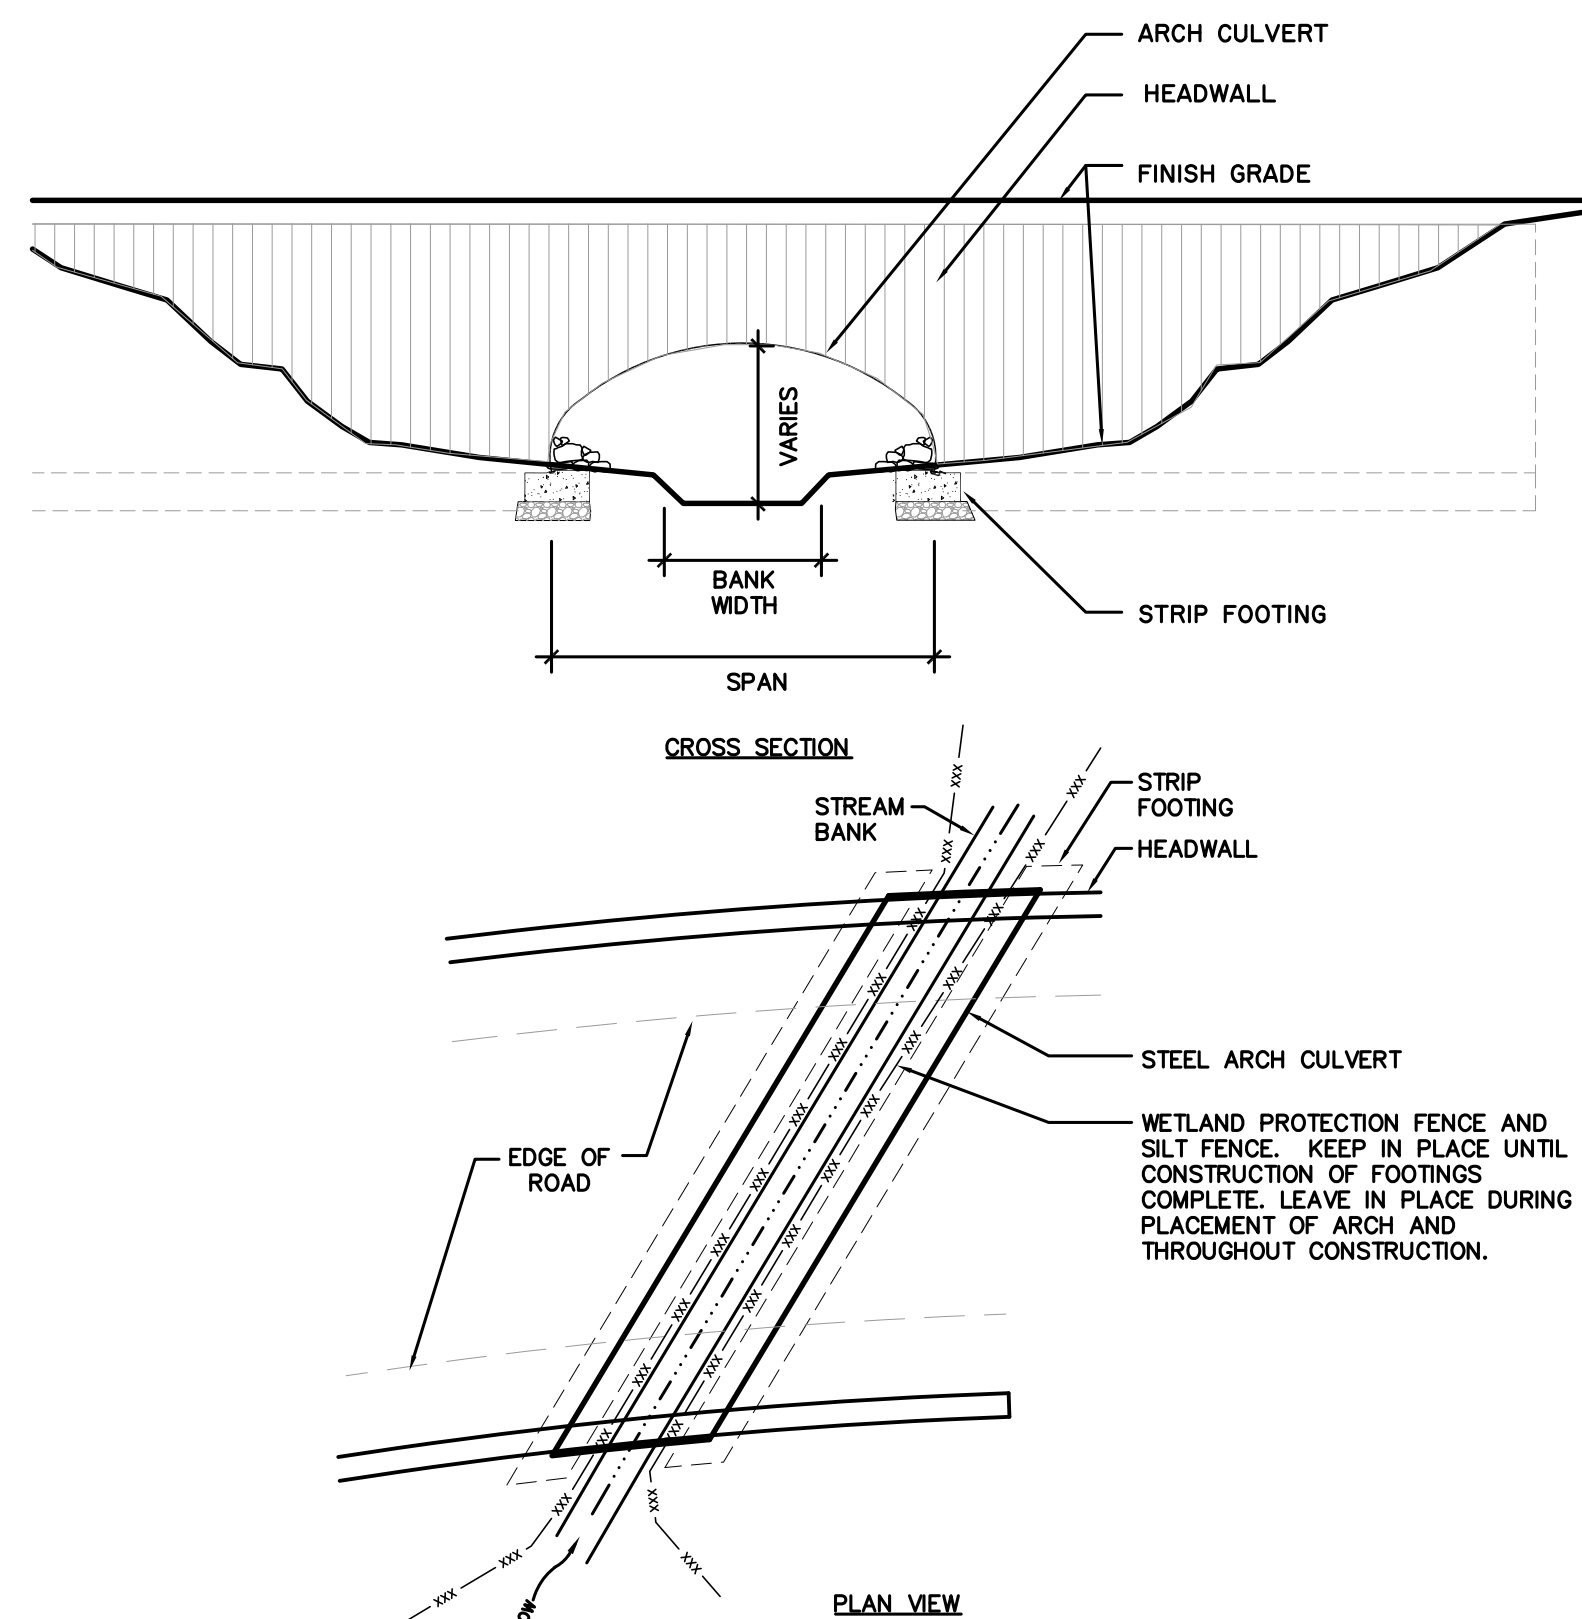


## 6 ARCH CULVERT CROSSING

SCALE: NTS

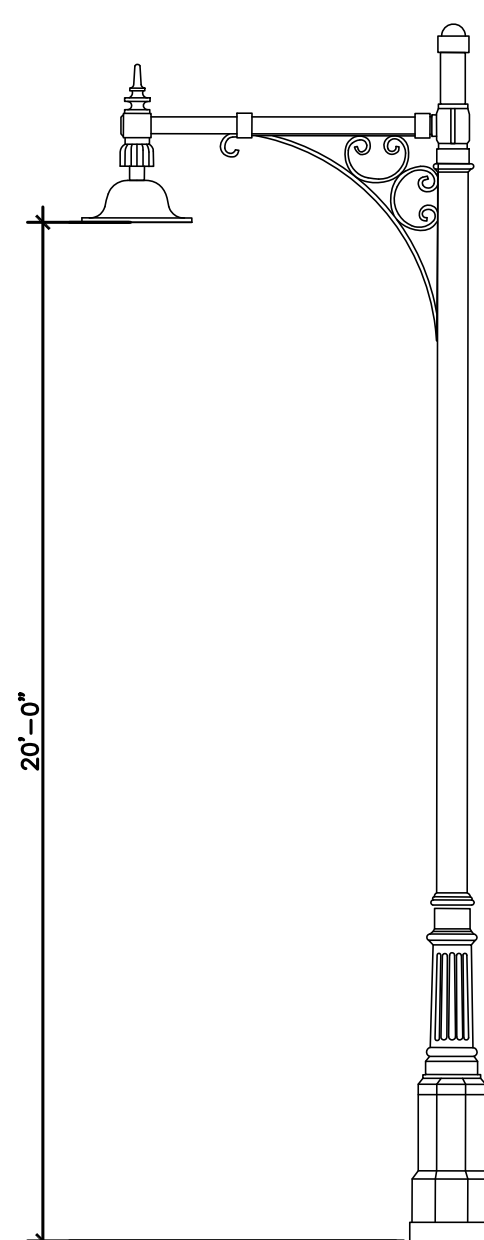


## 7 SITE LIGHTING

SCALE: NTS

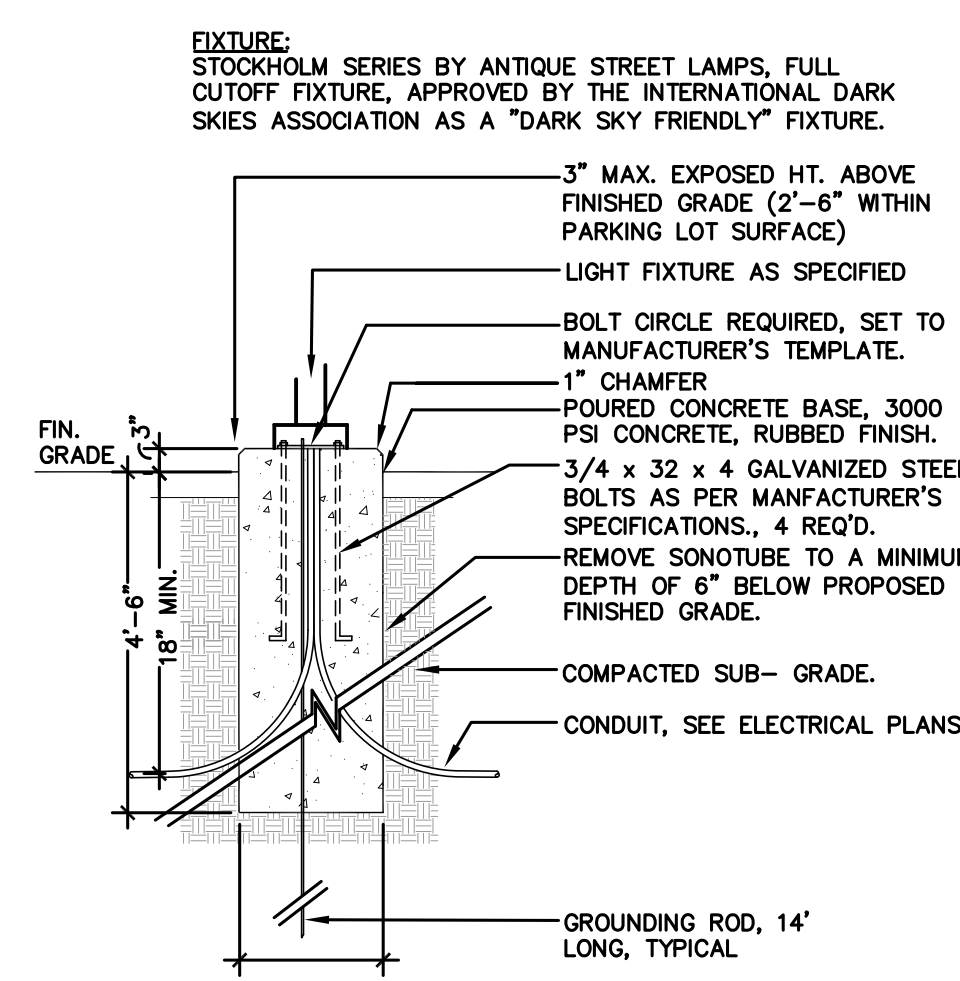


## 12 CONCRETE PAVING

SCALE: NTS

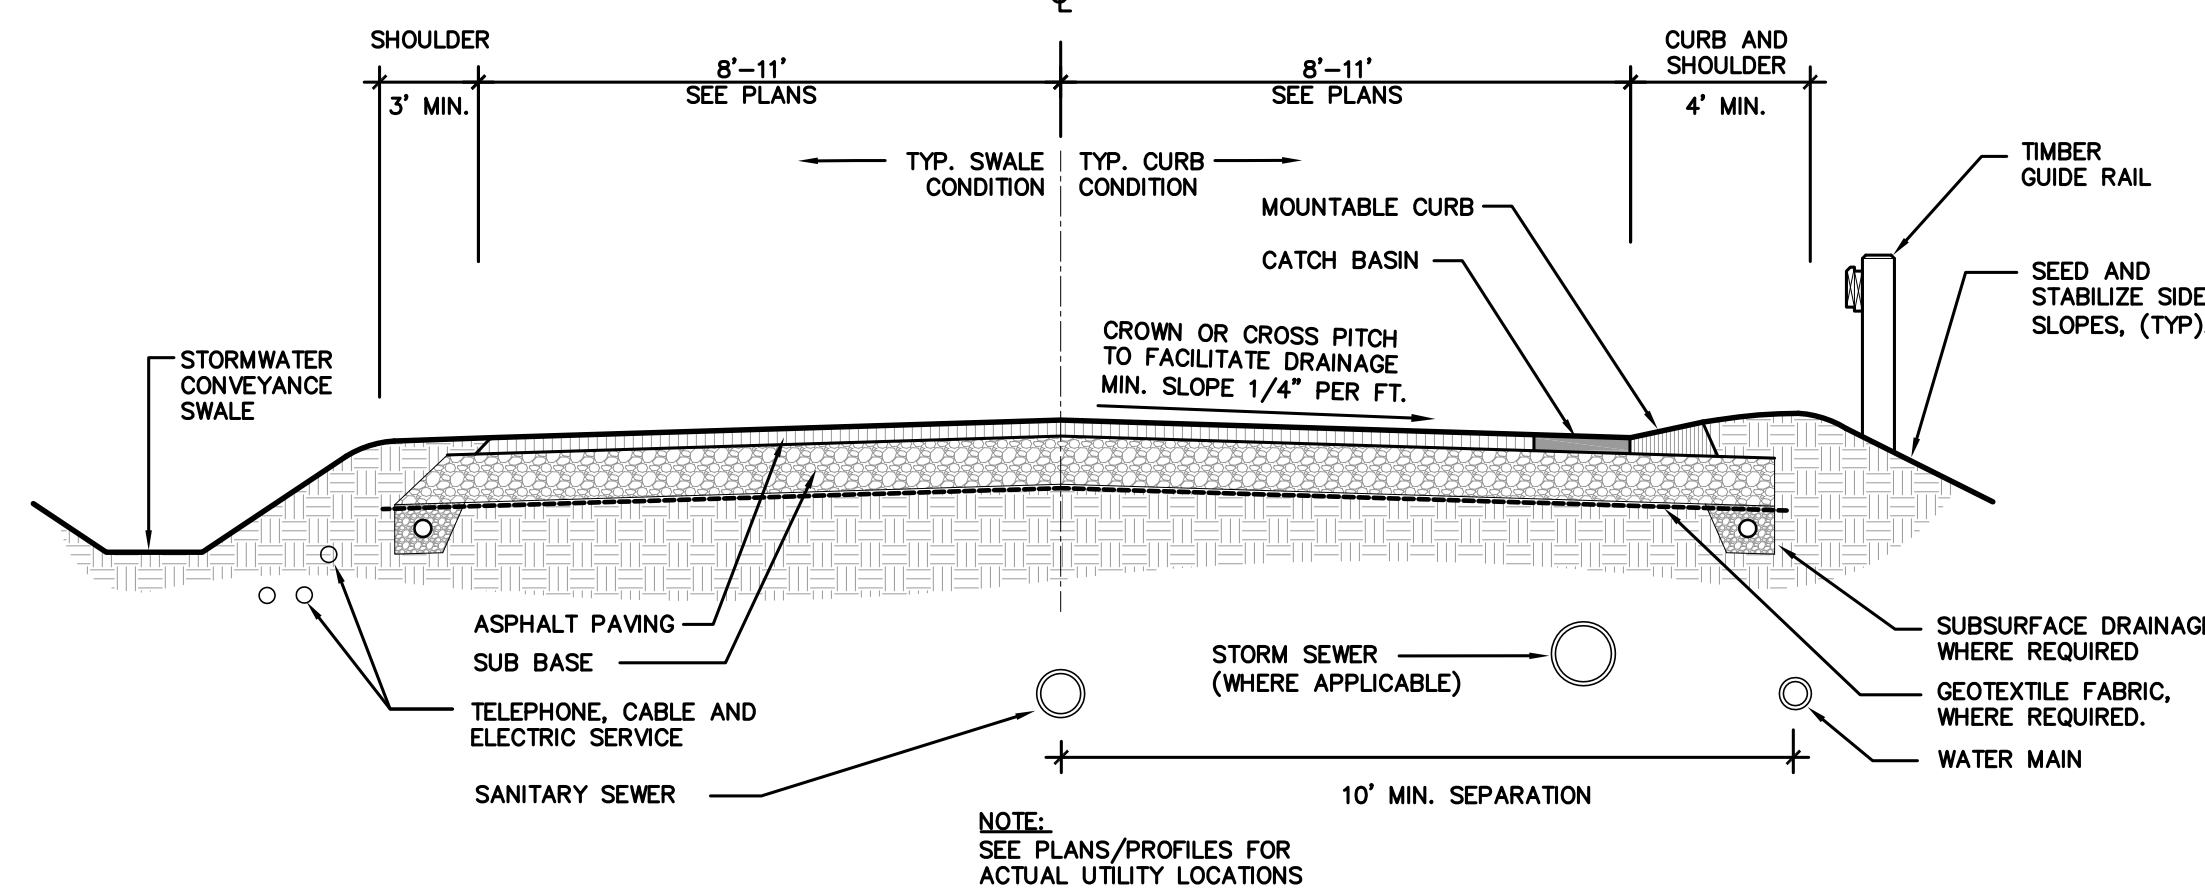


## 8 TYPICAL ROADWAY

SCALE: NTS

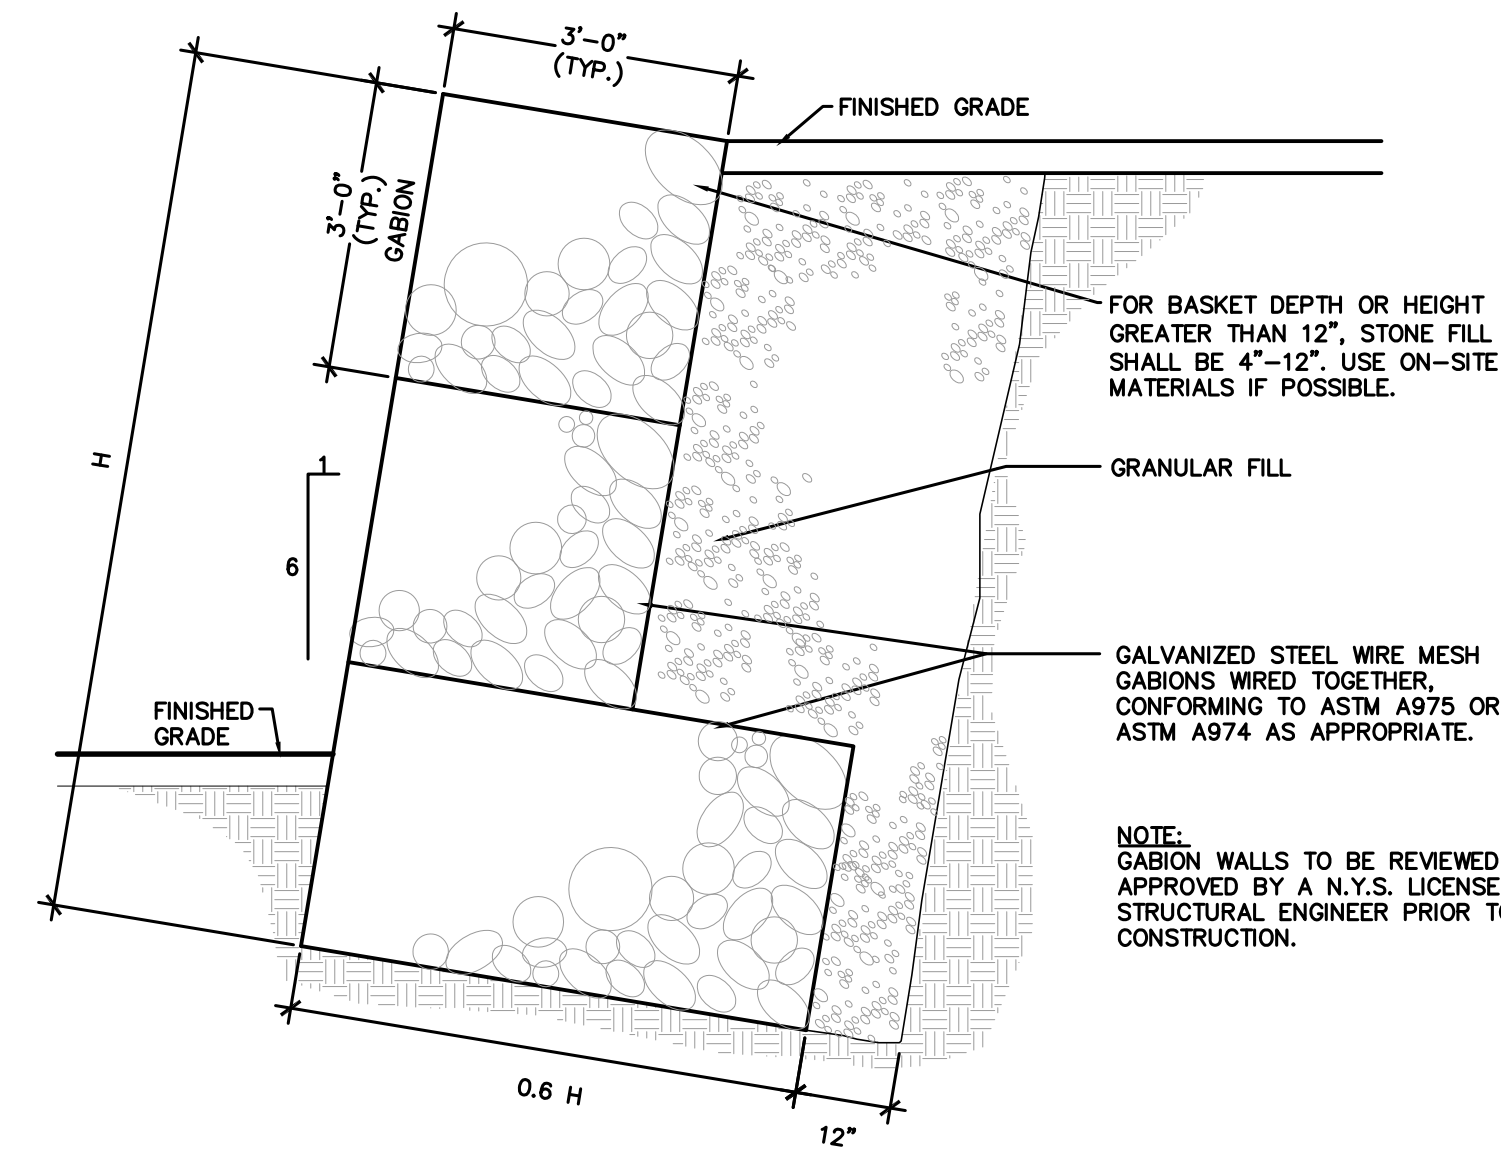


## 9 GABION RETAINING WALL

SCALE: NTS

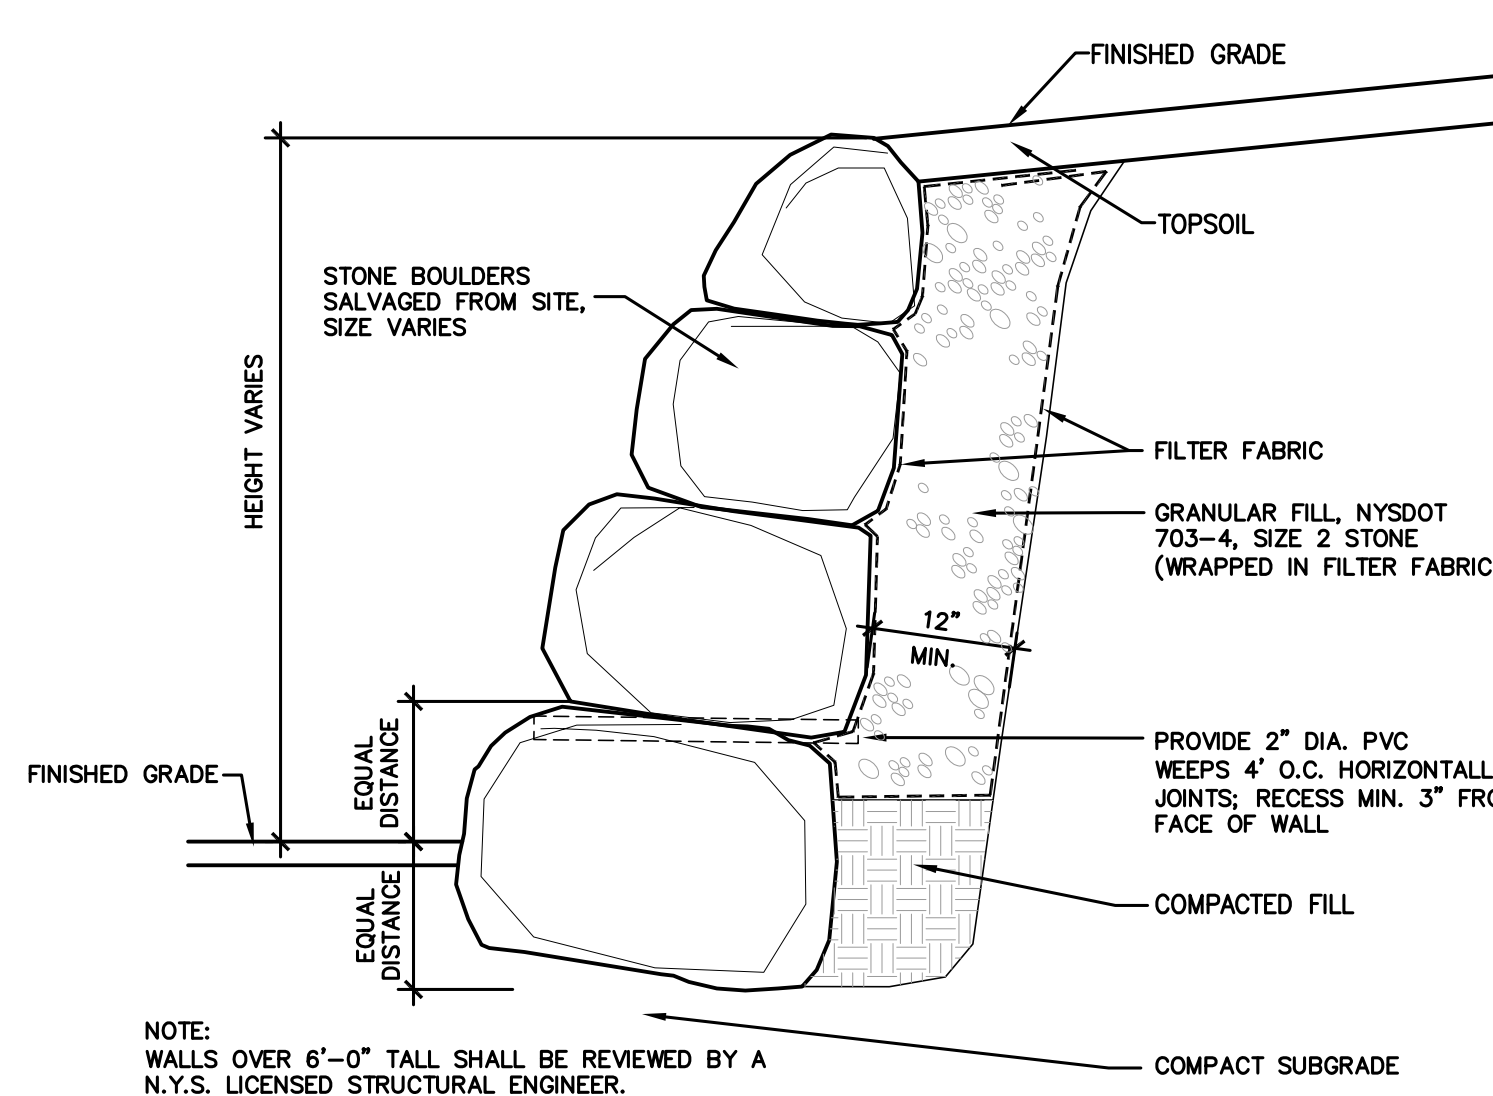


## 10 BOULDER RETAINING WALL

SCALE: NTS

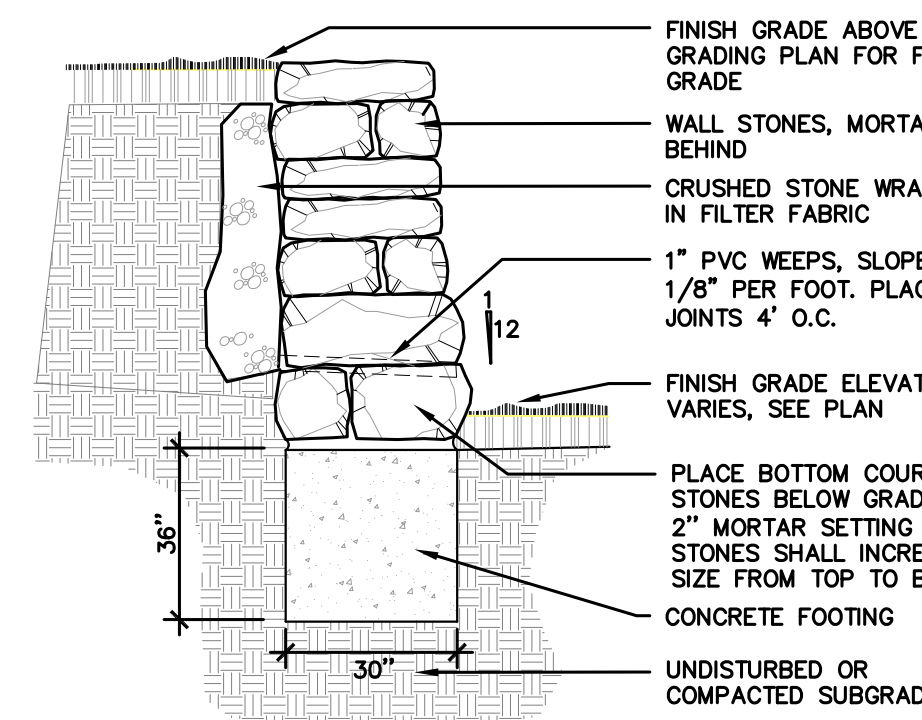


## 11 FIELDSTONE RETAINING WALL

SCALE: NTS

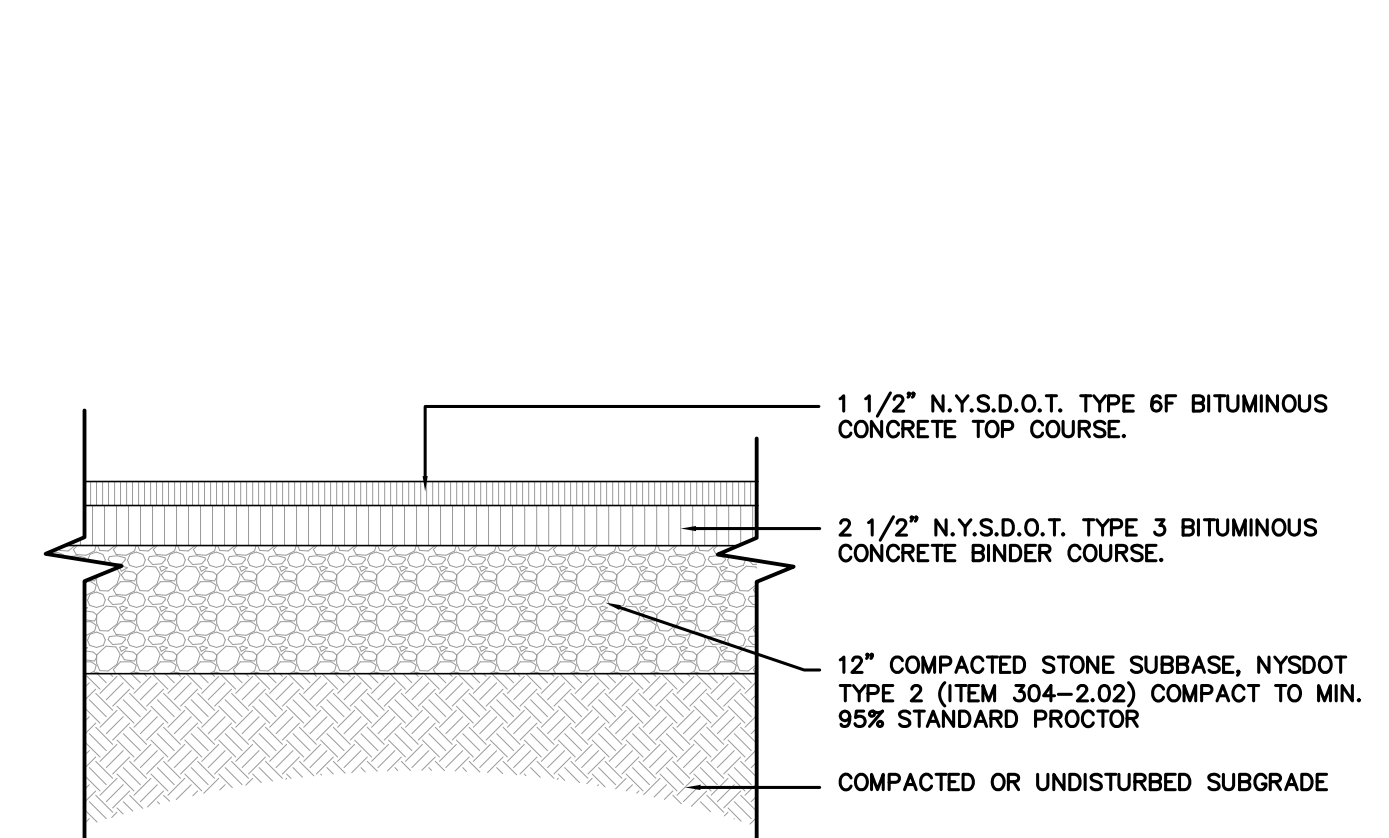


## 13 BITUMINOUS CONCRETE PAVING

SCALE: NTS

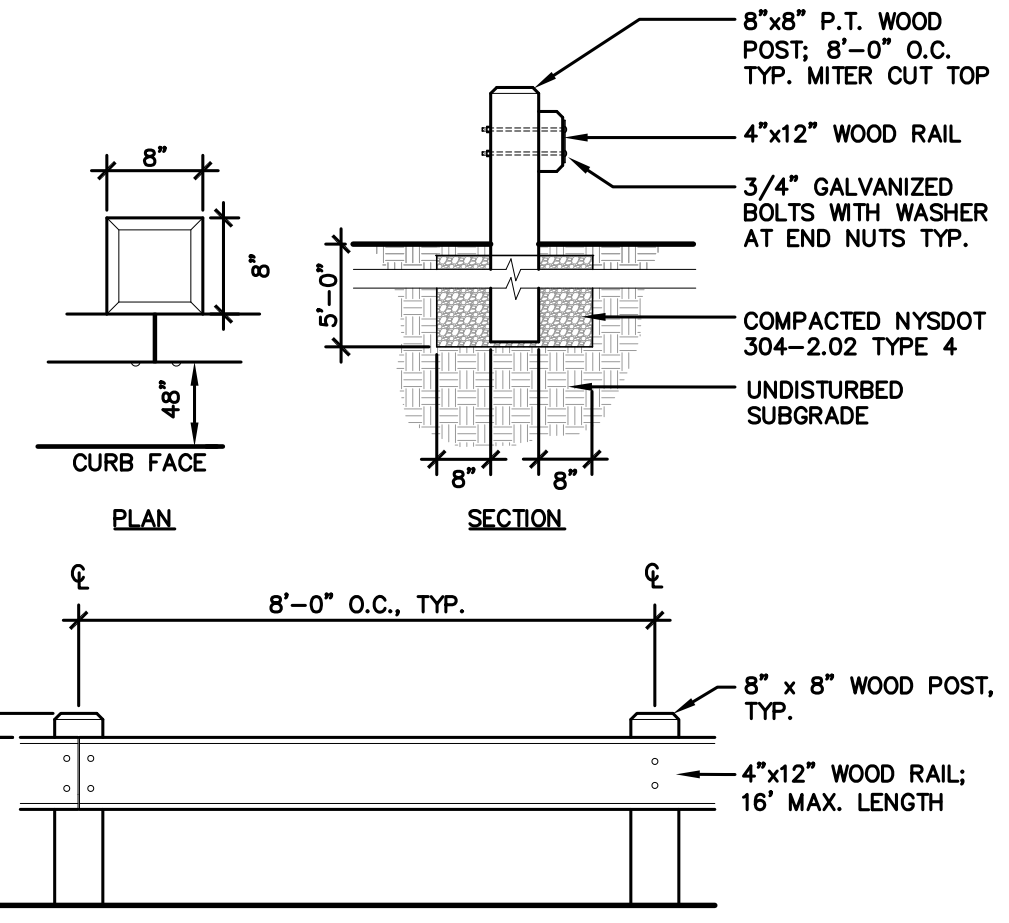


## 14 GUIDERRAIL

SCALE: NTS

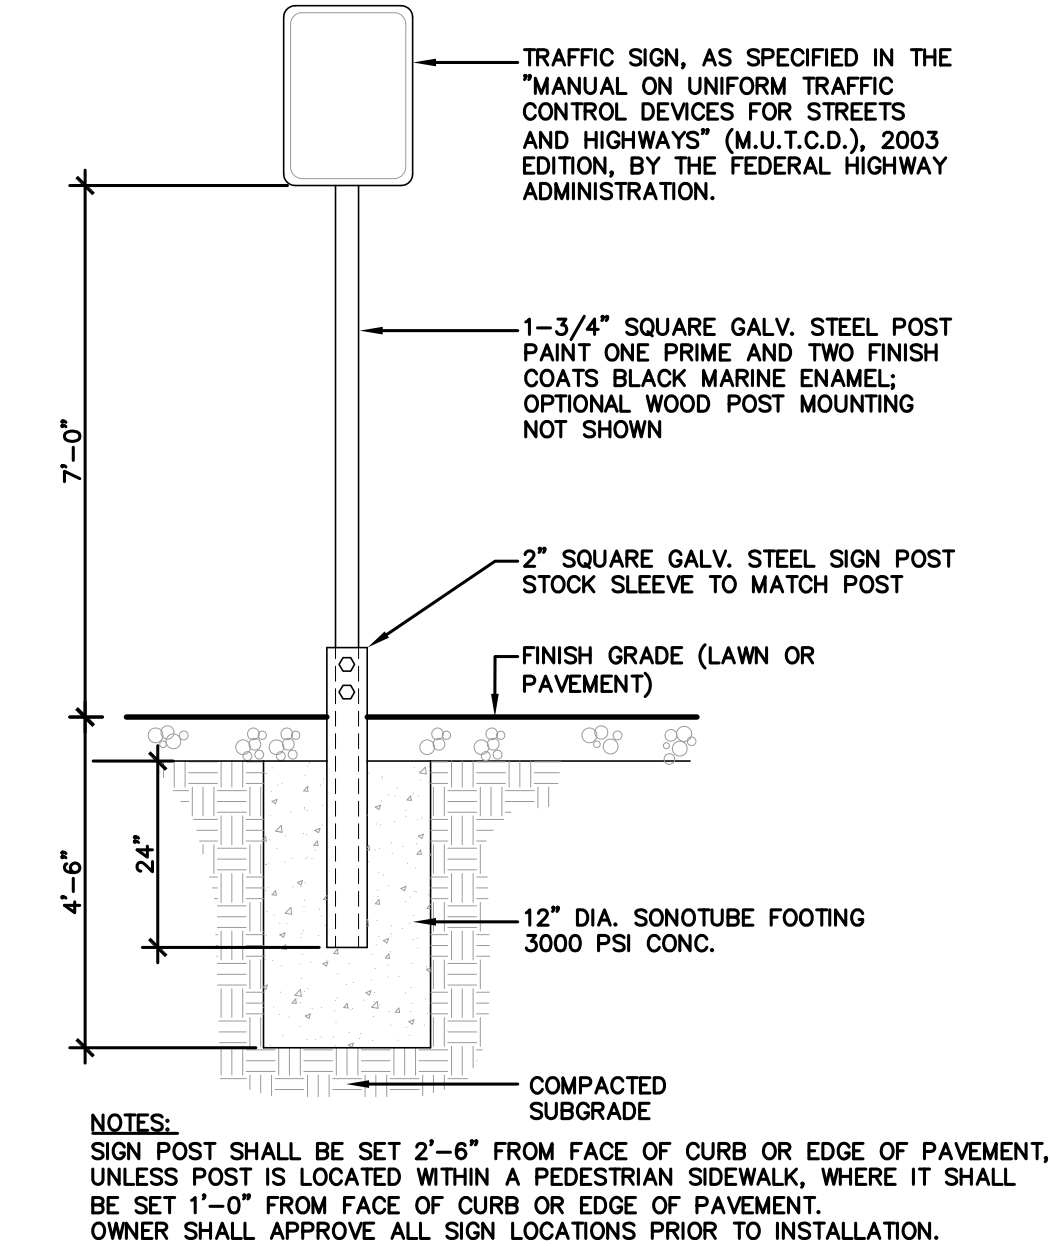


## 15 TYPICAL TRAFFIC SIGNAGE

SCALE: NTS

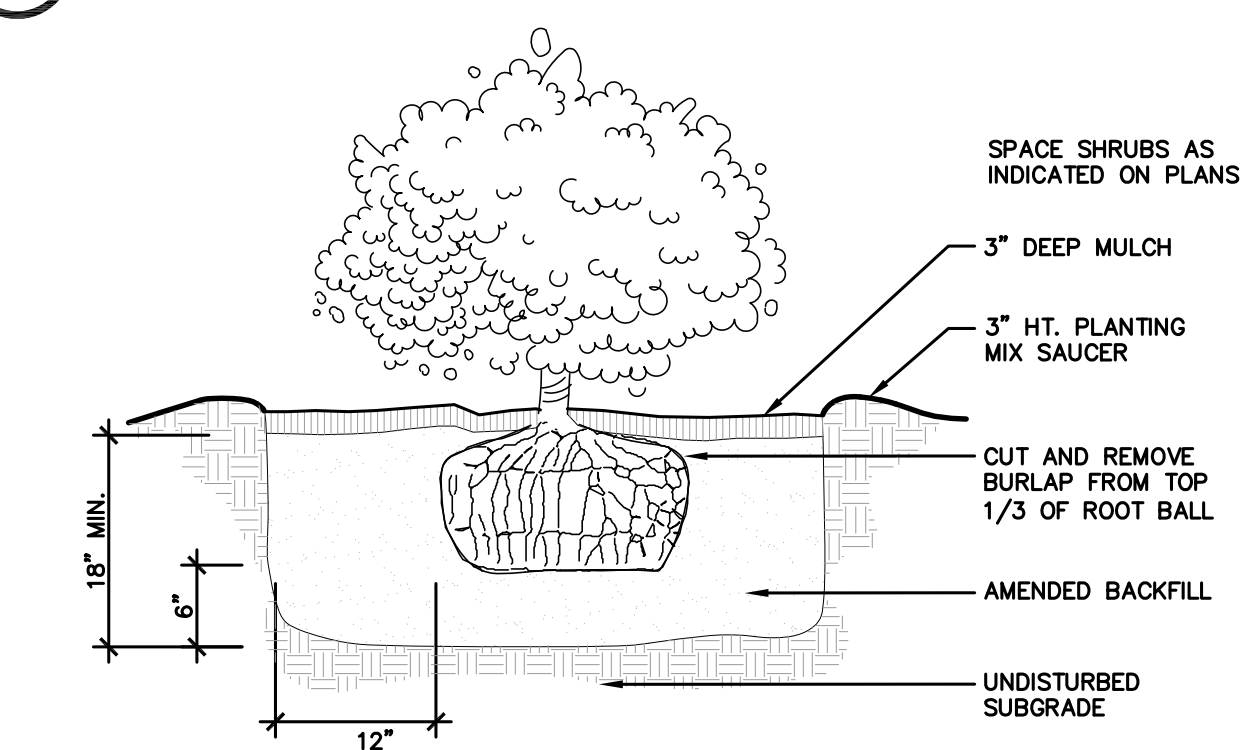

## 16 SHRUB PLANTING

SCALE: NTS

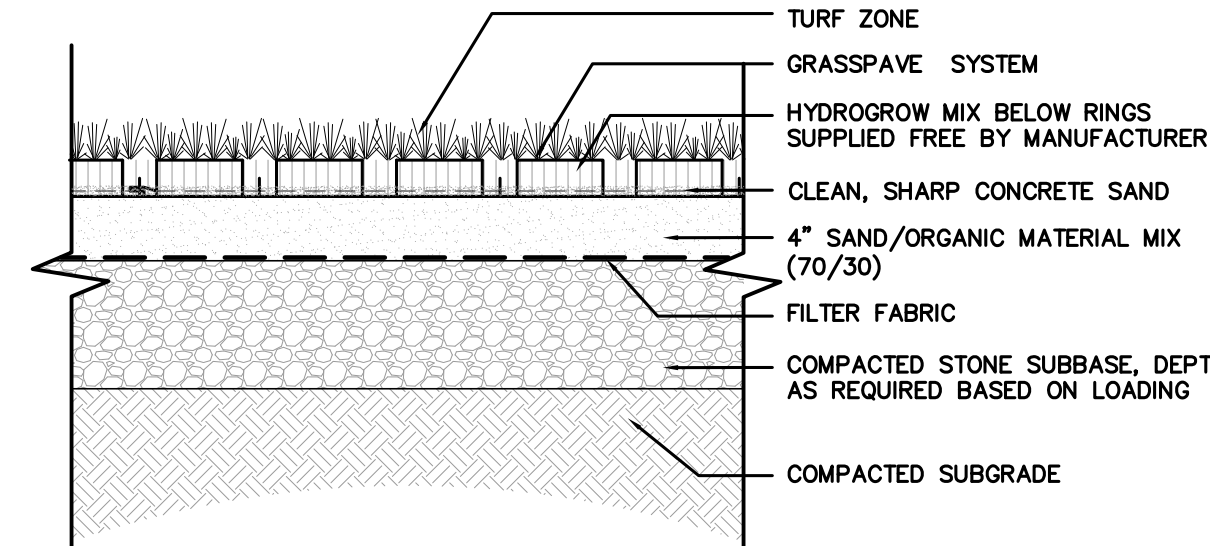

## 17 TURF FIRELANE

SCALE: NTS