



1 DECIDUOUS TREE PLANTING

SCALE: NTS

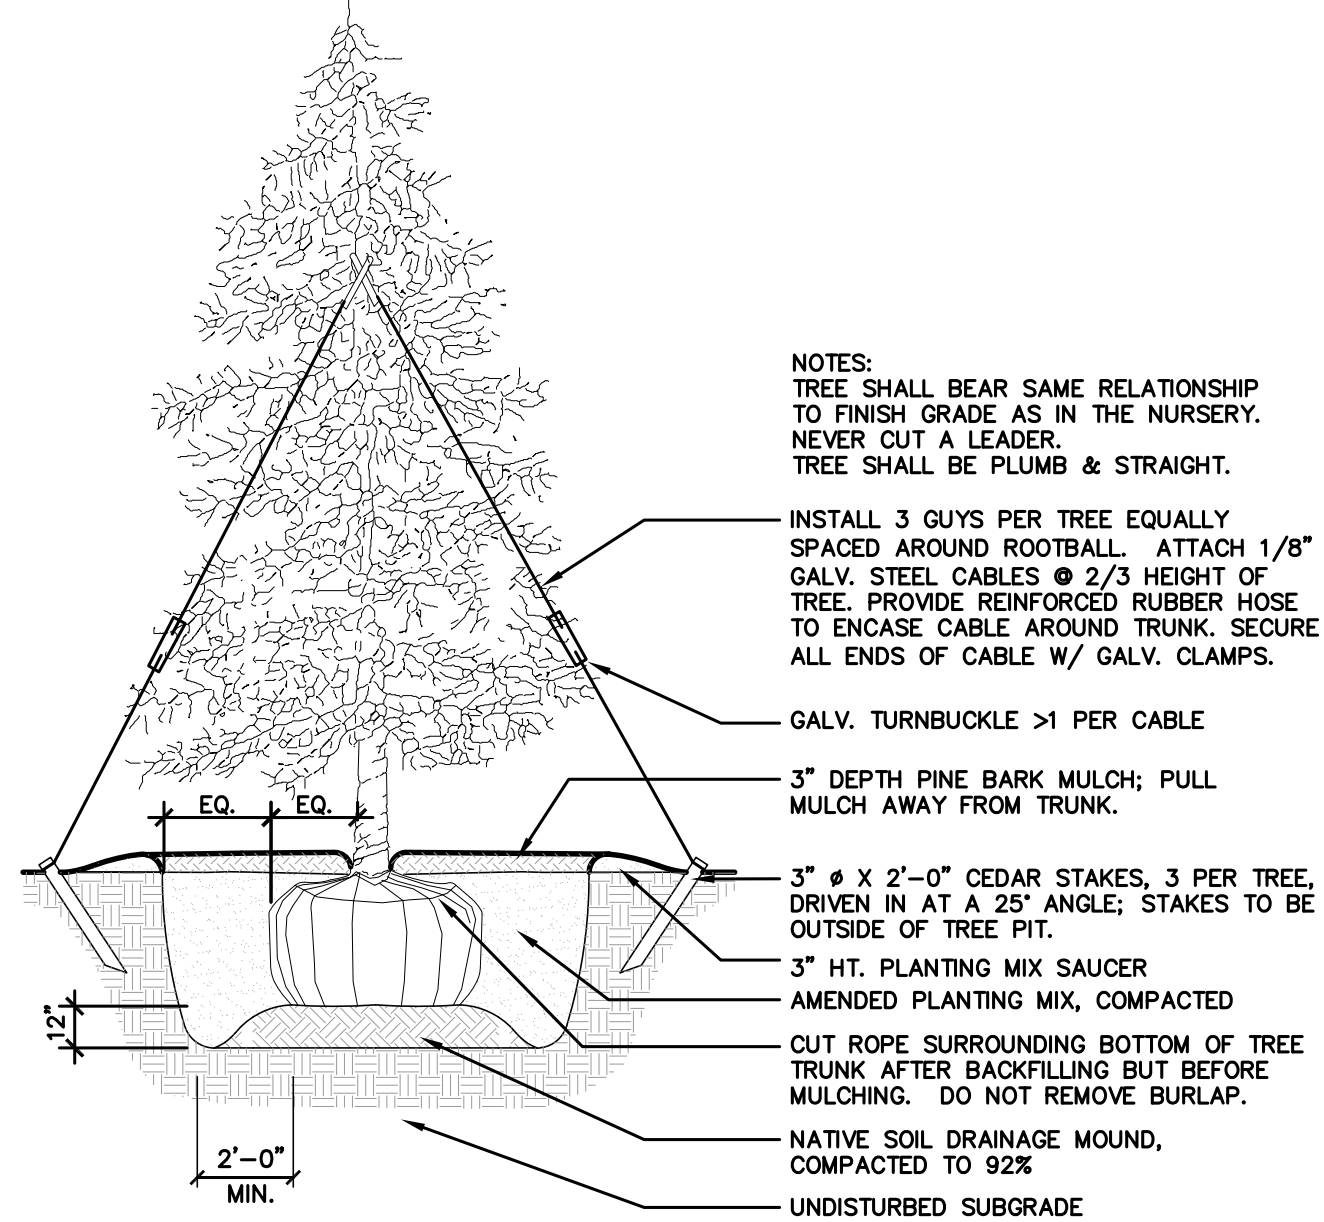


2 EVERGREEN TREE PLANTING

SCALE: NTS

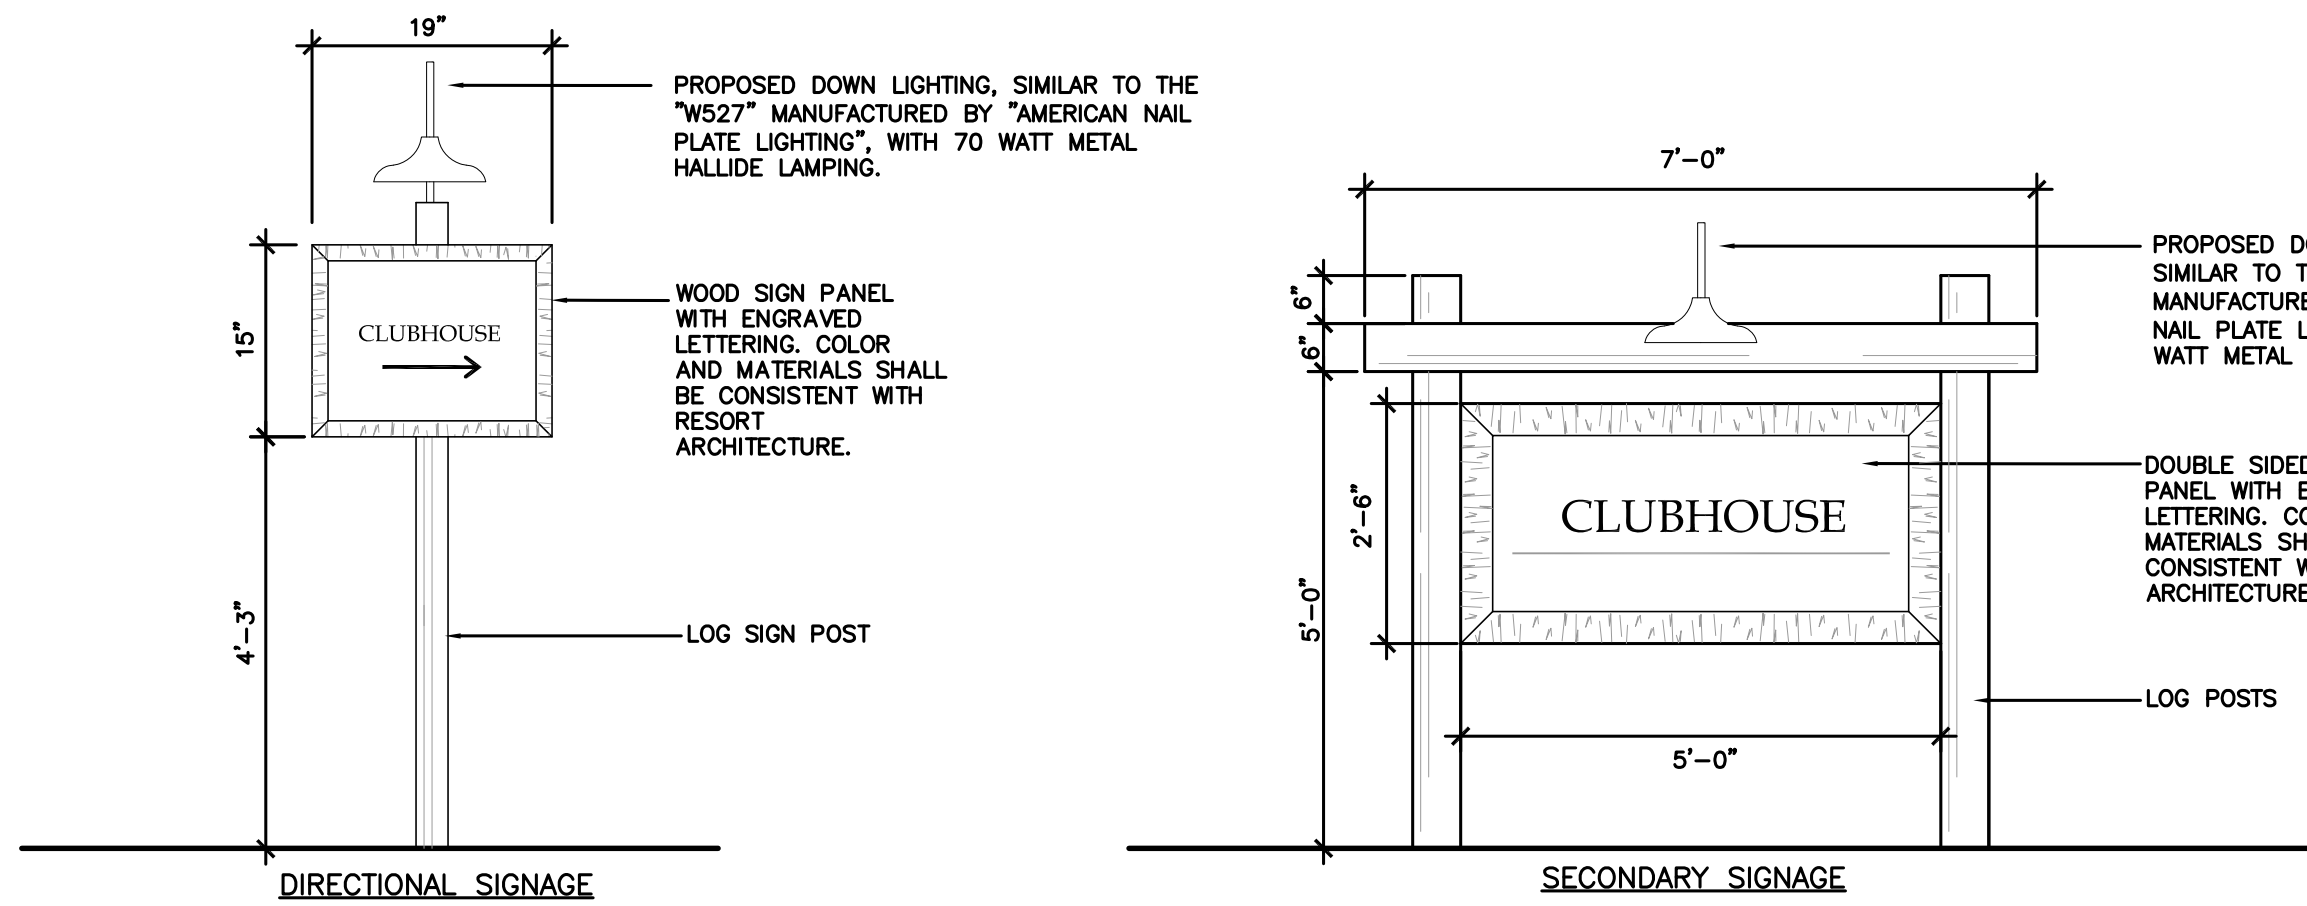



3 TYPICAL PROJECT SIGNAGE

SCALE: NTS

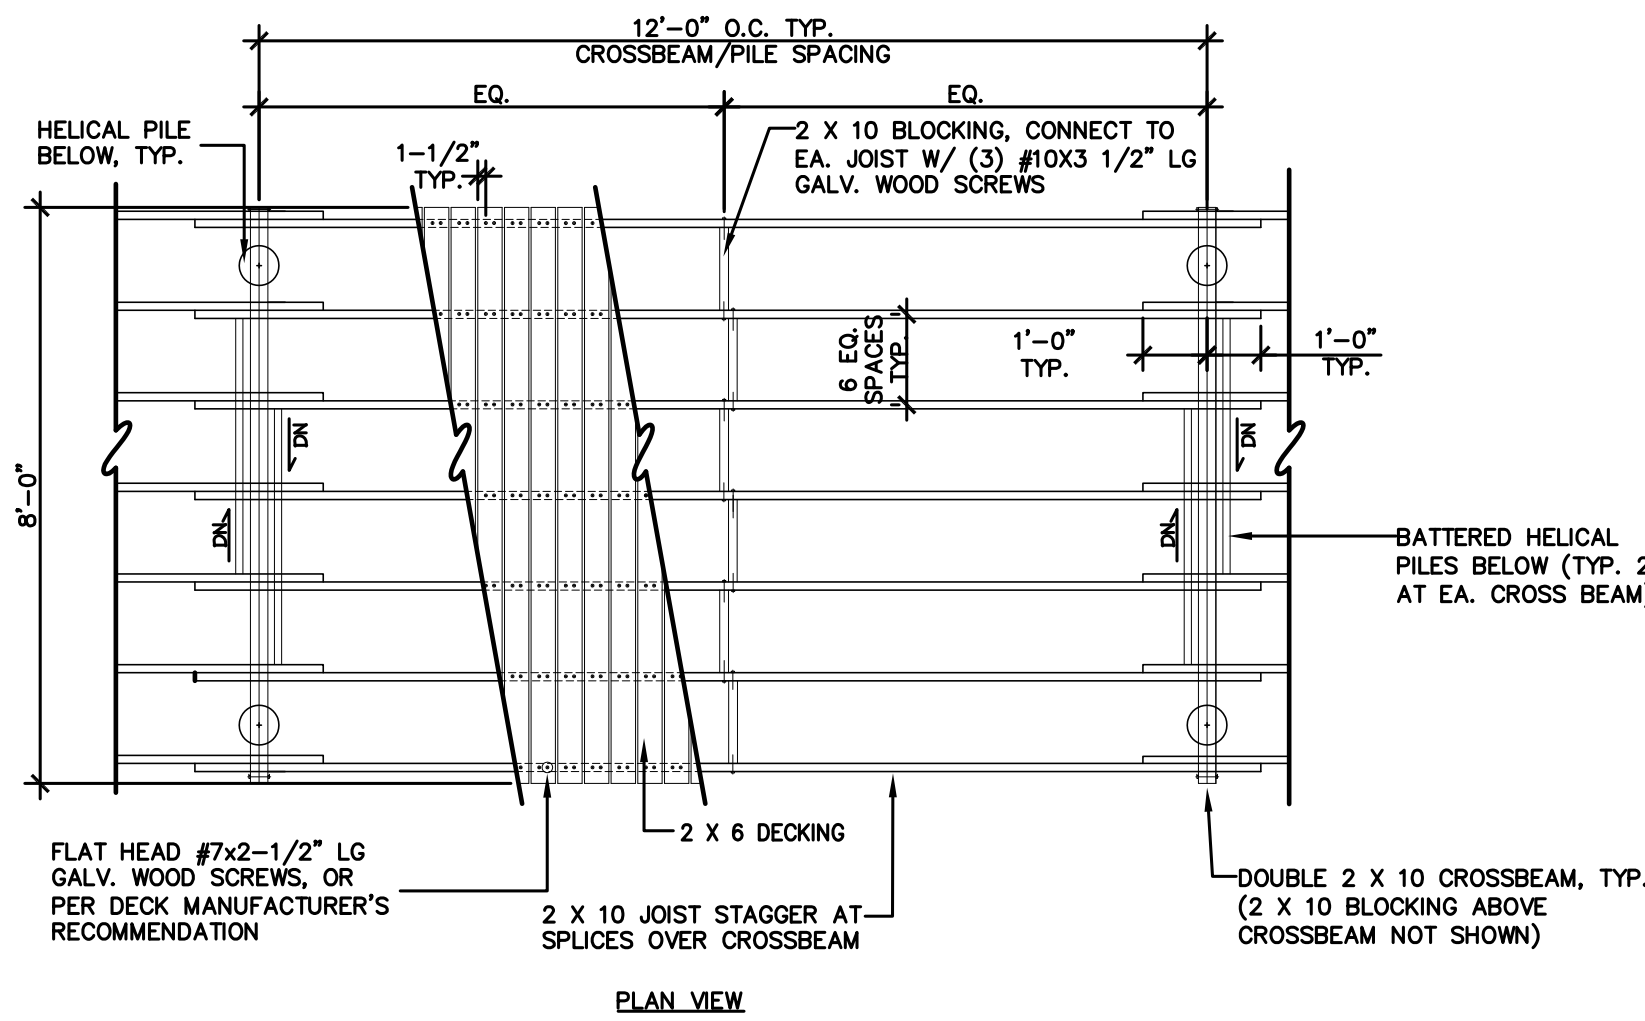

4 CART PATH BOARDWALK

SCALE: NTS

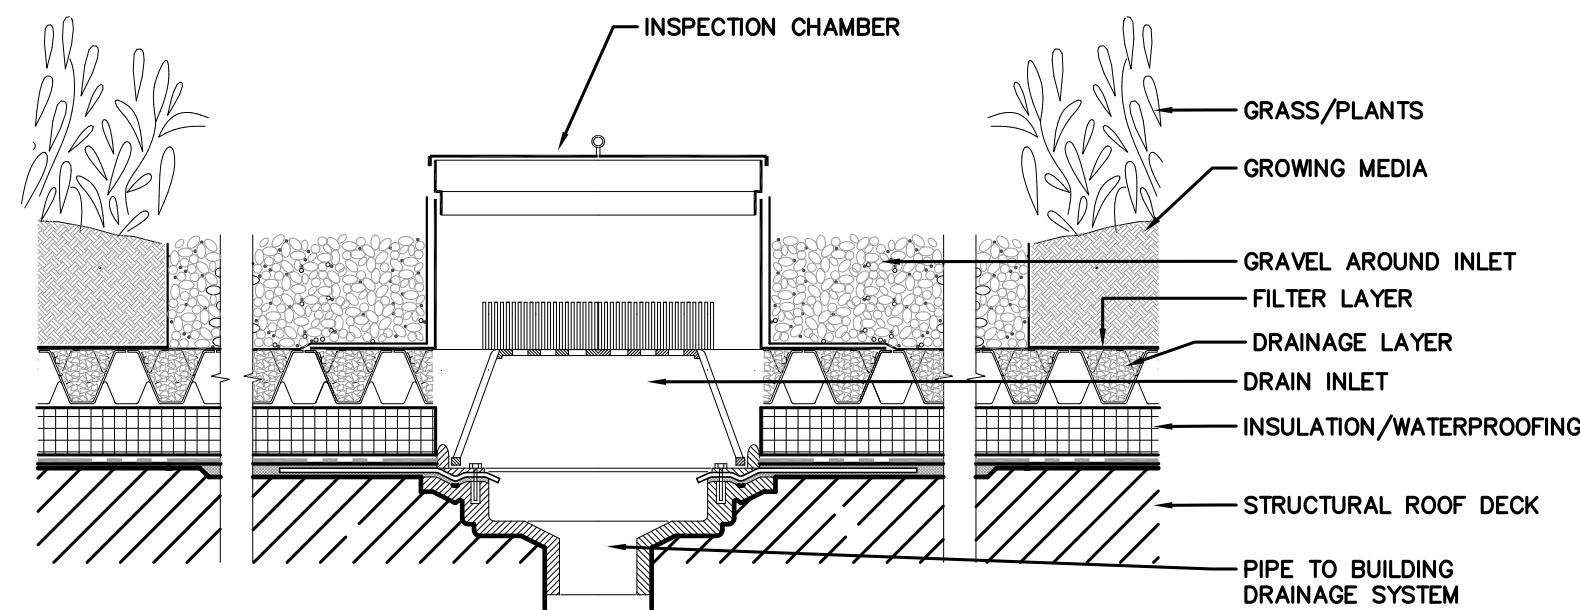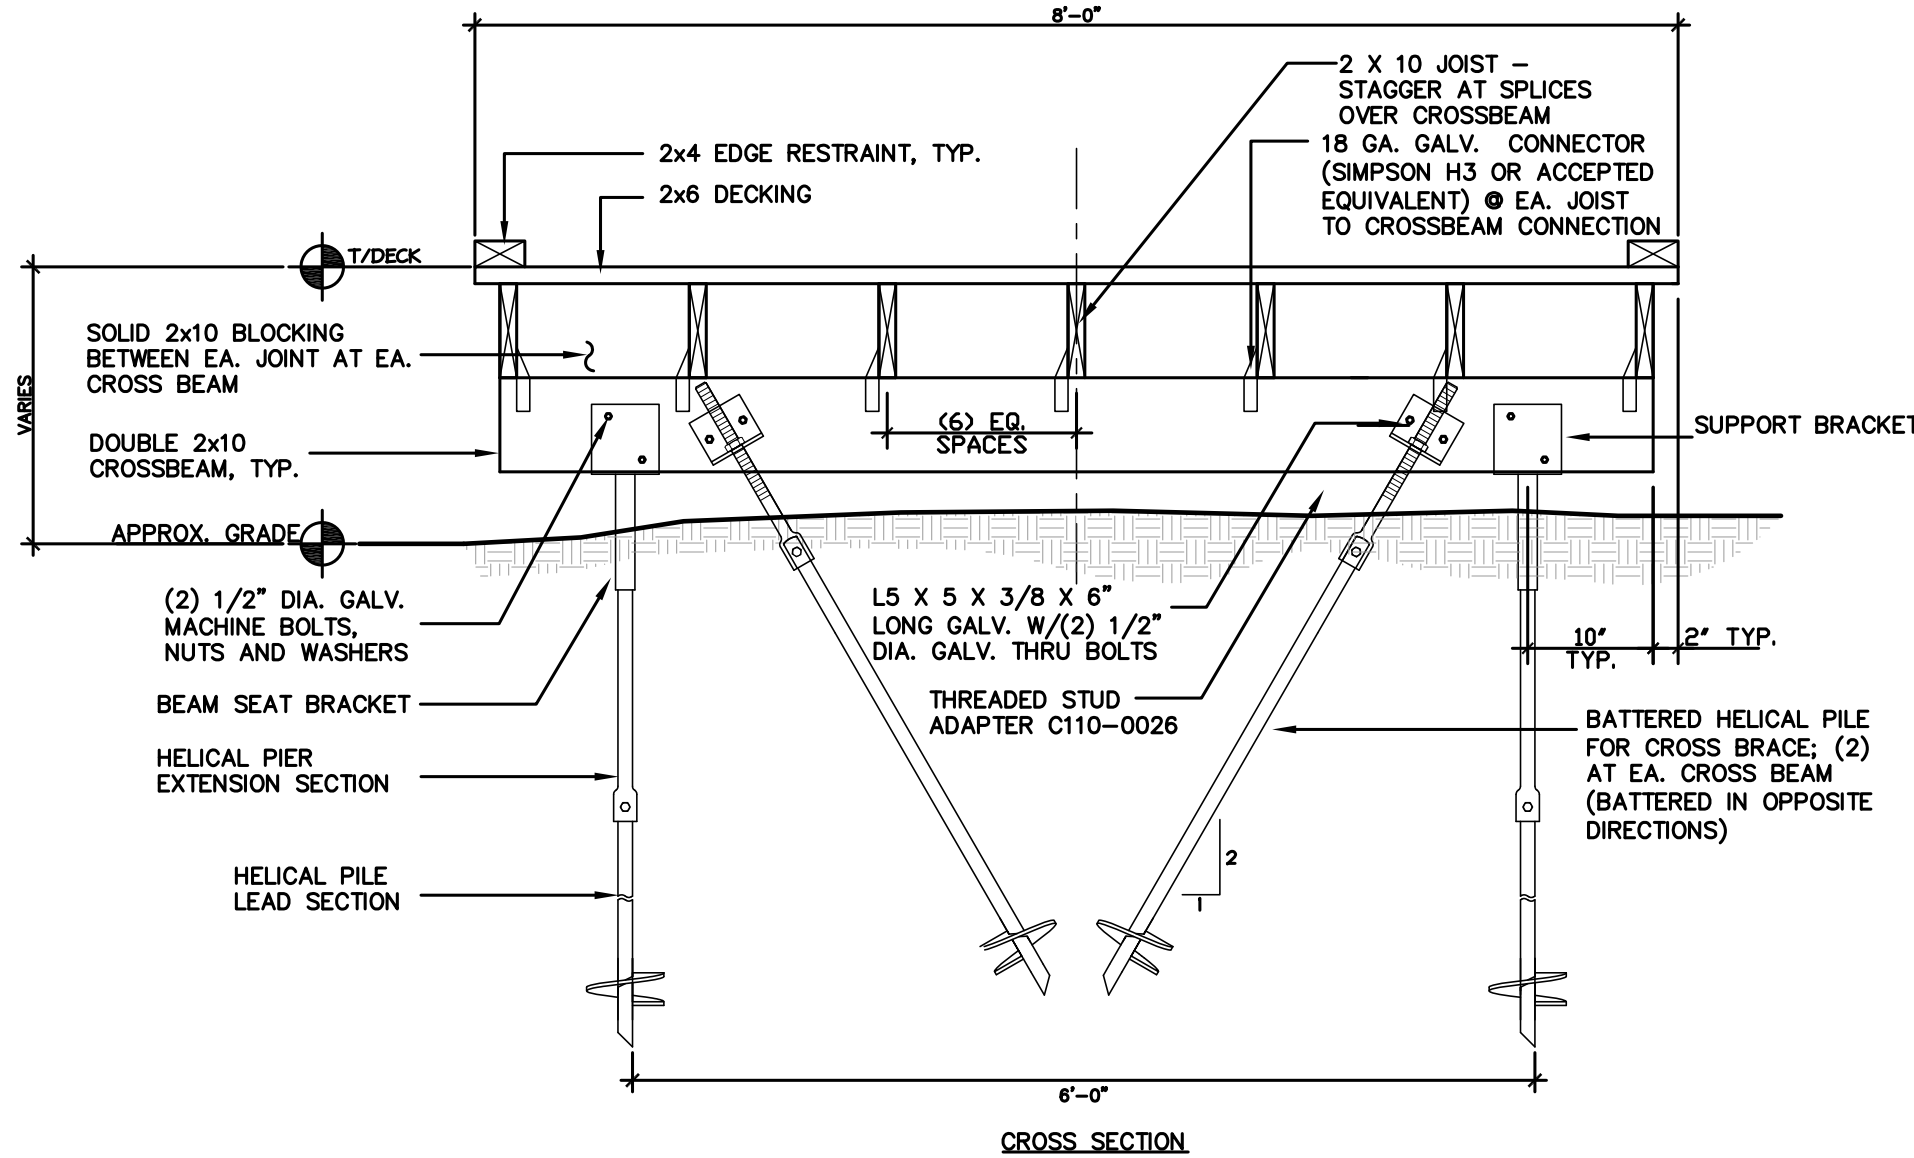

5 DRAIN INLET AT GREEN ROOF

SCALE: NTS



the LA group  
Landscape Architecture  
and Engineering, PC  
40 Long Alley  
Saratoga Springs  
New York 12066  
P 518/587-8100  
F 518/587-0180  
www.thelagroup.com


Unauthorized alteration or  
addition to this document is a  
violation of Section 7209 of the  
New York State Education Law

© the LA Group 2010

Design MJT/JTS

Drawn MJT/JTS

Checked KJF/JSA

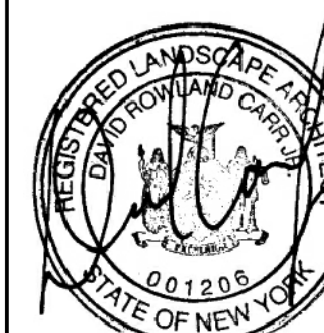

This drawing is not certified for the  
purposes of construction, unless it  
is specifically noted as issued for  
construction.

Submission:

FOR REGULATORY  
APPROVALS ONLY

PREPARED FOR:  
Crossroads Ventures, L.L.C.  
PO Box 267  
Mt. Tremper, NY 12457

The Modified Belleayre Resort at Catskill Park  
Wildacres Resort & The Hightmount Spa Resort  
Town of Shandaken & Town of Middletown, New York  
Title Site Details

Key Plan

Revisions

03/02/2012

Project: 07074

Date: 03/30/11

Drawing

L-8.03