



1 WS-002 PLAN
 SCALE: 1" = 50'

PLAN LEGEND

- PROPOSED SEWER COLLECTION LINE (DESIGNATED SC-000) W/ MANHOLES
- PROPOSED WATER LINE PROFILED (DESIGNATED WS-000)
- PROPOSED REMAINING WATER LINE (DESIGNATED WS-000)
- BOUNDARY LINE
- PROPOSED WATER HYDRANT

KAATERSKILL ASSOCIATES
 SURVEYORS, ARCHITECTS AND ENGINEERS
 CAIRO, NY (518)622-9667

REV	DATE	DESCRIPTION

PRELIMINARY WATER SUPPLY PLANS
 FOR
WINDHAM MOUNTAIN SPORTING CLUB
 TOWN OF WINDHAM
 GREENE COUNTY, NY

PROJECT: 164207.02
 DATE: NOV 2011
 SCALE: AS NOTED
 DRAWN BY: KAS, LJS, SNP
 DESIGNED BY: KAS, DCE
 CHECKED BY: KAS, DCE


IT IS THE INTENT OF THIS DRAWING TO DESCRIBE A FUNCTIONALLY COMPLETE PROJECT (OR PART THEREOF) AND TO PROVIDE THE NECESSARY INFORMATION FOR THE CONTRACTOR TO CONSTRUCT THE PROJECT. THE CONTRACTOR SHALL BE RESPONSIBLE FOR OBTAINING ALL NECESSARY PERMITS AND APPROVALS FROM THE APPROPRIATE AGENCIES AND FOR OBTAINING ALL NECESSARY RECORDS FROM THE CONTRACT DOCUMENTS OR FROM THE RECORD DRAWINGS. THE CONTRACTOR SHALL BE RESPONSIBLE FOR OBTAINING ALL NECESSARY RECORDS FROM THE CONTRACT DOCUMENTS OR FROM THE RECORD DRAWINGS. THE CONTRACTOR SHALL BE RESPONSIBLE FOR OBTAINING ALL NECESSARY RECORDS FROM THE CONTRACT DOCUMENTS OR FROM THE RECORD DRAWINGS.

PROFESSIONAL ARCHITECT, ENGINEER, LANDSCAPE ARCHITECT, SURVEYOR




1 WS-026 PLAN
SCALE: 1"=50'

- PLAN LEGEND**
- PROPOSED SEWER COLLECTION LINE (DESIGNATED SC-XXX) W/ MANHOLES
 - PROPOSED WATER LINE PROFILE (DESIGNATED WS-XXX)
 - PROPOSED REMAINING WATER LINE (DESIGNATED WS-XXX)
 - BOUNDARY LINE
 - PROPOSED WATER HYDRANT

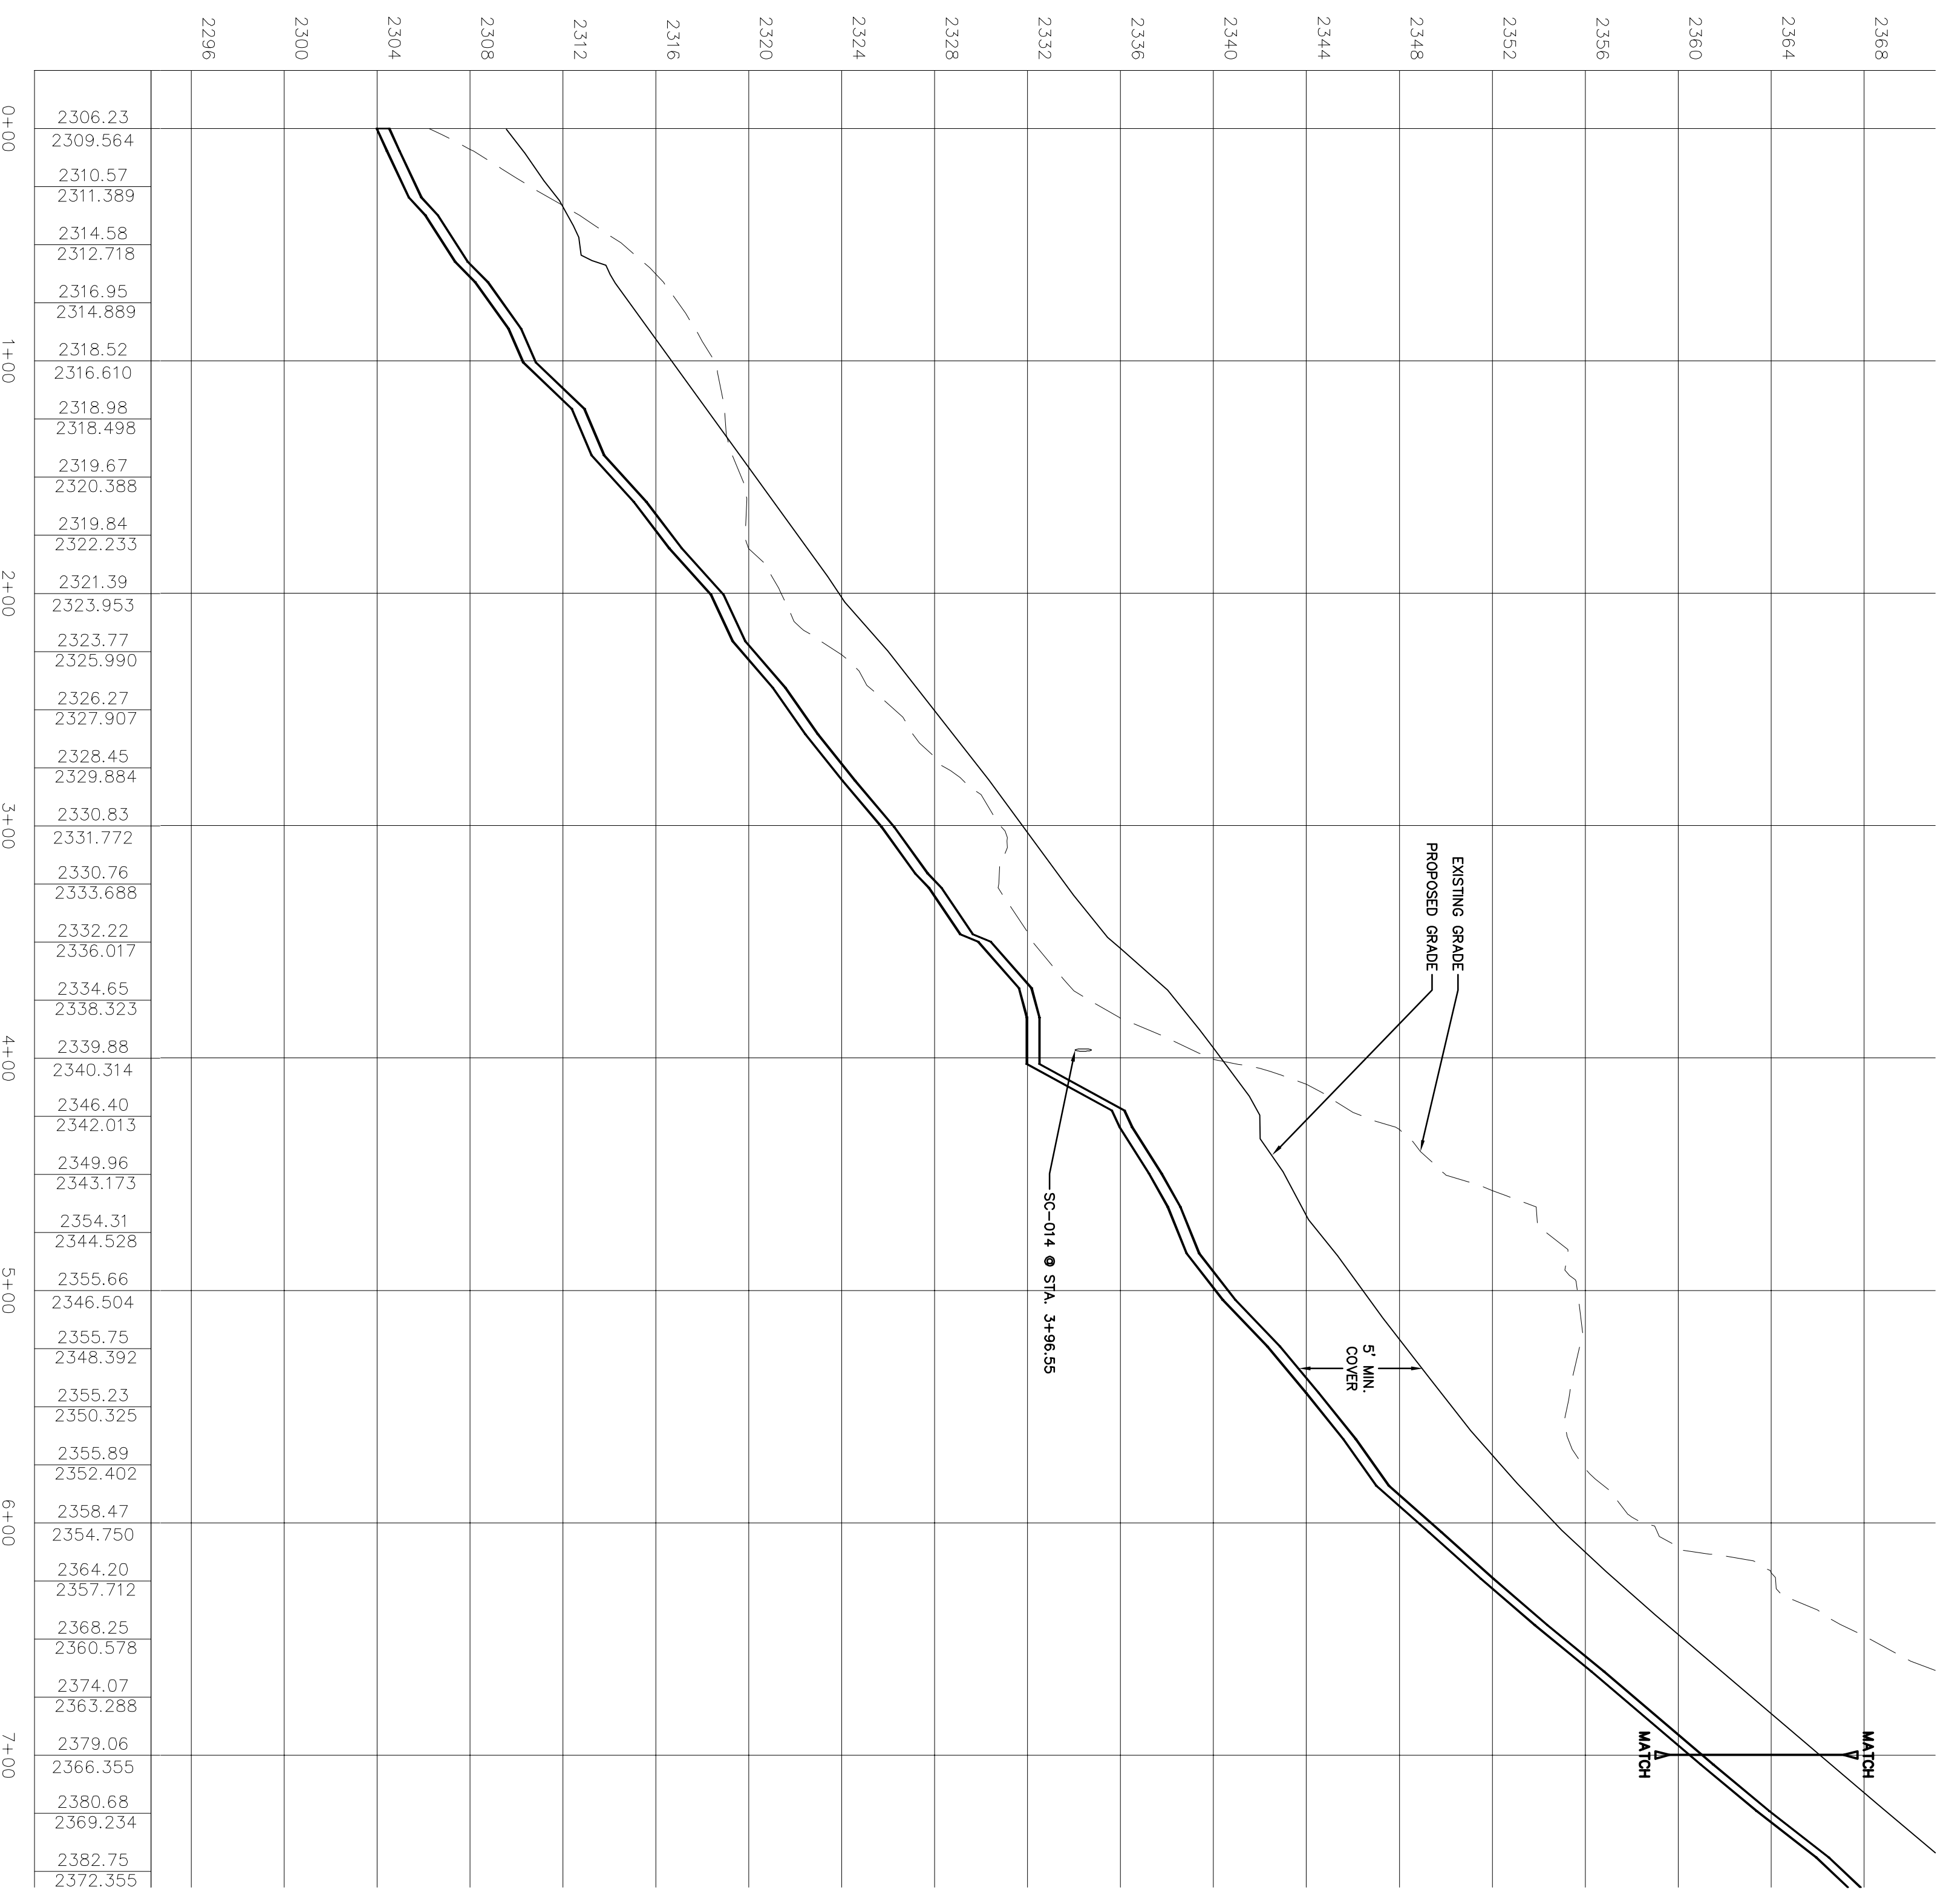

2 WS-026 PROFILE
HORIZONTAL SCALE: 1"=50'
VERTICAL SCALE: 1"=5'

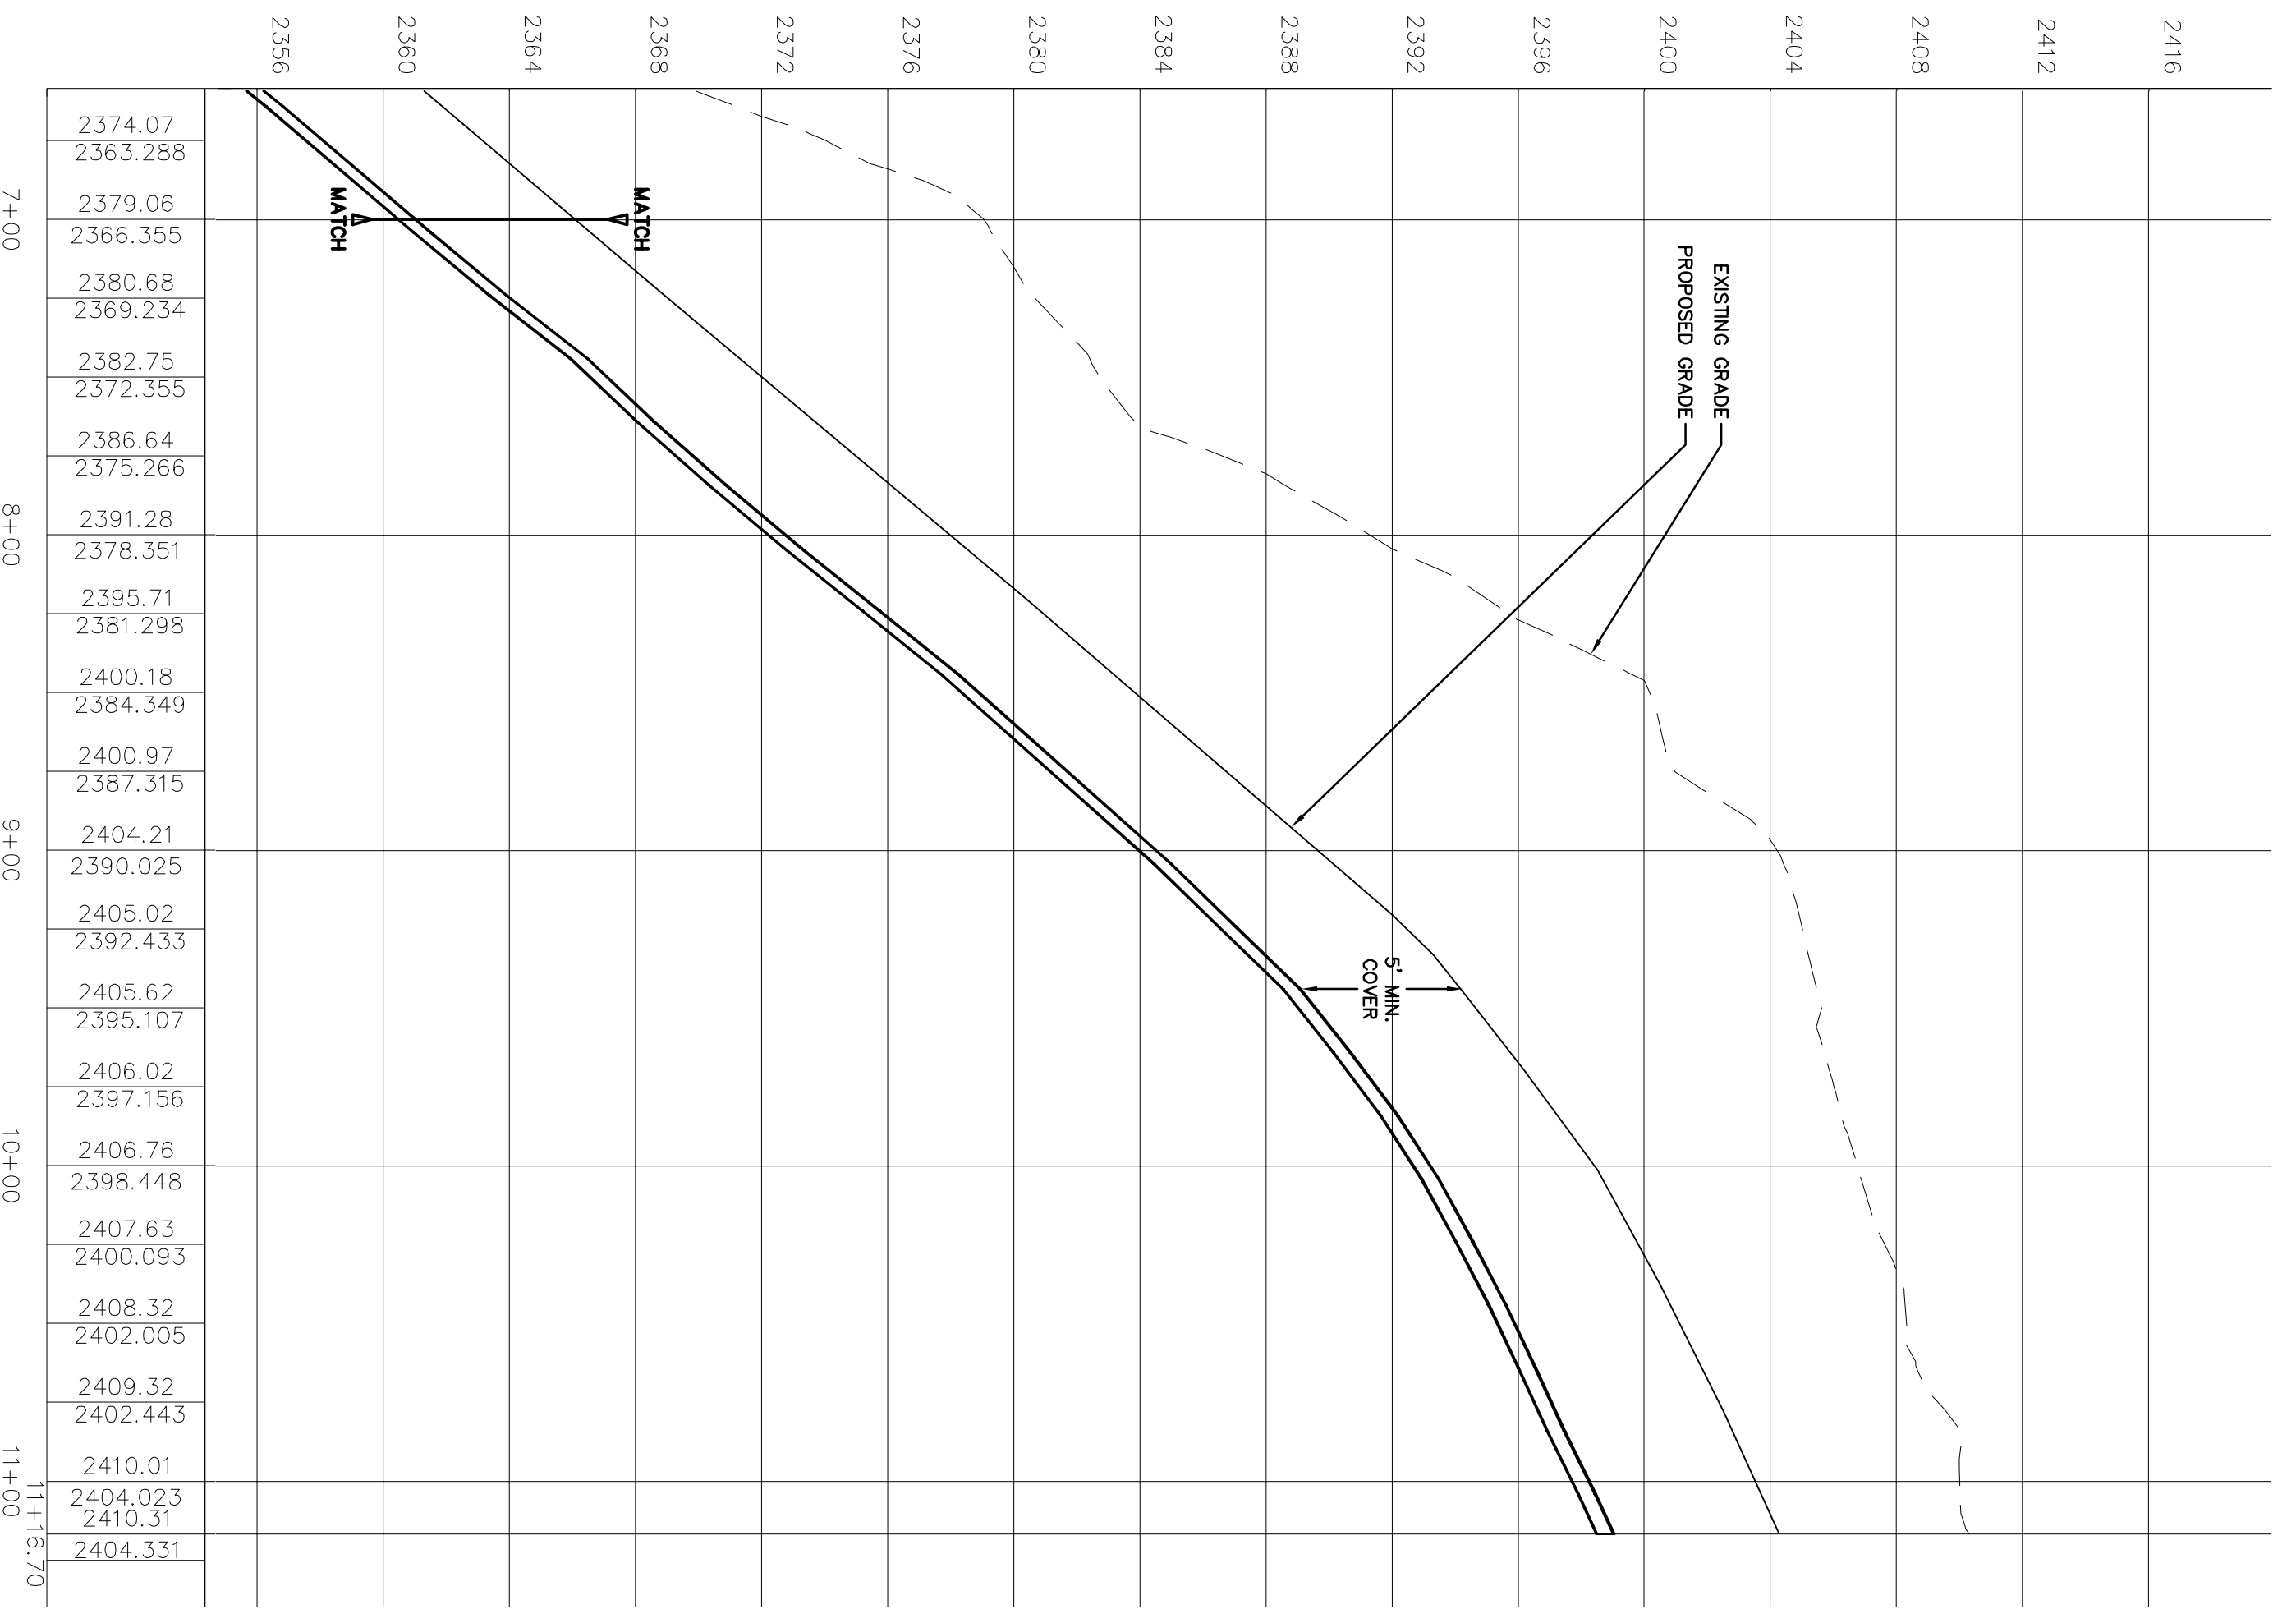

IT IS THE INTENT OF THIS DRAWING TO DESCRIBE A FUNCTIONALLY COMPLETE PROJECT (OR PART THEREOF) AND TO PROVIDE THE INFORMATION NECESSARY FOR THE CONTRACTOR TO CONSTRUCT THE PROJECT IN ACCORDANCE WITH THE SPECIFICATIONS AND CONDITIONS OF CONTRACT. THE CONTRACTOR SHALL BE RESPONSIBLE FOR OBTAINING ALL NECESSARY PERMITS AND APPROVALS FROM THE APPROPRIATE AGENCIES AND FOR OBTAINING ALL NECESSARY INFORMATION FROM THE OWNER AND FOR OBTAINING ALL NECESSARY INFORMATION FROM THE CONTRACTOR'S RECORD DRAWINGS AND FIELD SURVEY. THE CONTRACTOR SHALL BE RESPONSIBLE FOR OBTAINING ALL NECESSARY INFORMATION FROM THE CONTRACTOR'S RECORD DRAWINGS AND FIELD SURVEY. THE CONTRACTOR SHALL BE RESPONSIBLE FOR OBTAINING ALL NECESSARY INFORMATION FROM THE CONTRACTOR'S RECORD DRAWINGS AND FIELD SURVEY.

KAATERSKILL ASSOCIATES
 SURVEYORS, ARCHITECTS AND ENGINEERS
 CAIRO, NY (518)622-9667









REV	DATE	DESCRIPTION

PROPOSED WATER SUPPLY PLANS
 FOR
WINDHAM MOUNTAIN SPORTING CLUB
 TOWN OF WINDHAM
 GREENE COUNTY, NY

WS-026 PLAN AND PROFILE

PROJECT: 16420702
 DATE: NOV 2011
 SCALE: AS NOTED
 DRAWN BY: KAS, LJS, SNP
 DESIGNED BY: KAS, DOE
 CHECKED BY: KAS, DOE

DRAWING: WS-23
 SHEET 23 OF 43

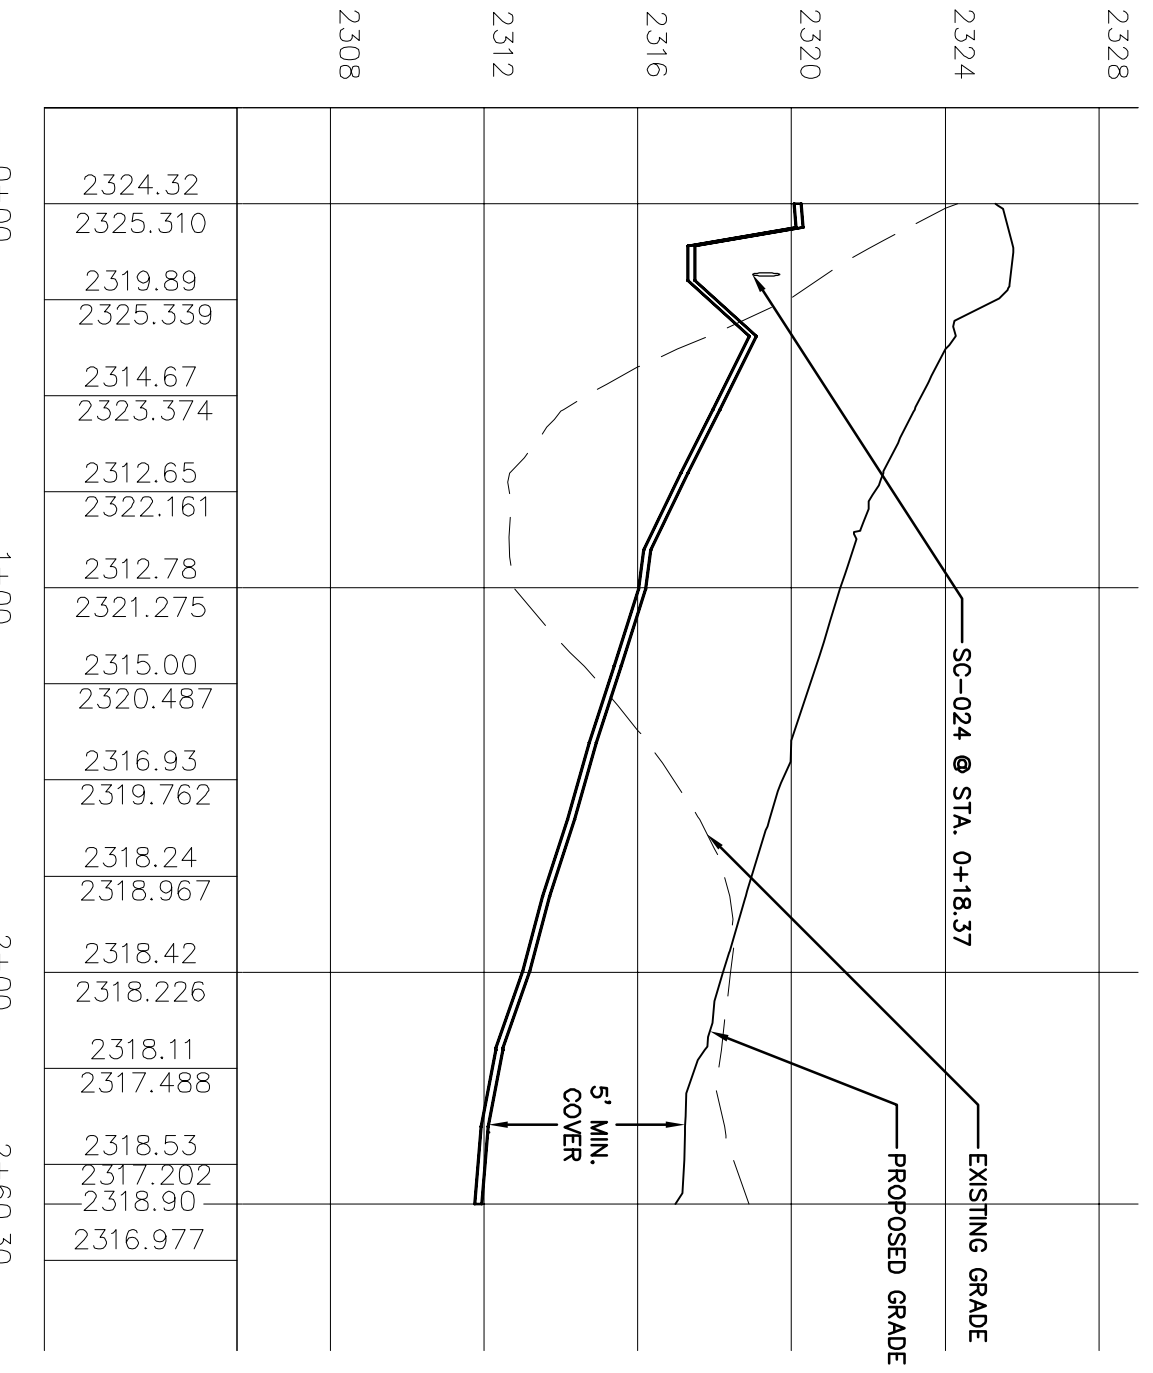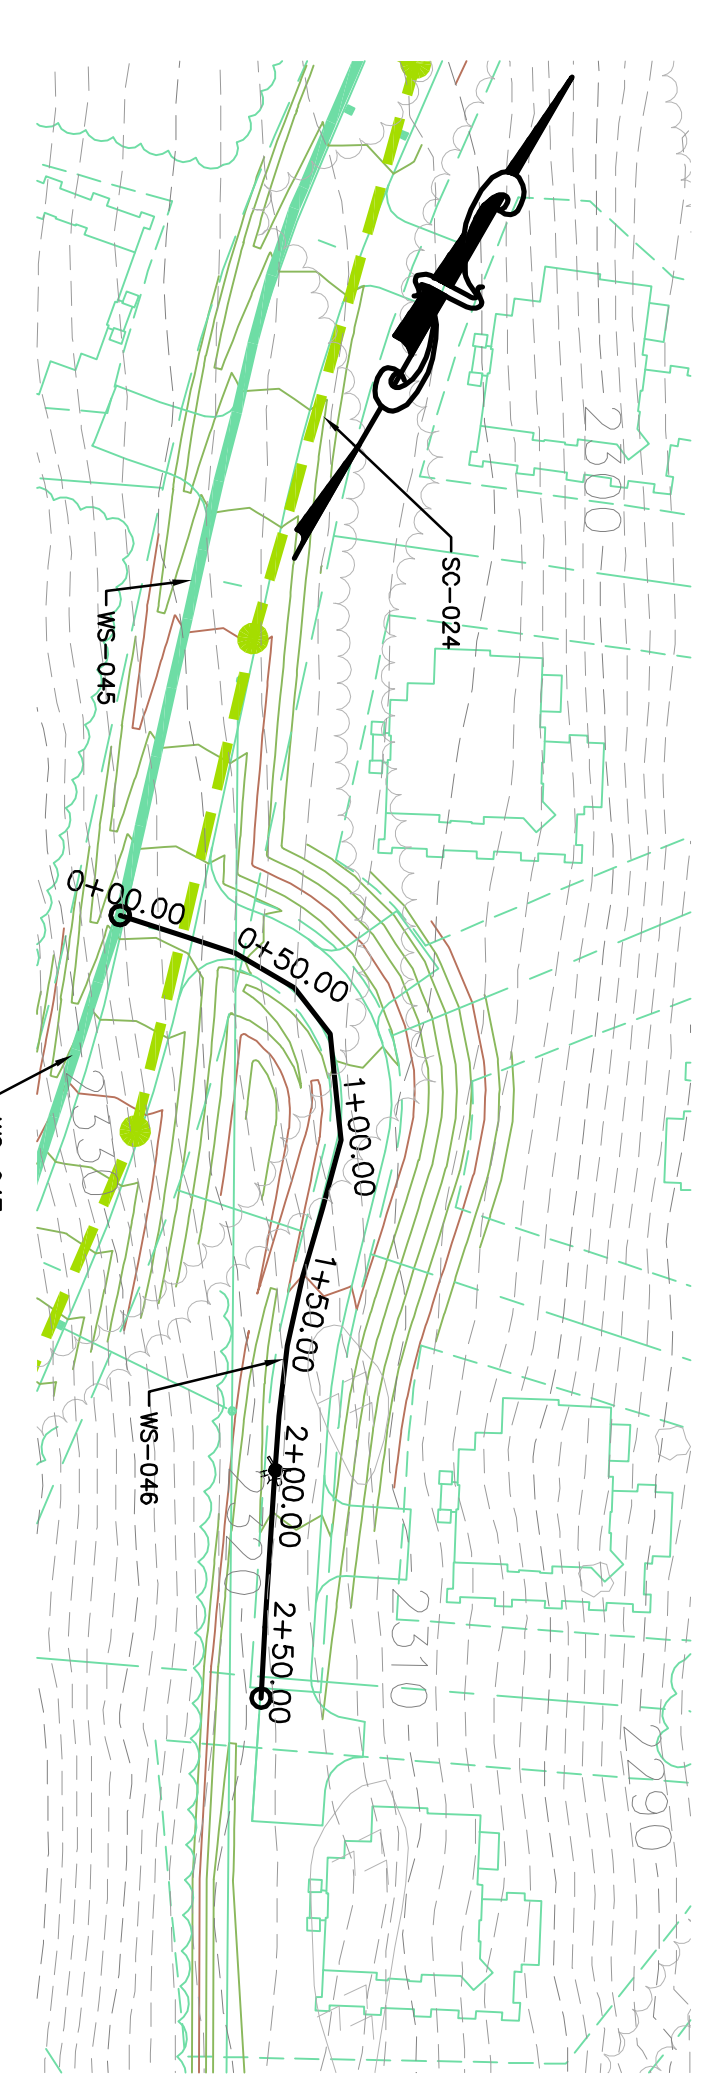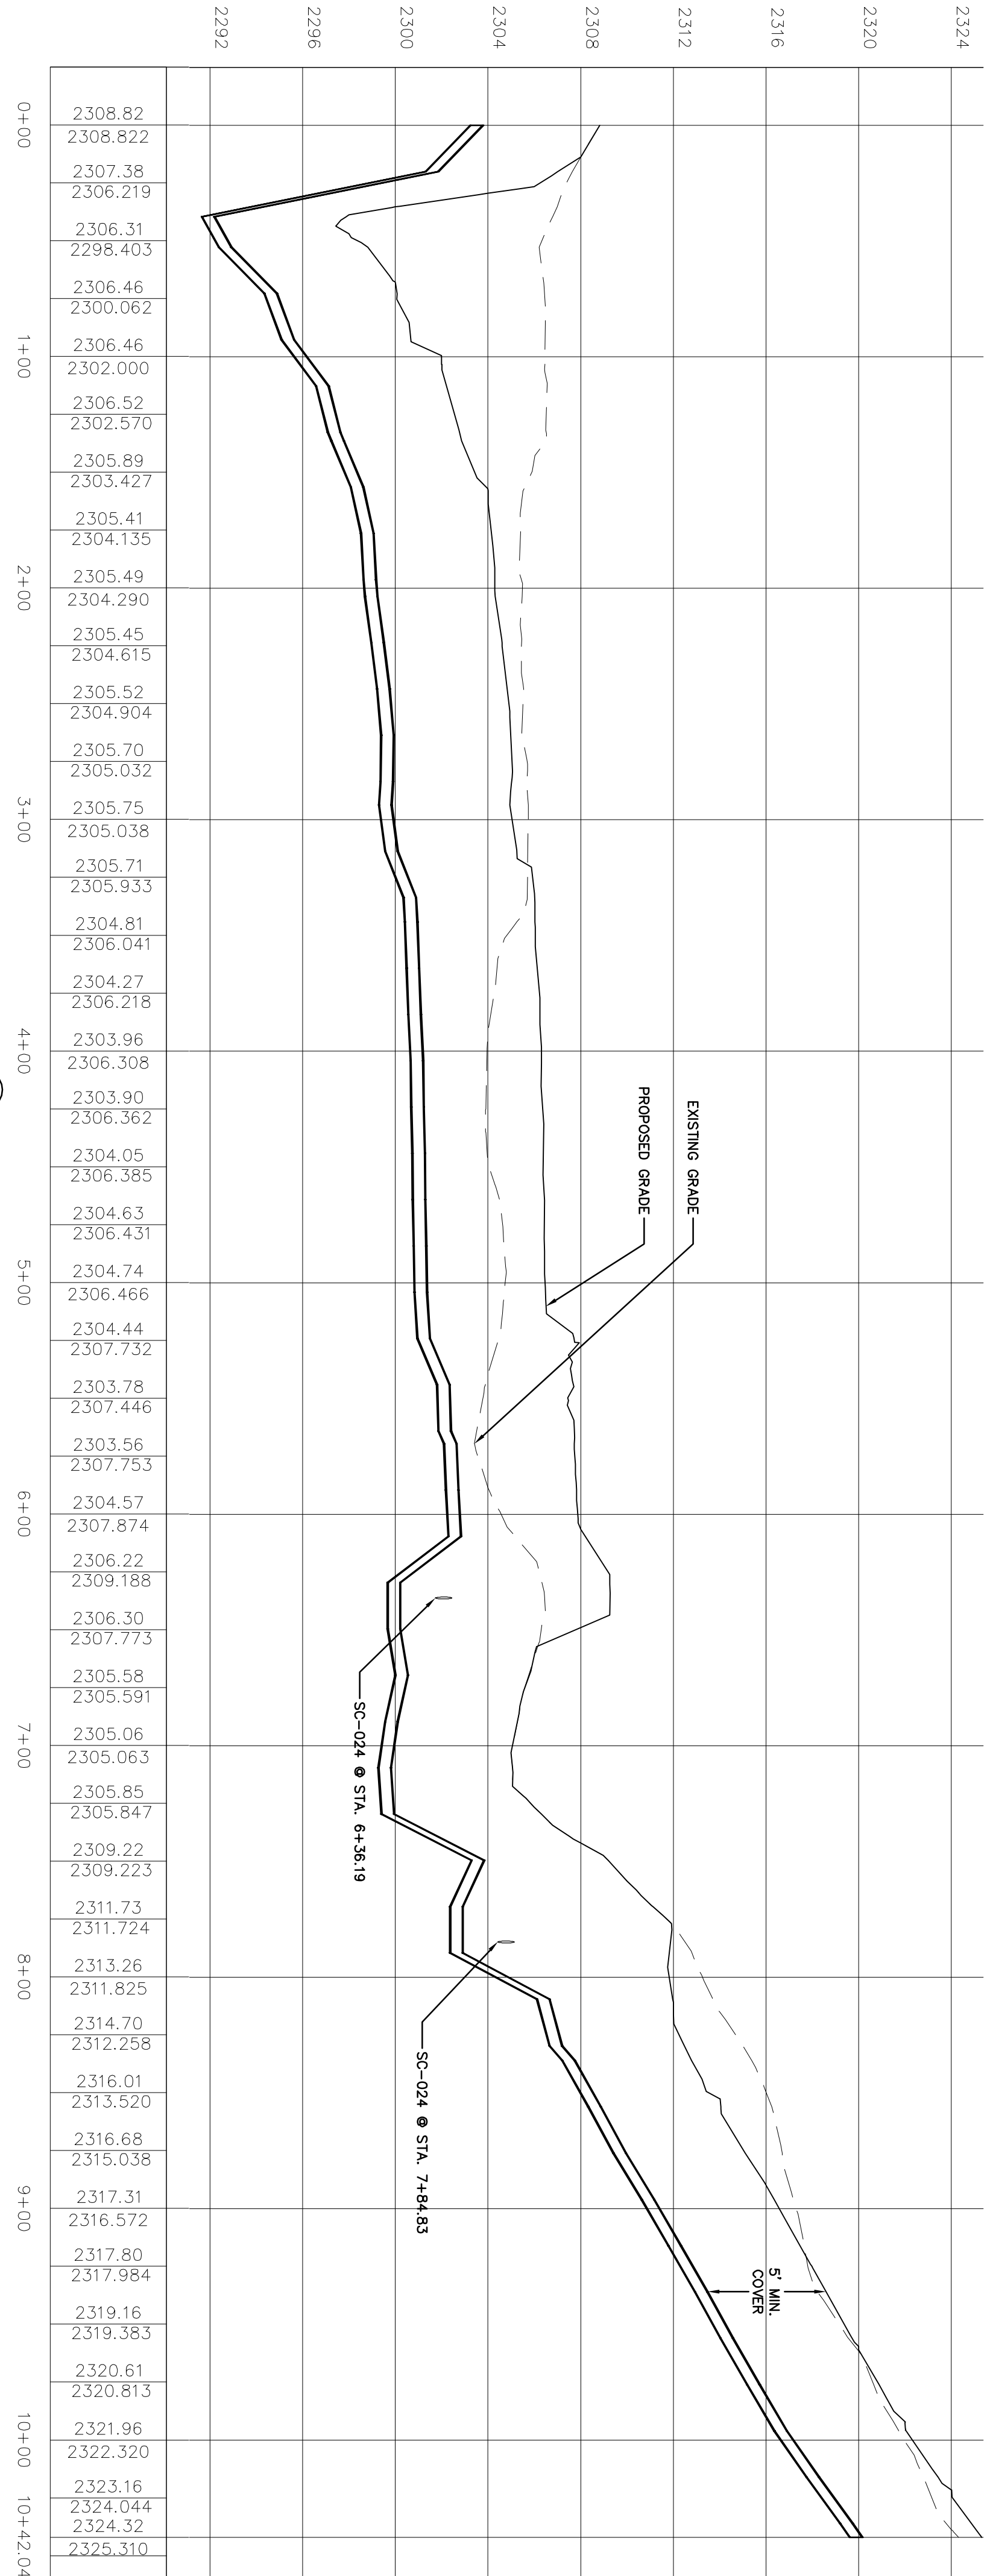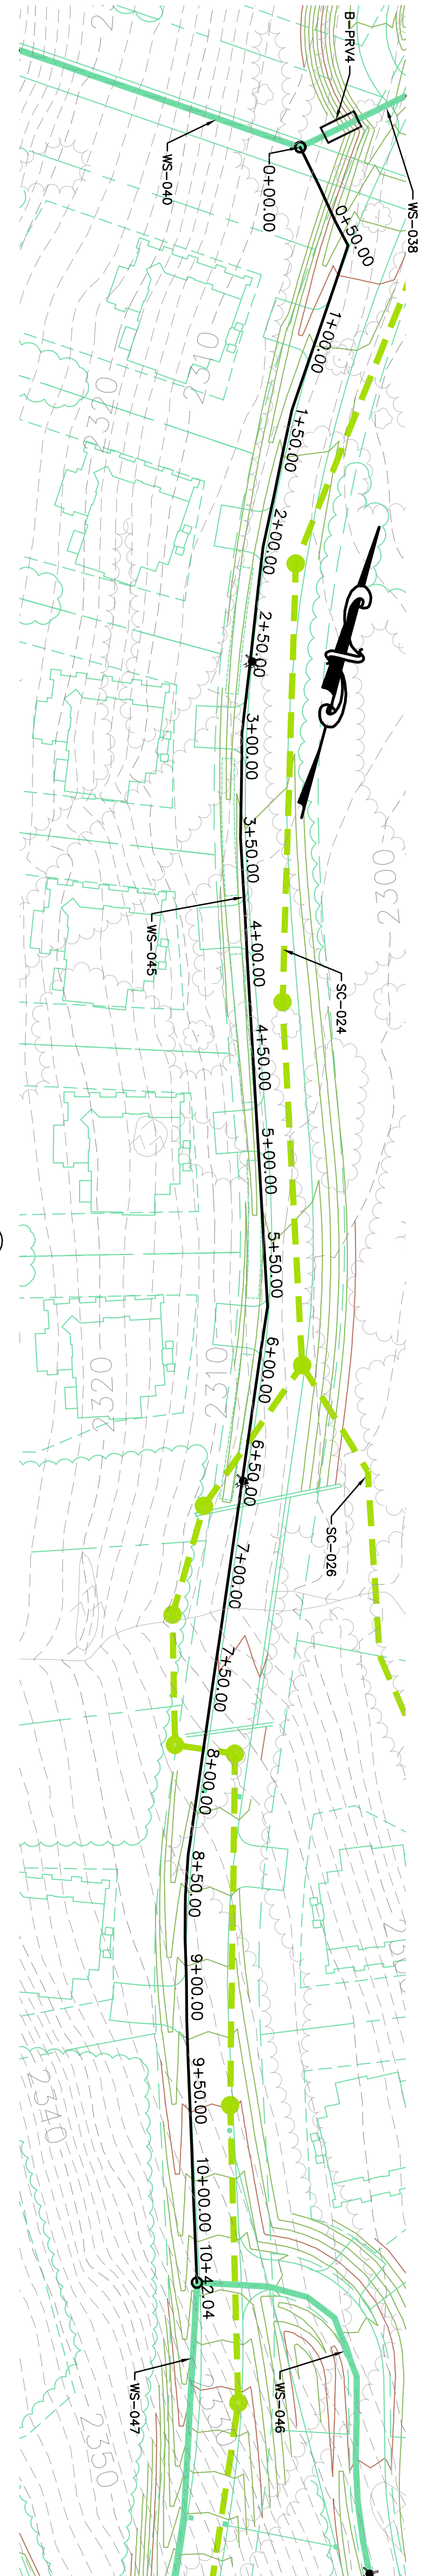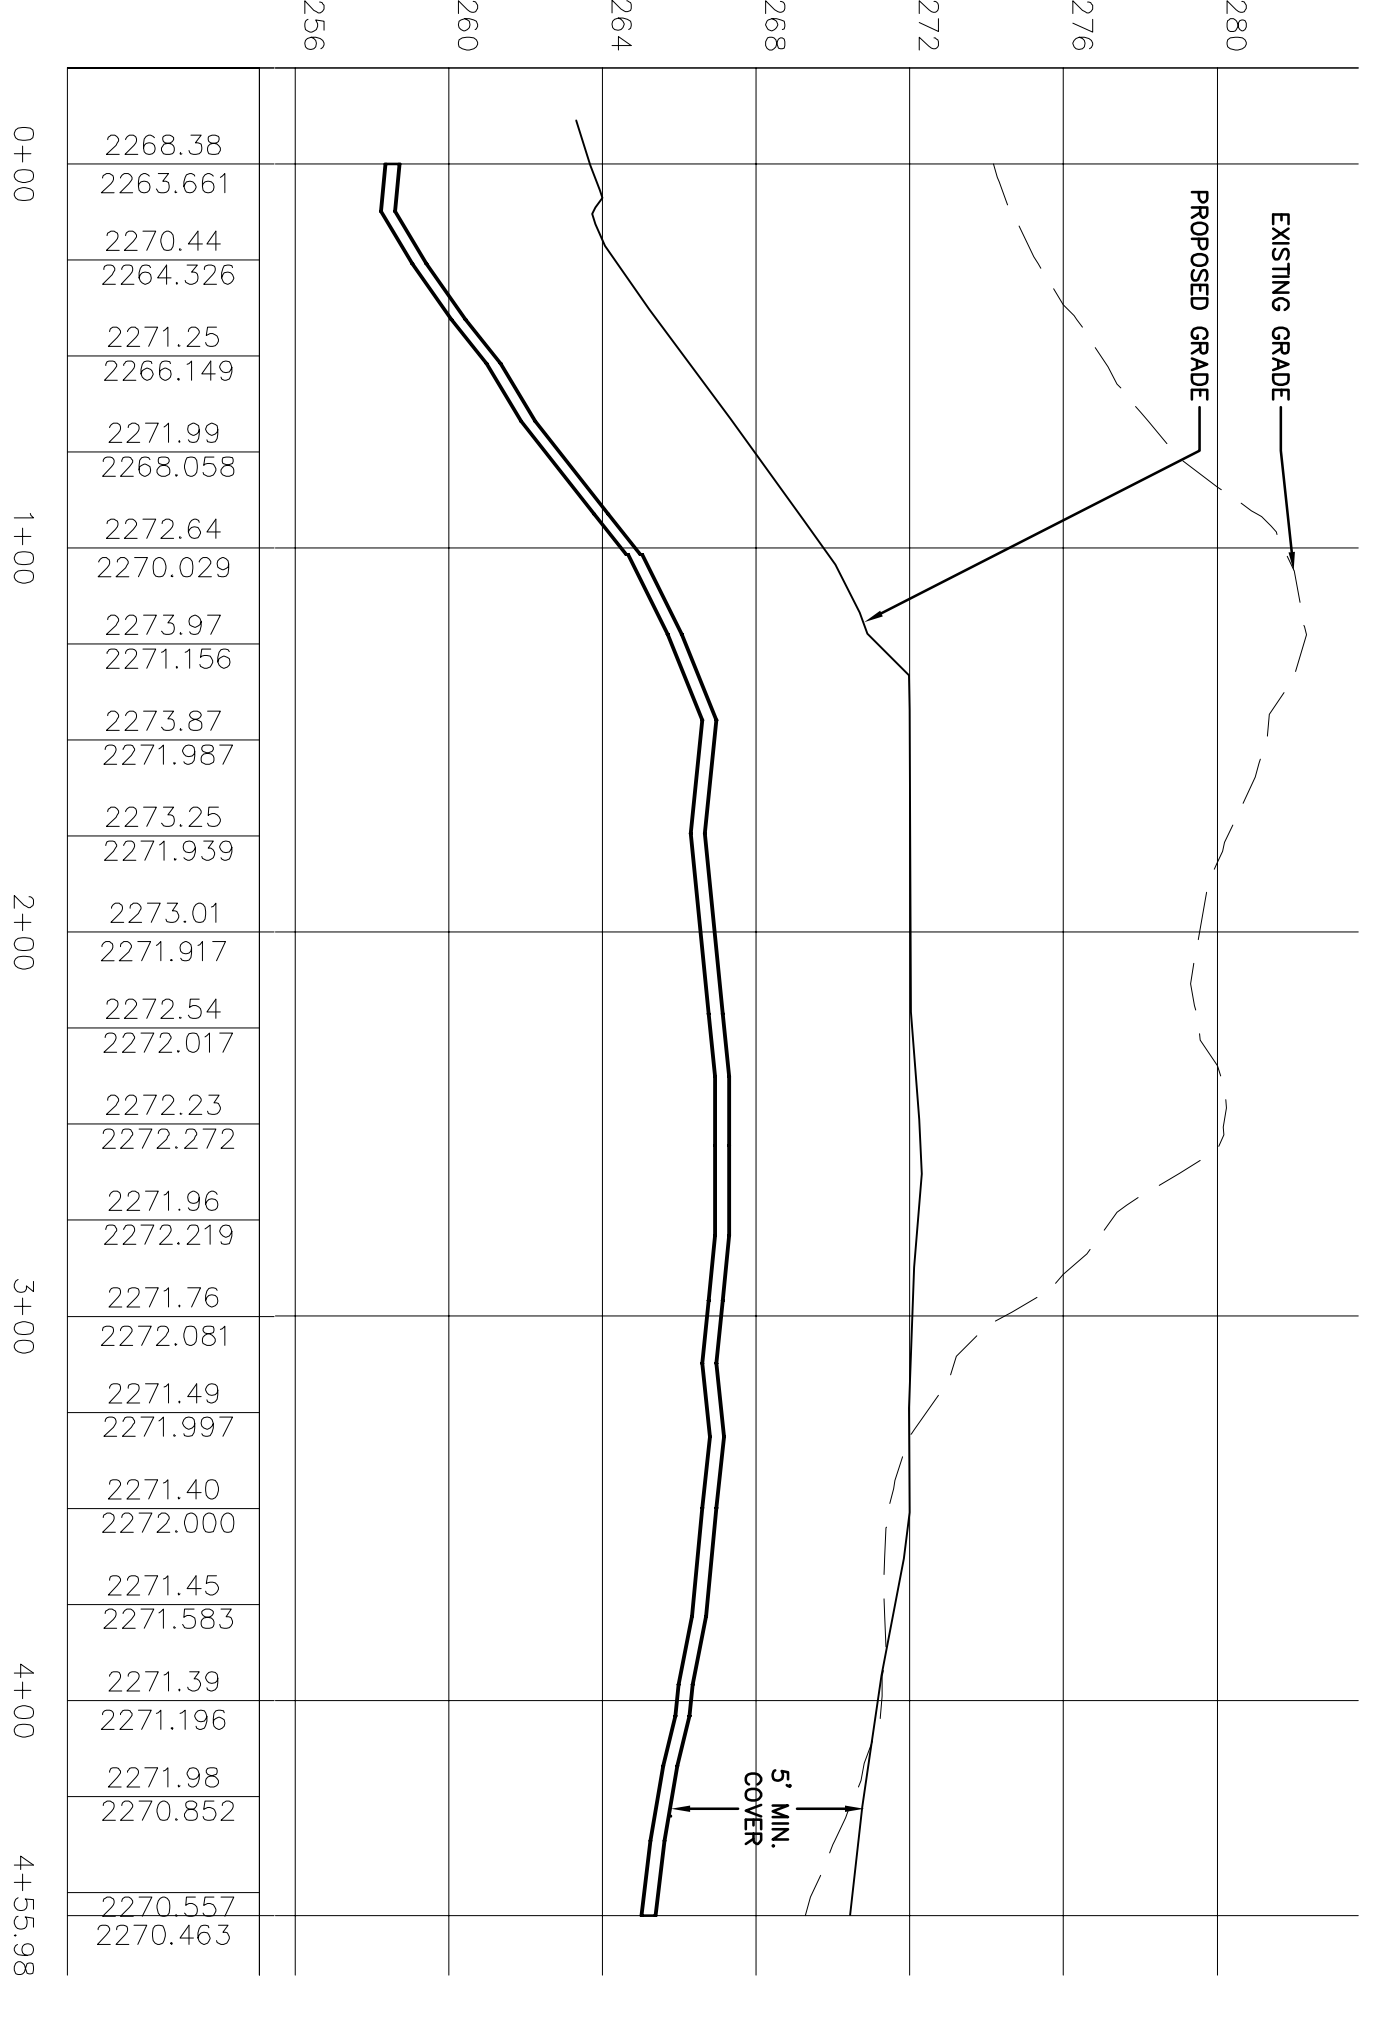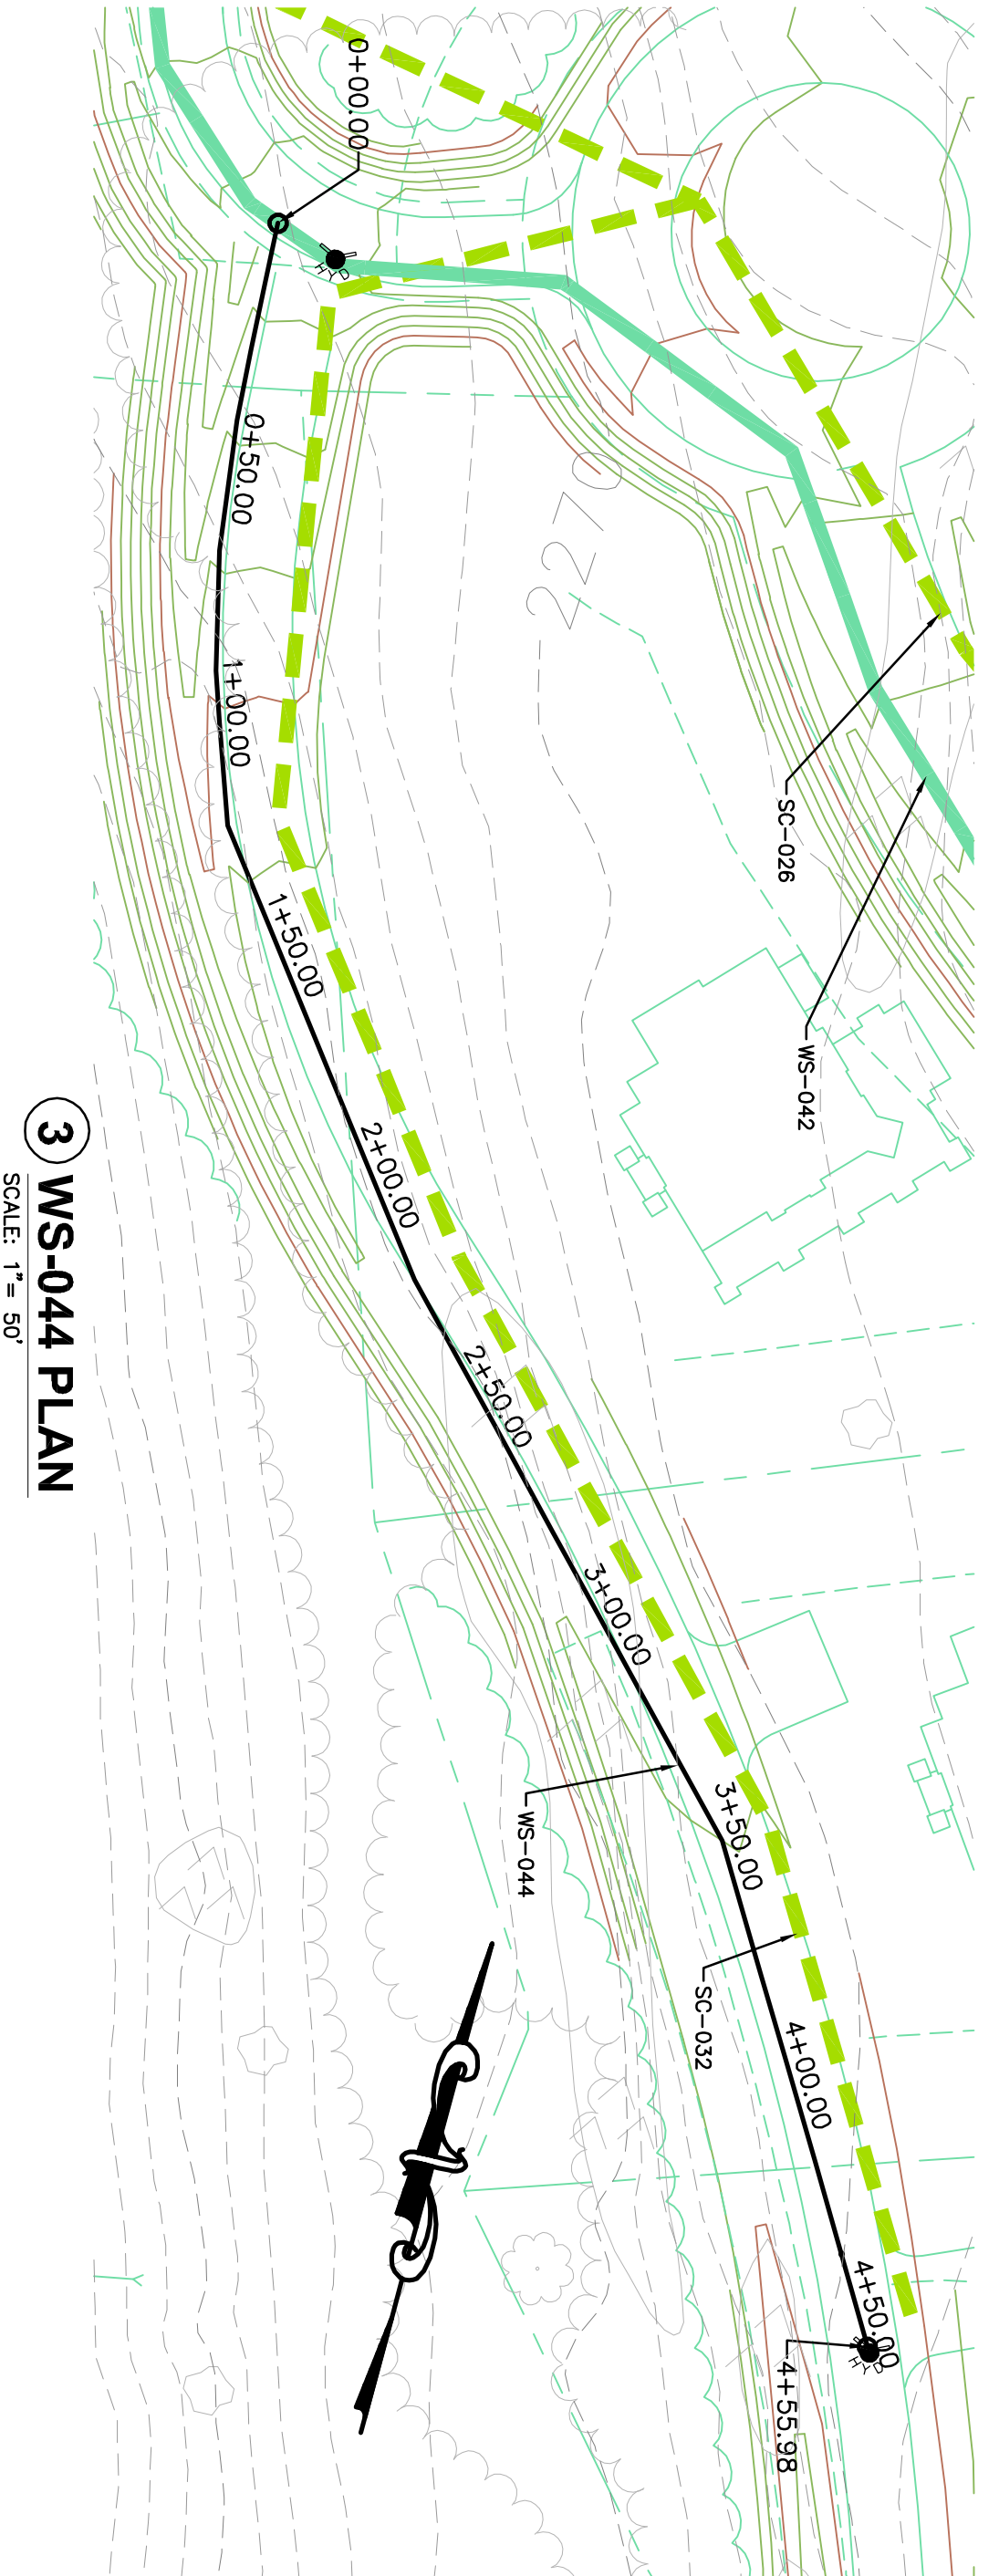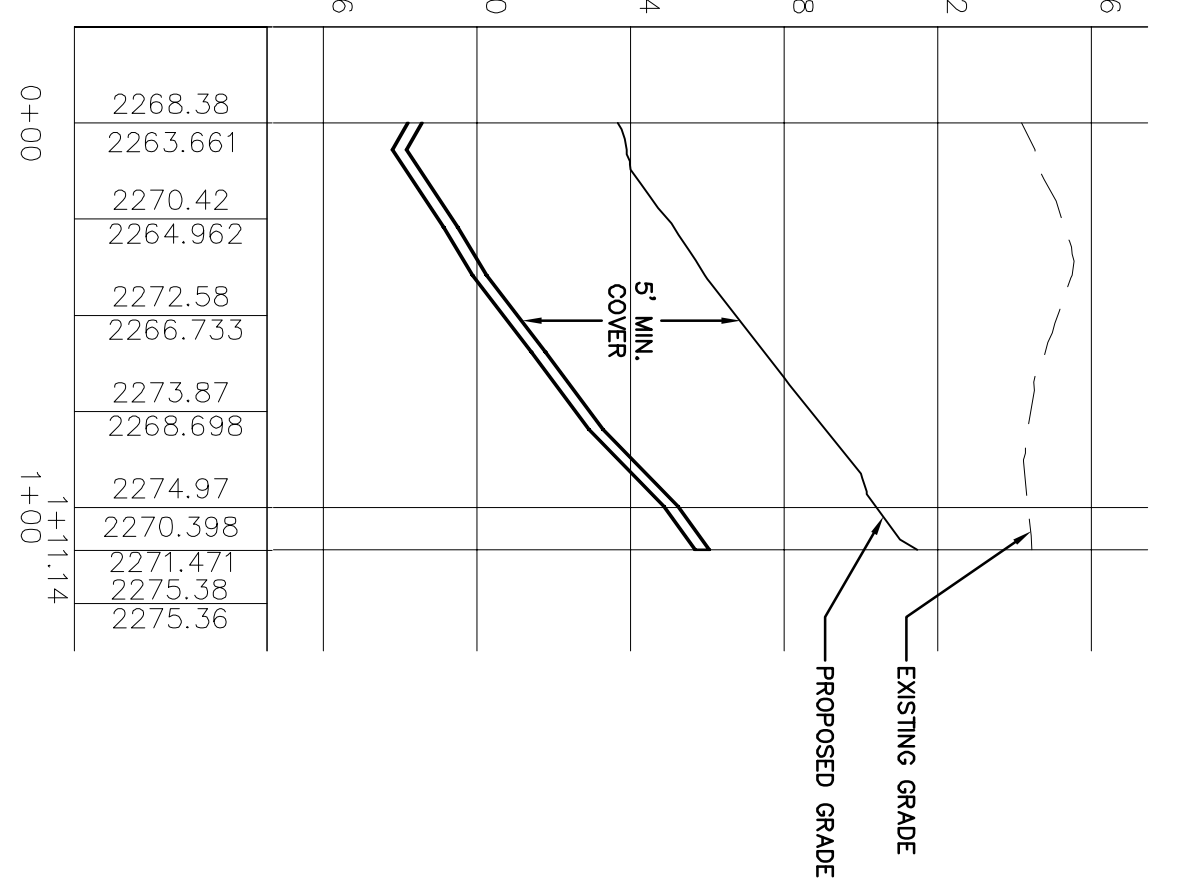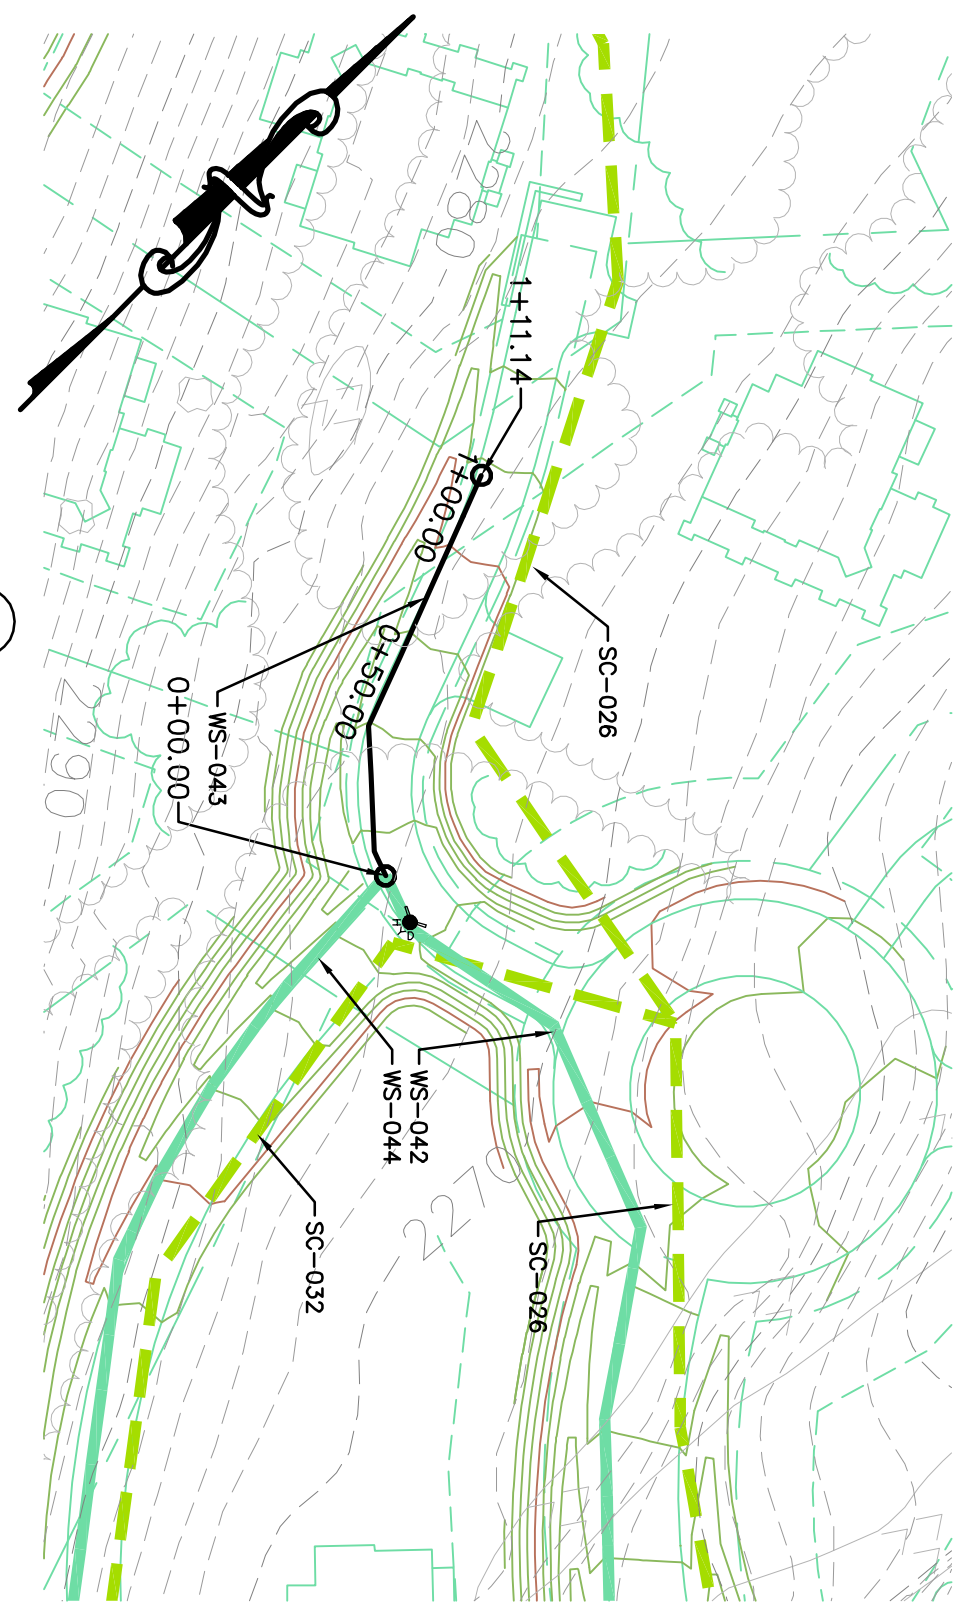

- PLAN LEGEND**
- PROPOSED SEWER COLLECTION LINE (DESIGNATED WS-XXX) 7/8" MANHOLE
 - PROPOSED WATER LINE PROFILED (DESIGNATED WS-XXX)
 - PROPOSED REMAINING WATER LINE (DESIGNATED WS-XXX)
 - BOUNDARY LINE
 - PROPOSED WATER HYDRANT


KAATERSKILL ASSOCIATES
SURVEYORS, ARCHITECTS AND ENGINEERS
CAIRO, NY (518)622-9667

REV	DATE	DESCRIPTION


PRELIMINARY WATER SUPPLY PLANS
FOR
WINDHAM MOUNTAIN SPORTING CLUB
TOWN OF WINDHAM
GREENE COUNTY, NY

PROJECT: 164207.02
DATE: NOV 2011
SCALE: AS NOTED
DRAWN BY: KAS, LJS, SJP
DESIGNED BY: KAS, DOE
CHECKED BY: KAS, DOE


DRAWING: **WS-35**
SHEET 35 OF 43

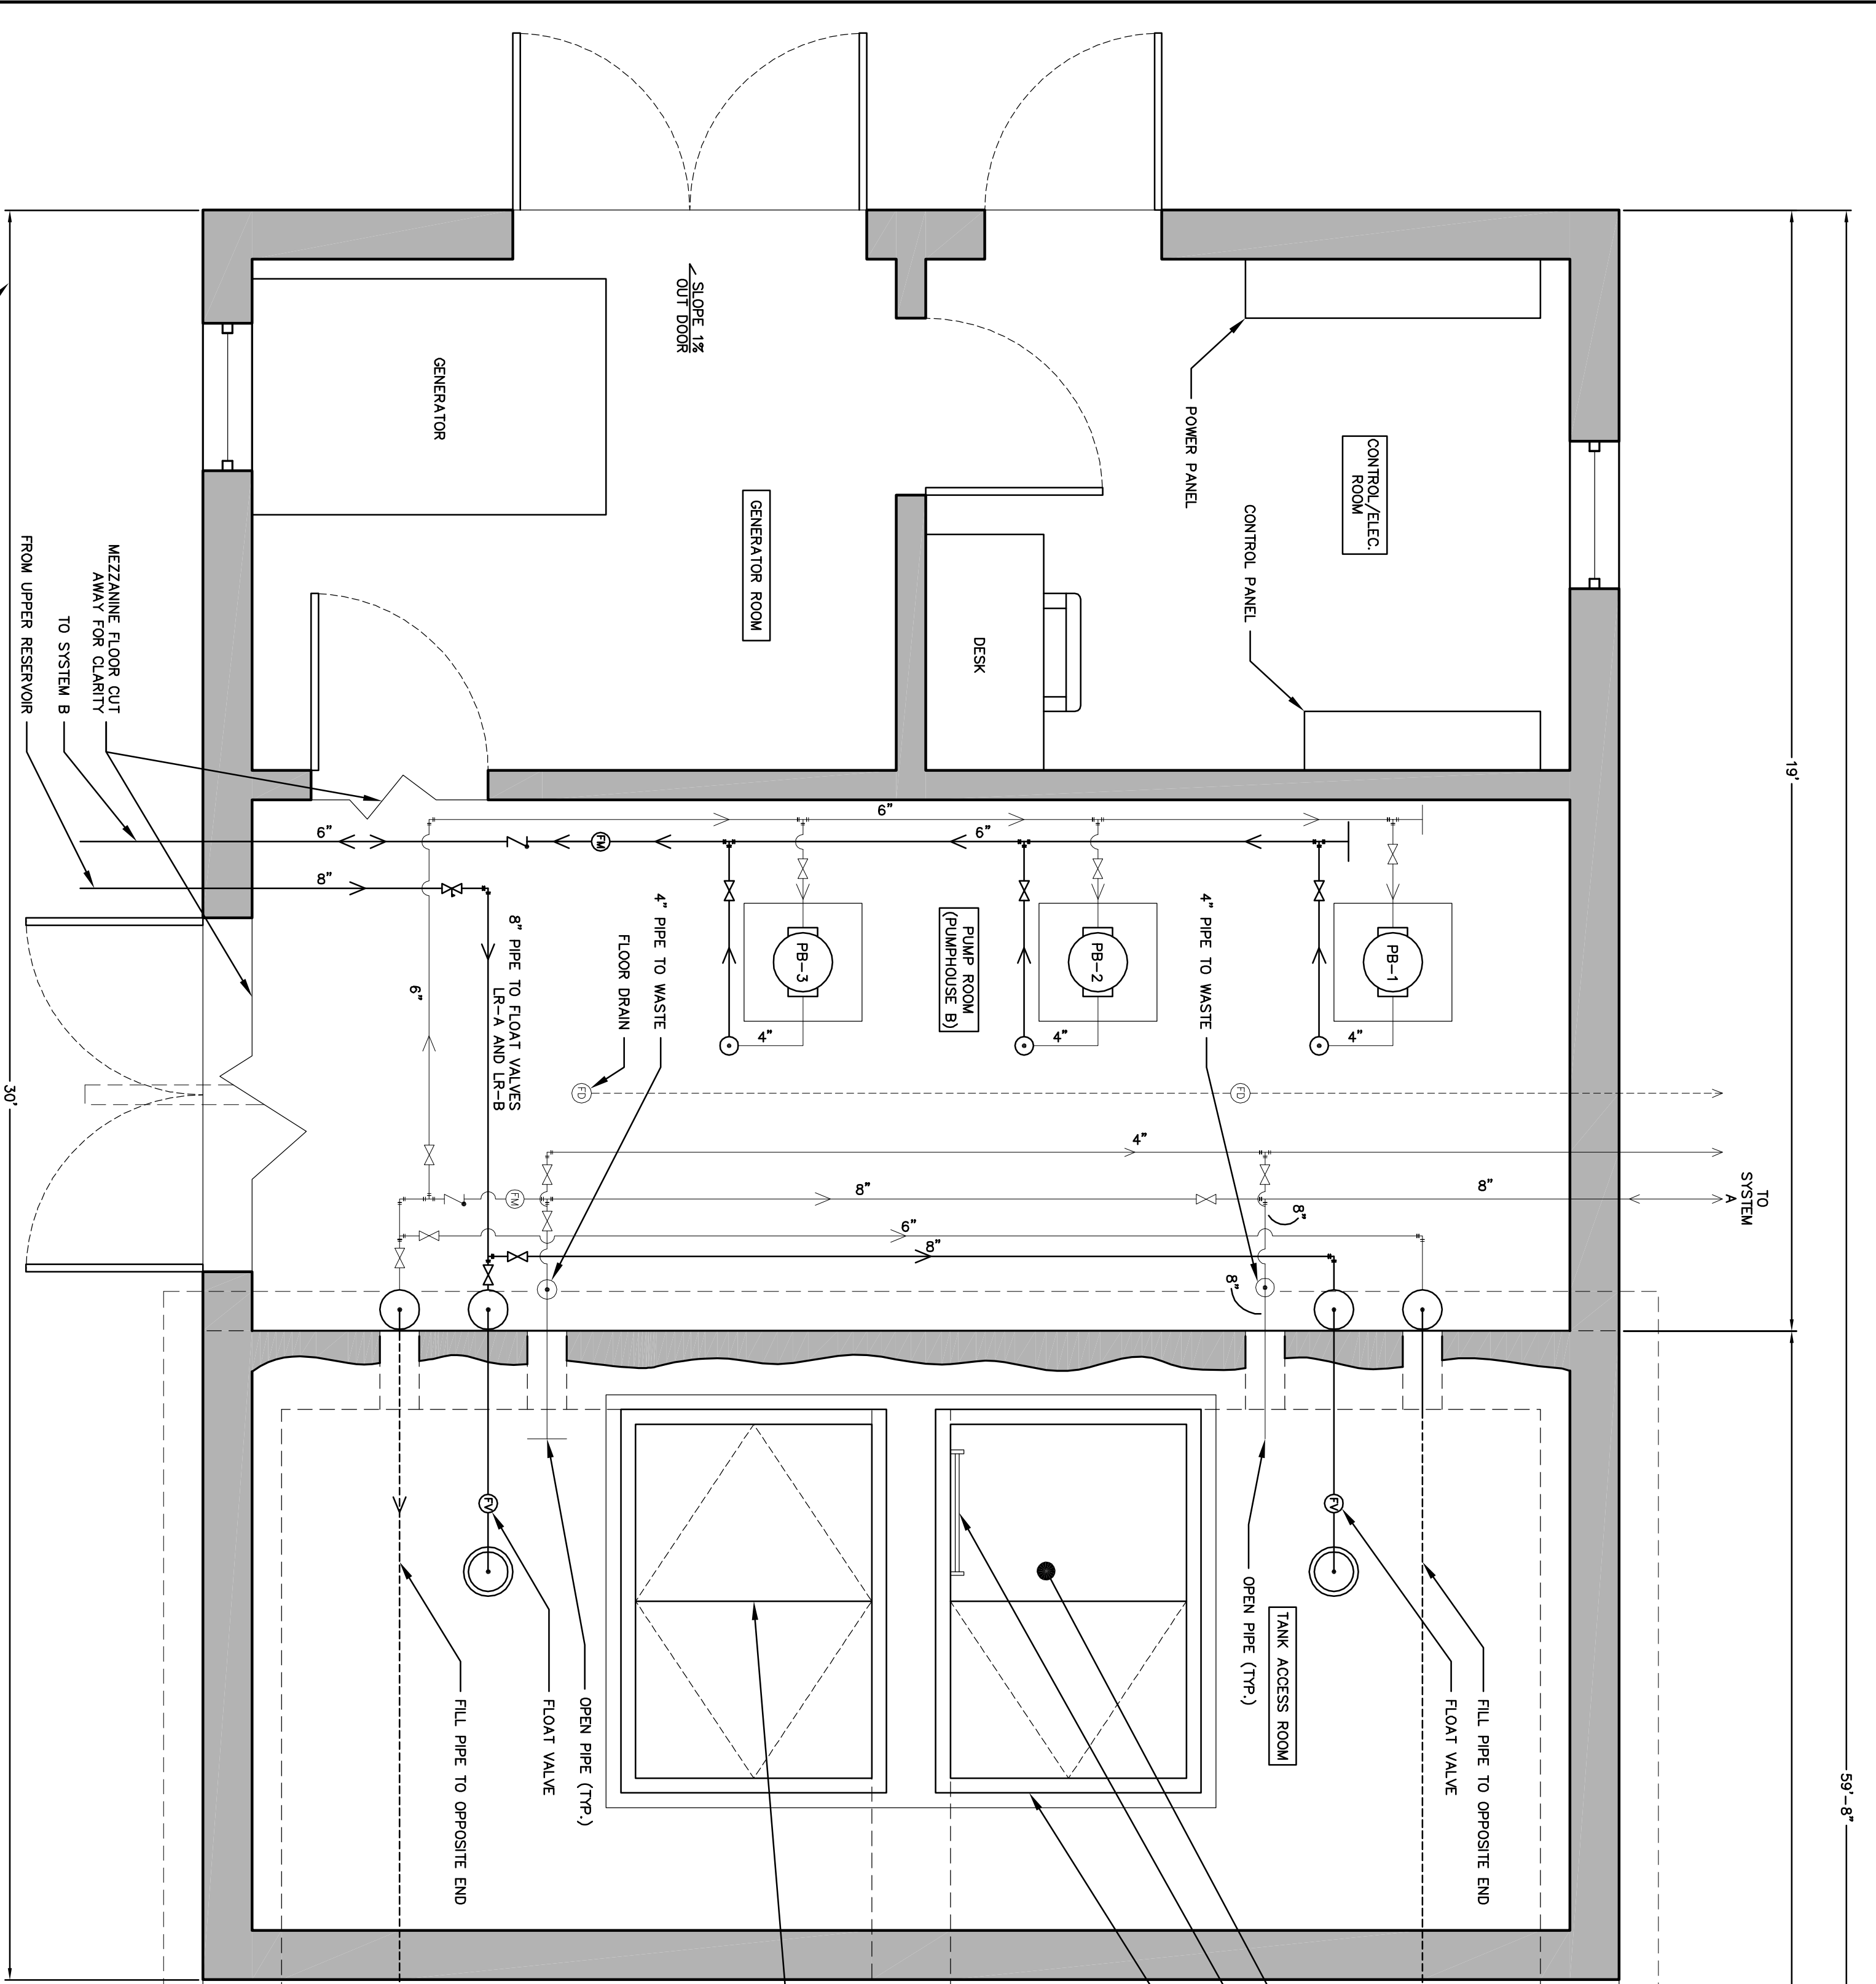


1 PROPOSED PUMP HOUSE B PLAN AND PIPING SCHEMATIC
 SCALE: 1/2"=1'-0"

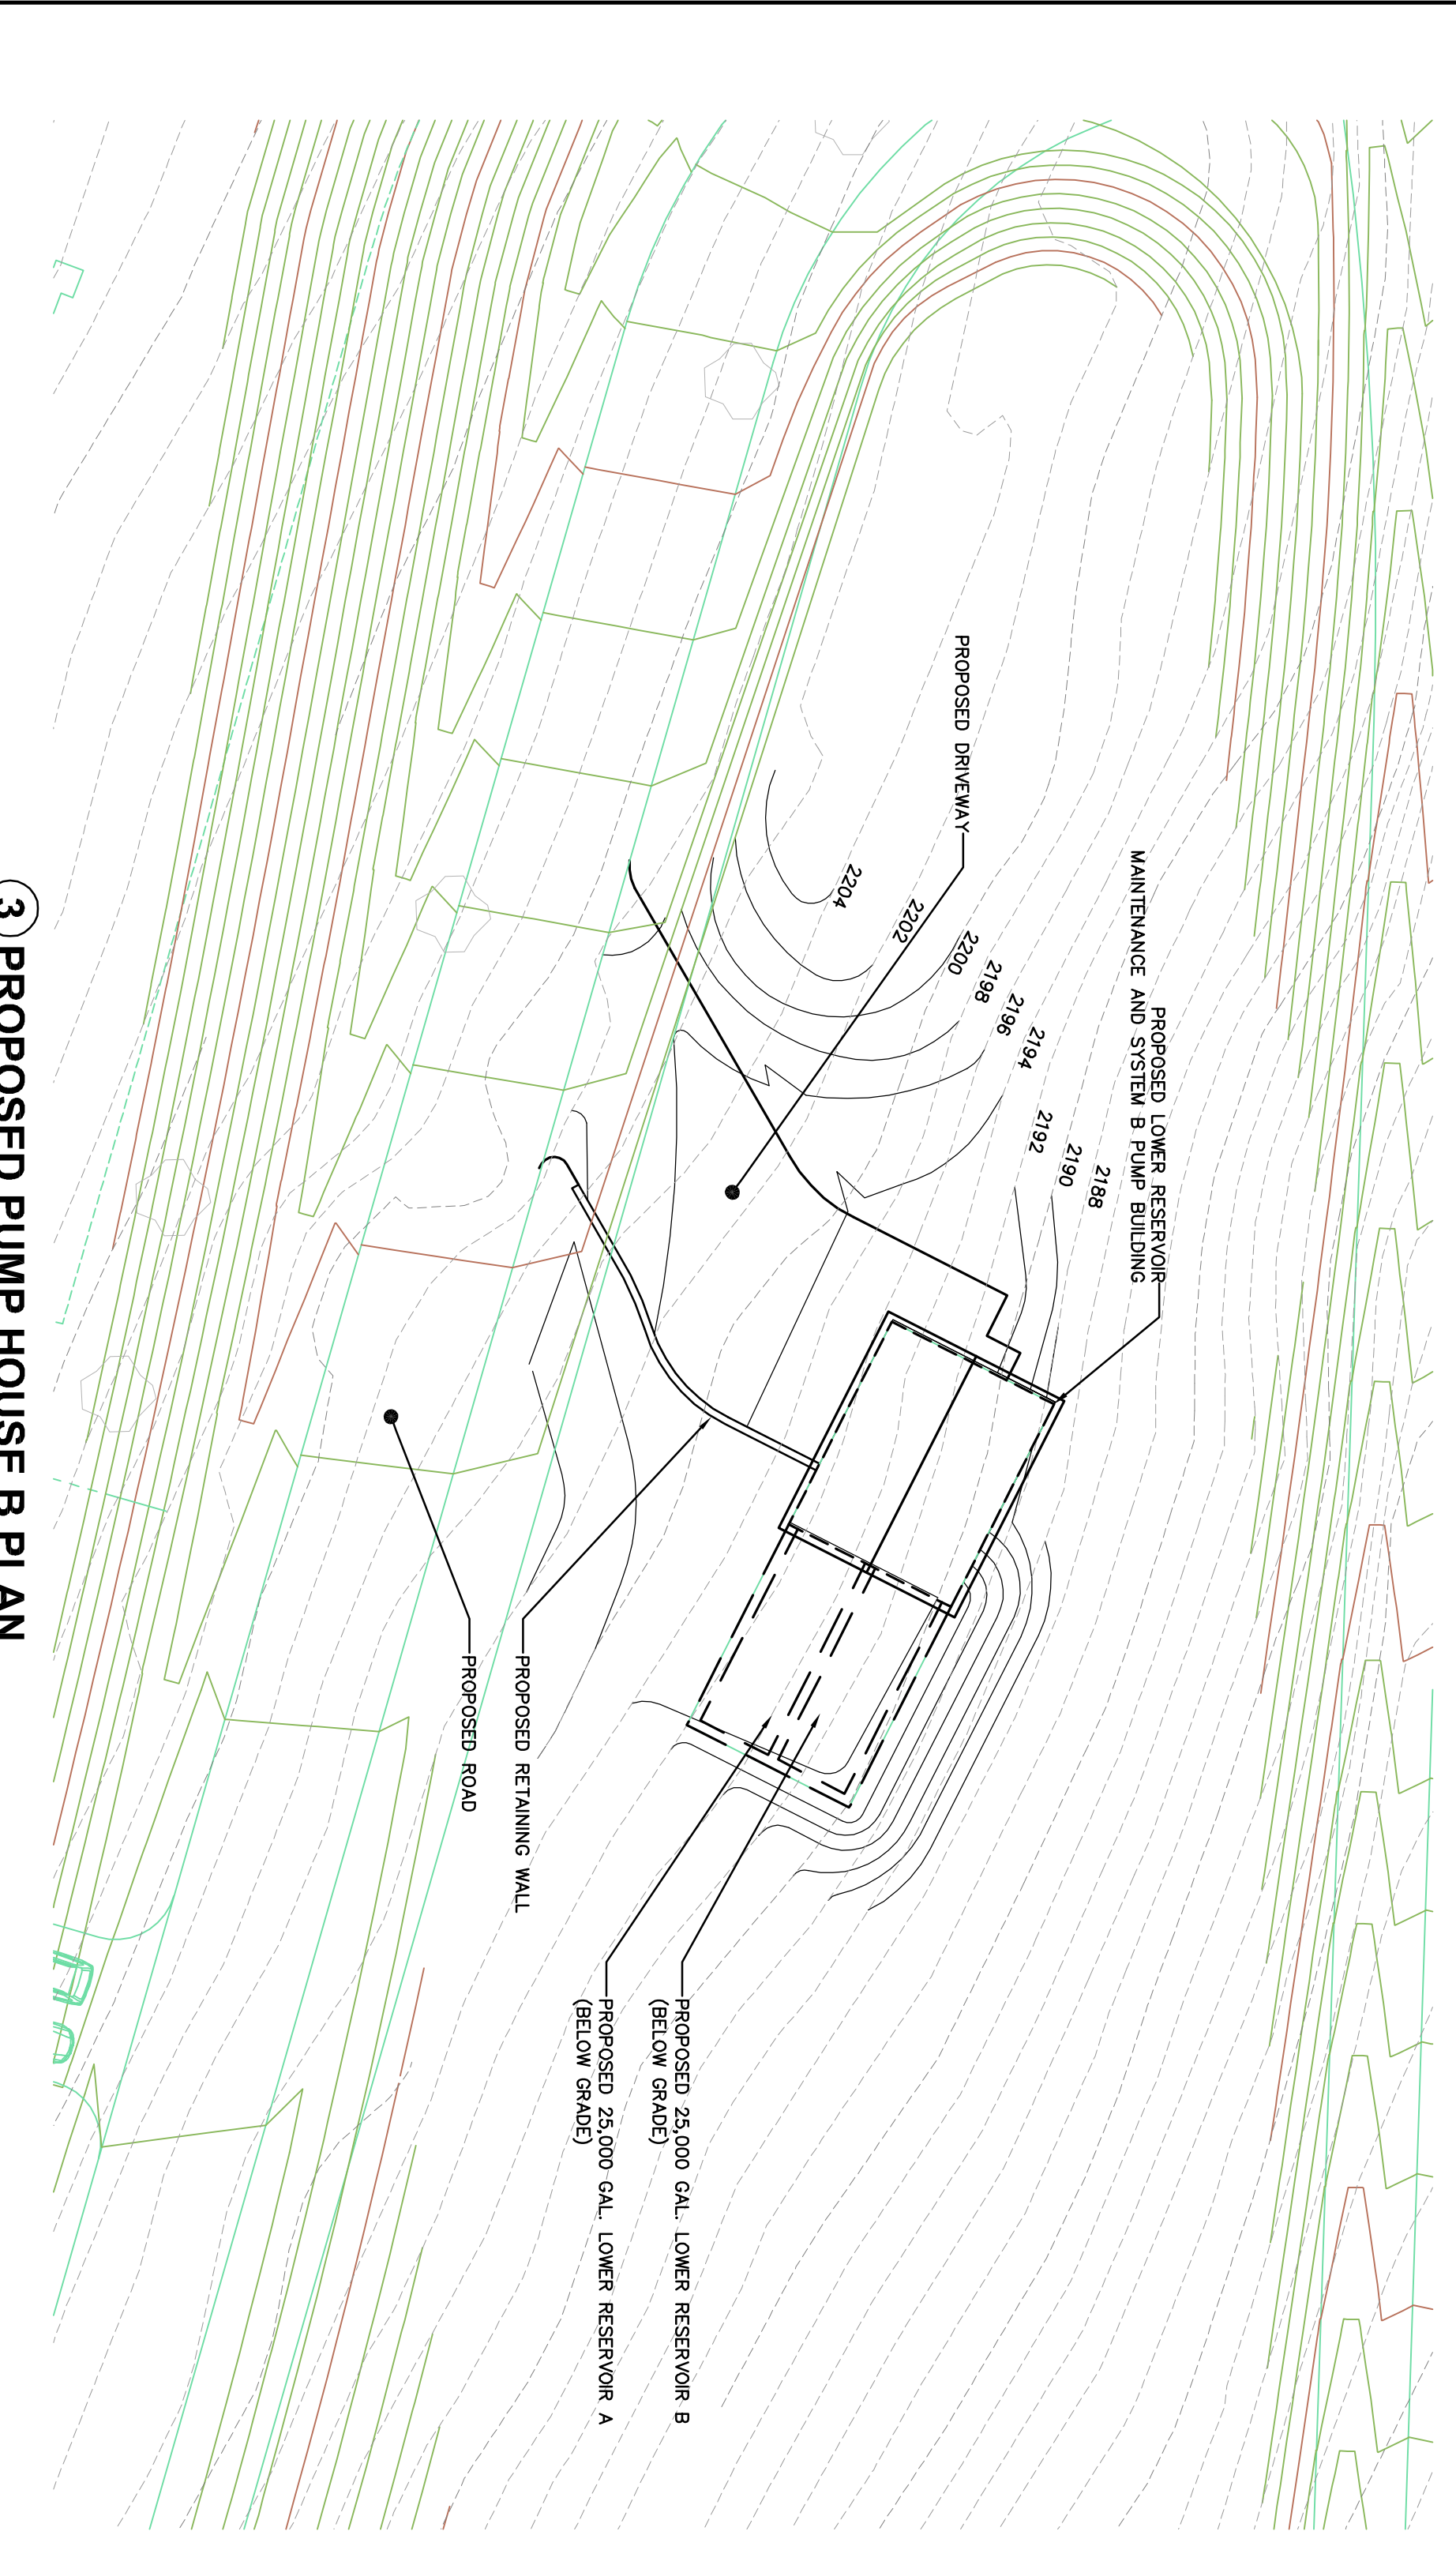

3 PROPOSED PUMP HOUSE B PLAN
 SCALE: 1"=20'-0"

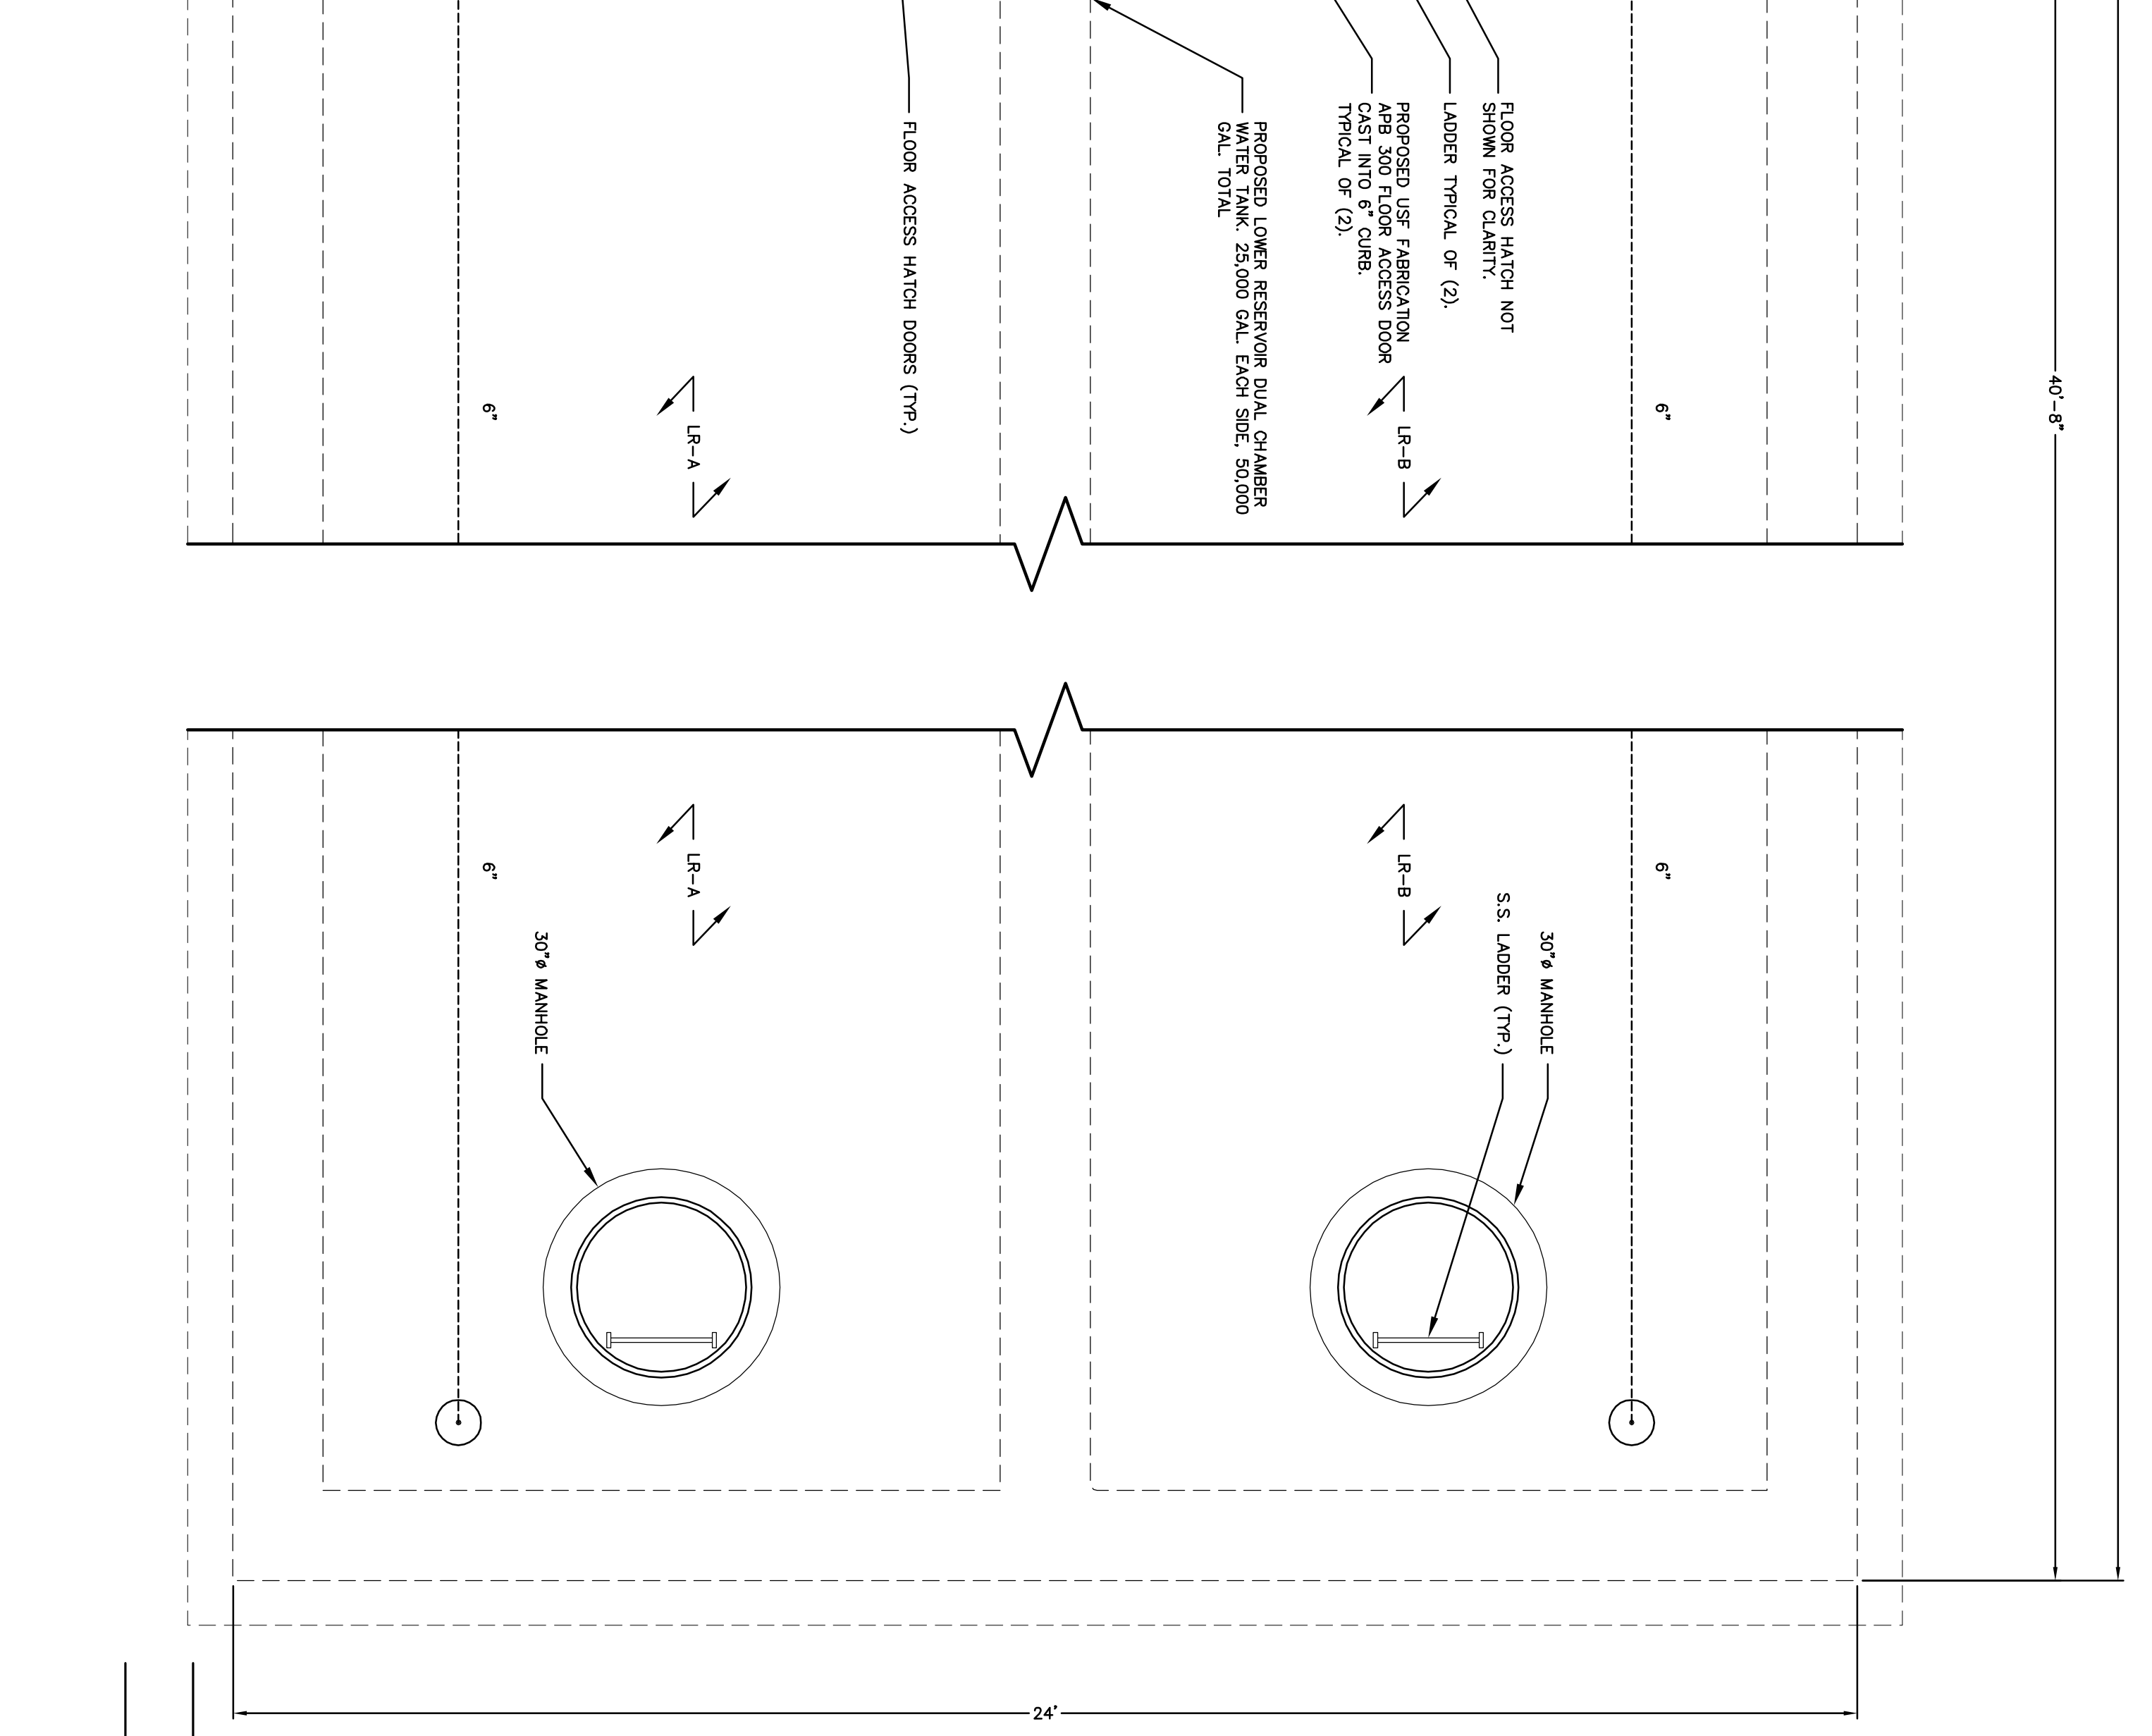

2 MEZZANINE DETAIL PLAN
 SCALE: 1/2"=1'-0"

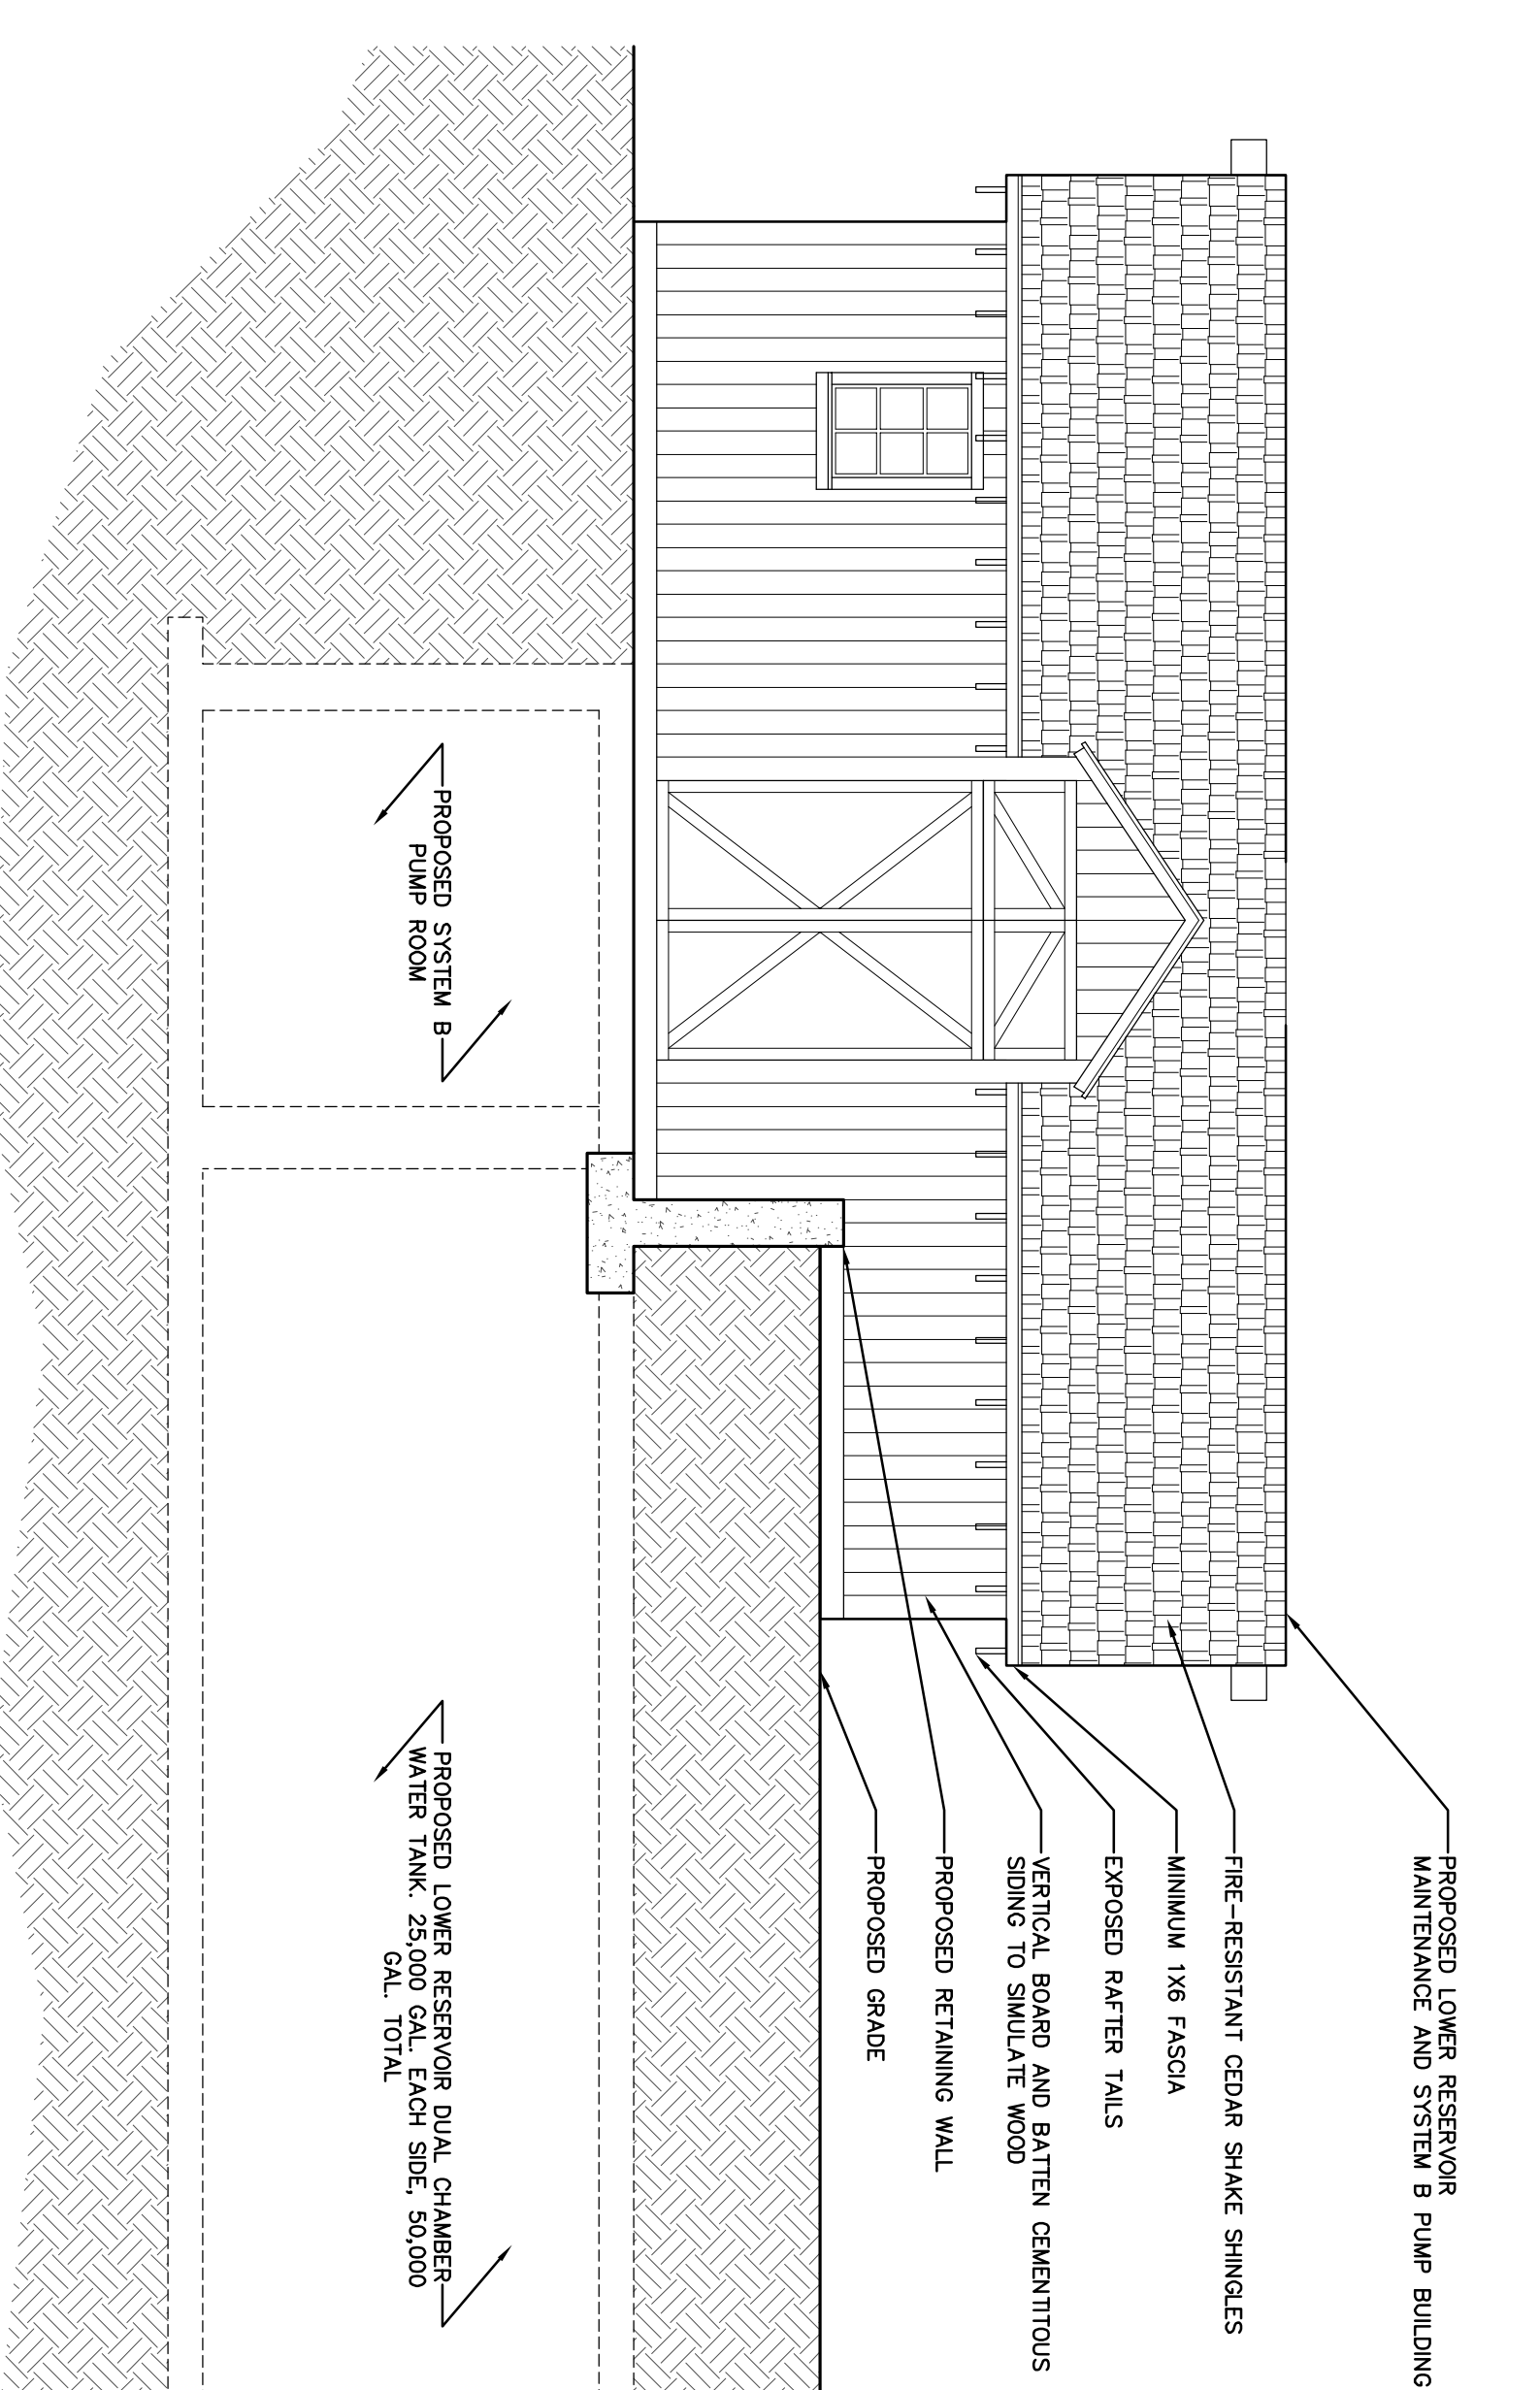

4 PROPOSED LOWER RESERVOIR AND PUMP HOUSE B ELEVATION
 SCALE: 1/4"=1'-0"

NOTE: ARCHITECTURAL DESIGN IS CONCEPTUAL.

KAATERSKILL ASSOCIATES
 SURVEYORS, ARCHITECTS AND ENGINEERS
 CAIRO, NY (518)622-9667


REV.	DATE	DESCRIPTION

PRELIMINARY WATER SUPPLY PLANS
 FOR
WINDHAM MOUNTAIN SPORTING CLUB
 TOWN OF WINDHAM
 GREENE COUNTY, NY


PROJECT: 164207_02
 DATE: NOV. 2011
 SCALE: AS NOTED
 DRAWN BY: KAS, LJS, SHP
 DESIGNED BY: KAS, DOE
 CHECKED BY: KAS, DOE

DRAWING:
WS-42
 SHEET 42 OF 43


IT IS THE INTENT OF THIS DRAWING TO DESCRIBE A FUNCTIONALLY COMPLETE PROJECT (OR PART THEREOF) OF EQUIPMENT TO BE INSTALLED AND OPERATED IN ACCORDANCE WITH THE SPECIFICATIONS AND REQUIREMENTS OF THE CLIENT. THE CLIENT IS RESPONSIBLE FOR OBTAINING ALL NECESSARY PERMITS AND APPROVALS FROM THE APPROPRIATE AGENCIES AND FOR PROVIDING ALL NECESSARY INFORMATION TO THE CONTRACTOR. THE CONTRACTOR SHALL BE RESPONSIBLE FOR OBTAINING ALL NECESSARY PERMITS AND APPROVALS FROM THE APPROPRIATE AGENCIES AND FOR PROVIDING ALL NECESSARY INFORMATION TO THE CONTRACTOR. THE CONTRACTOR SHALL BE RESPONSIBLE FOR OBTAINING ALL NECESSARY PERMITS AND APPROVALS FROM THE APPROPRIATE AGENCIES AND FOR PROVIDING ALL NECESSARY INFORMATION TO THE CONTRACTOR.

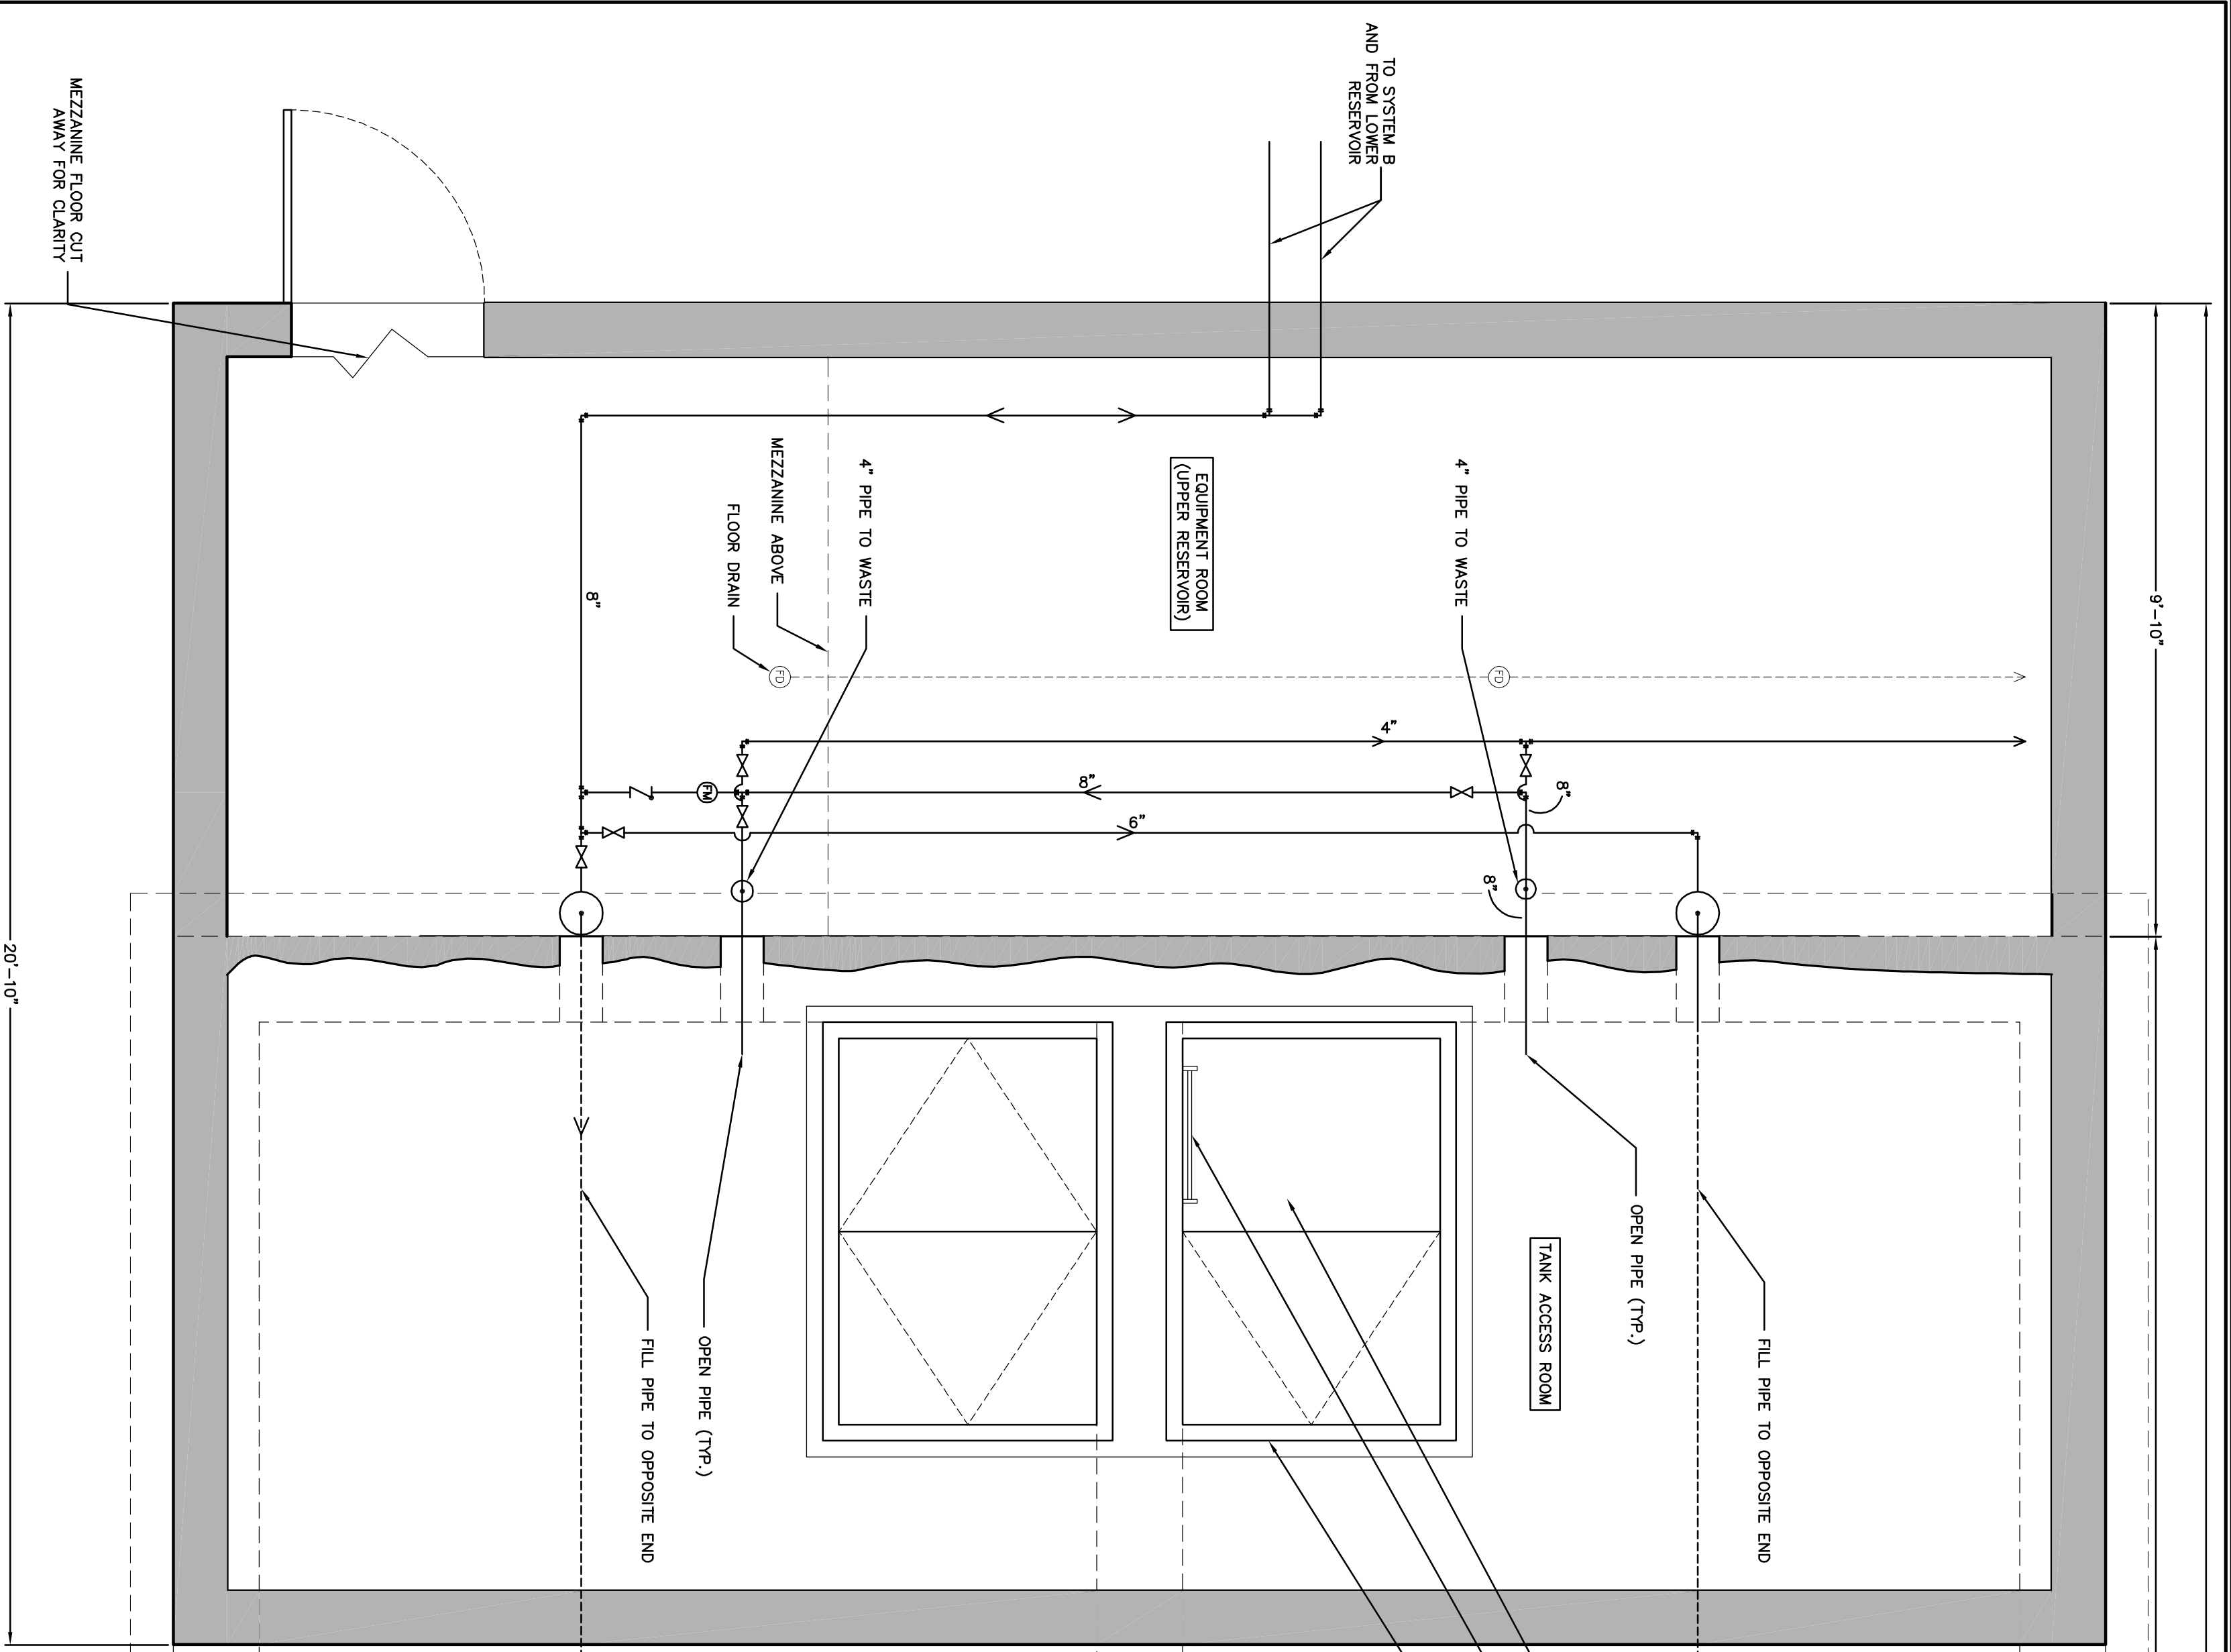


1 PROPOSED UPPER RESERVOIR PLAN AND PIPING SCHEMATIC
 SCALE: 1/2"=1'-0"

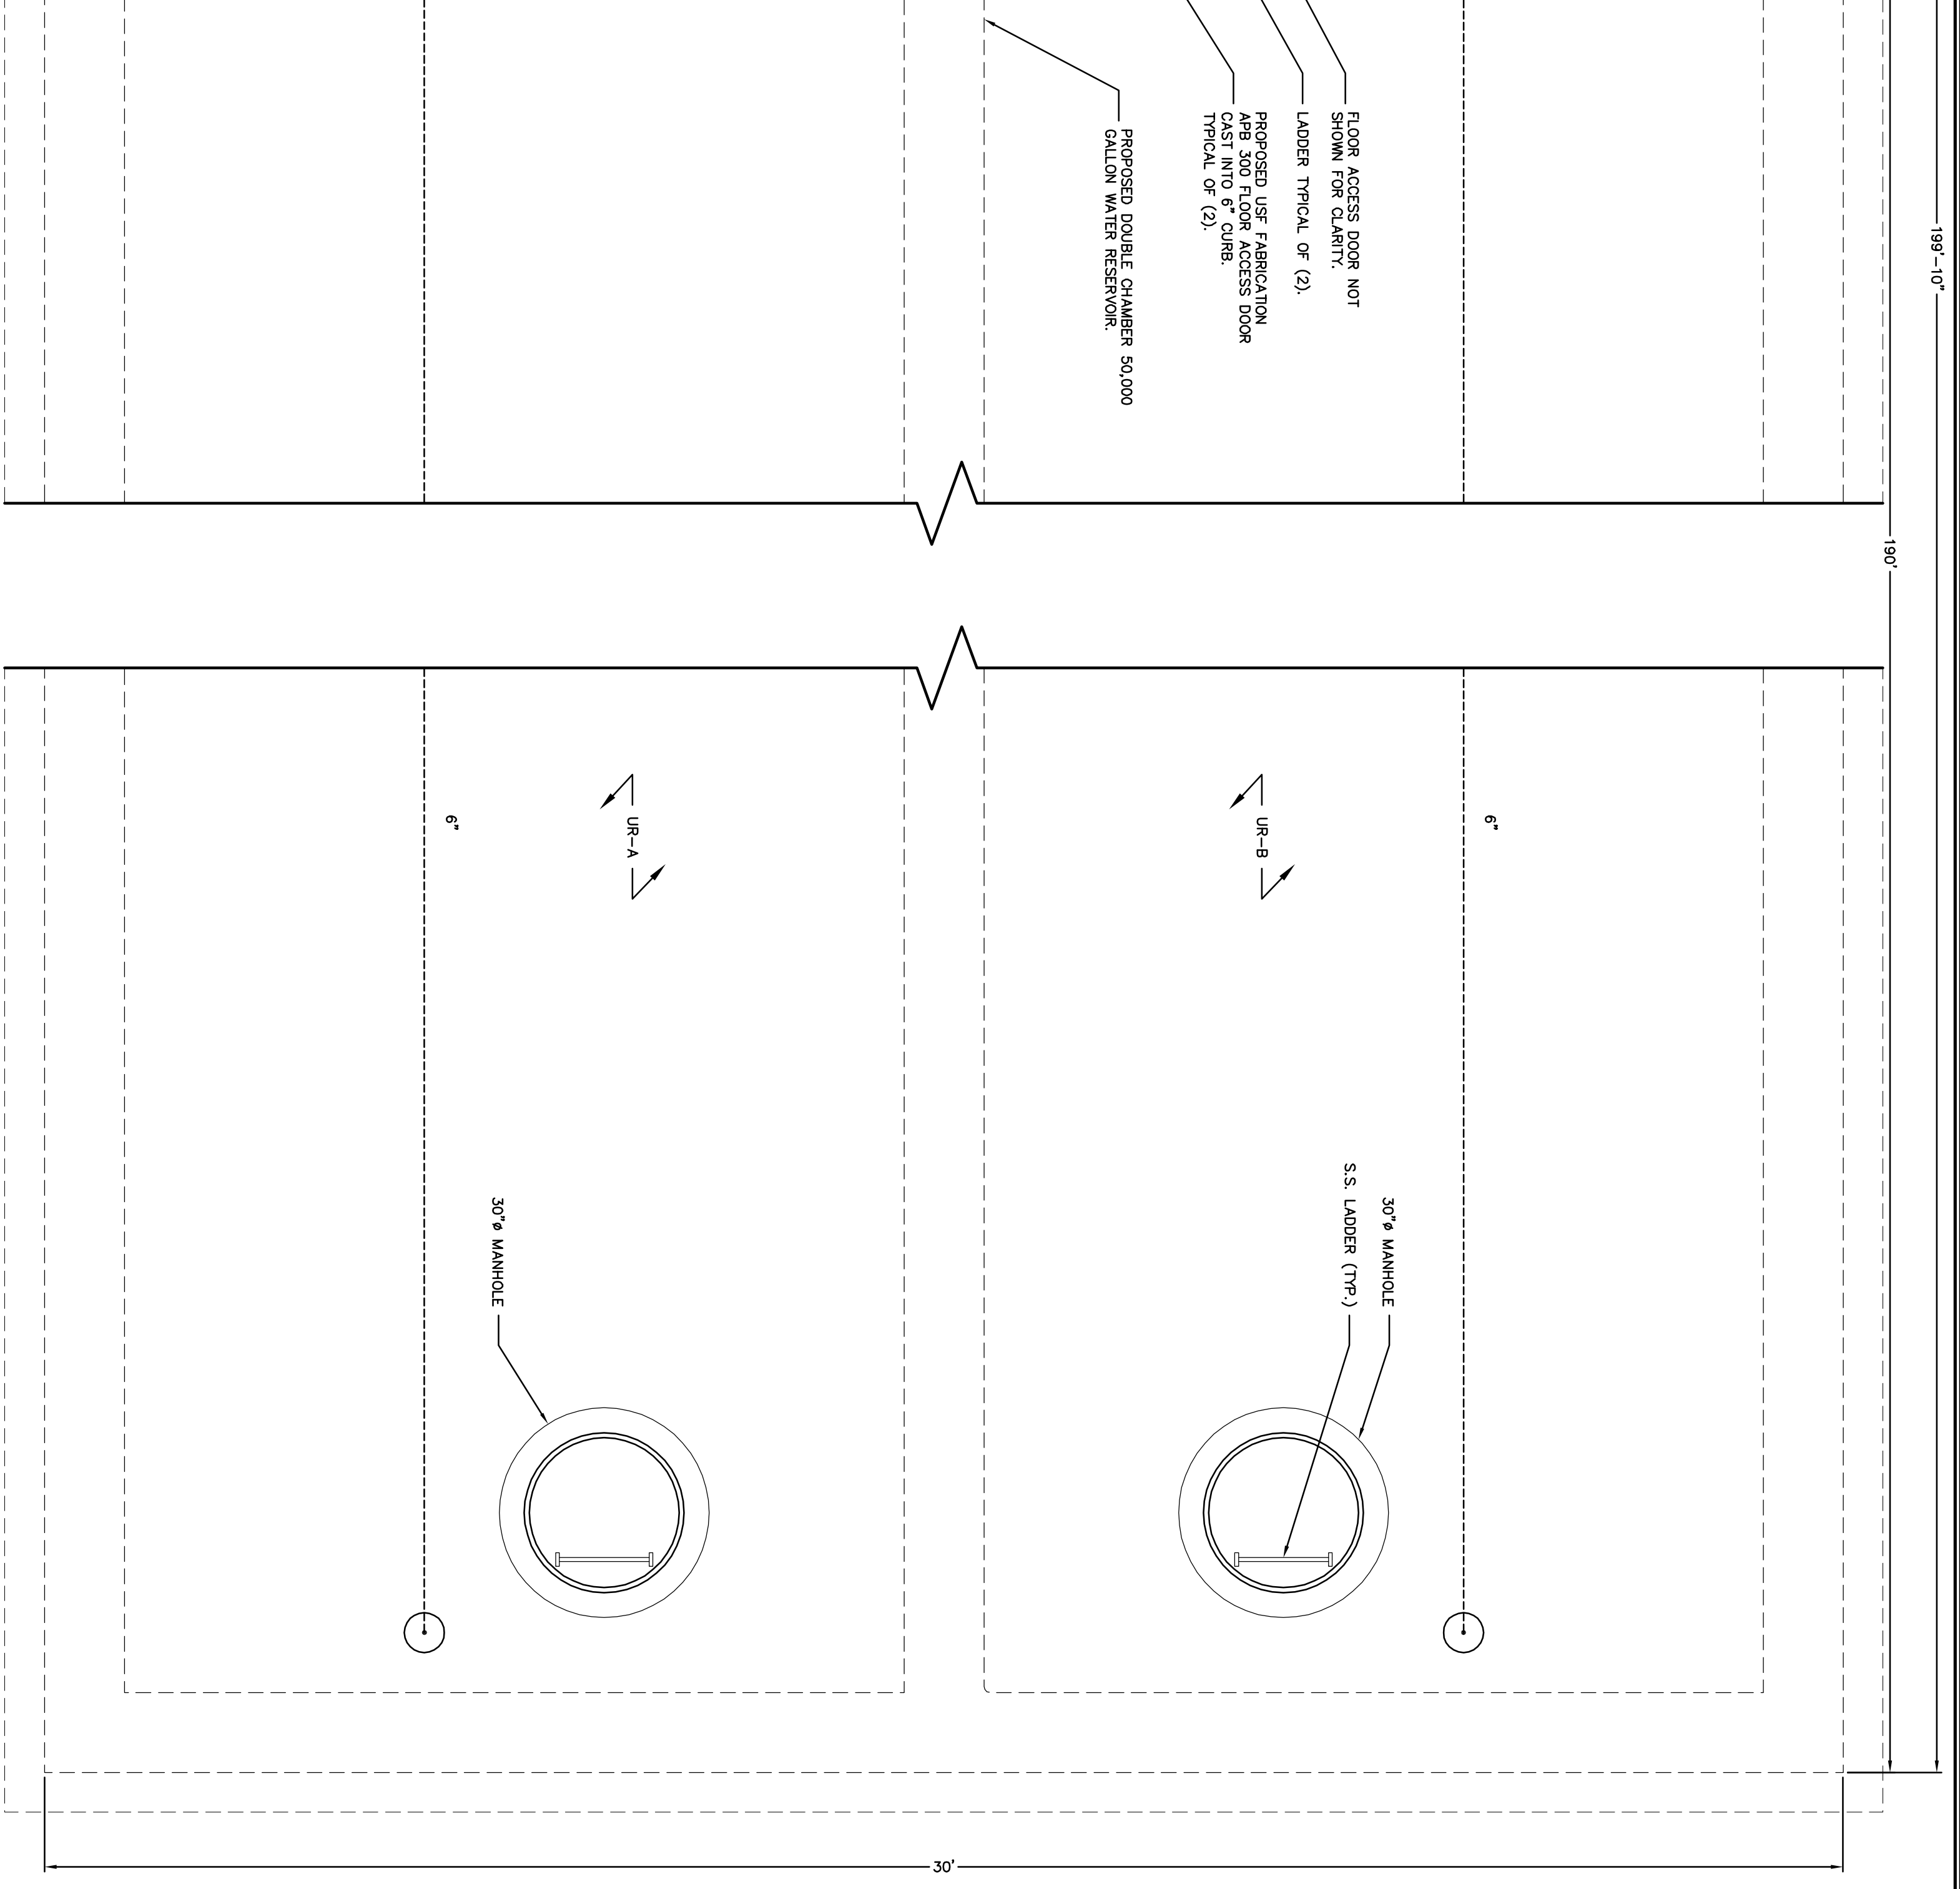

2 MEZZANINE DETAIL PLAN
 SCALE: 1/2"=1'-0"

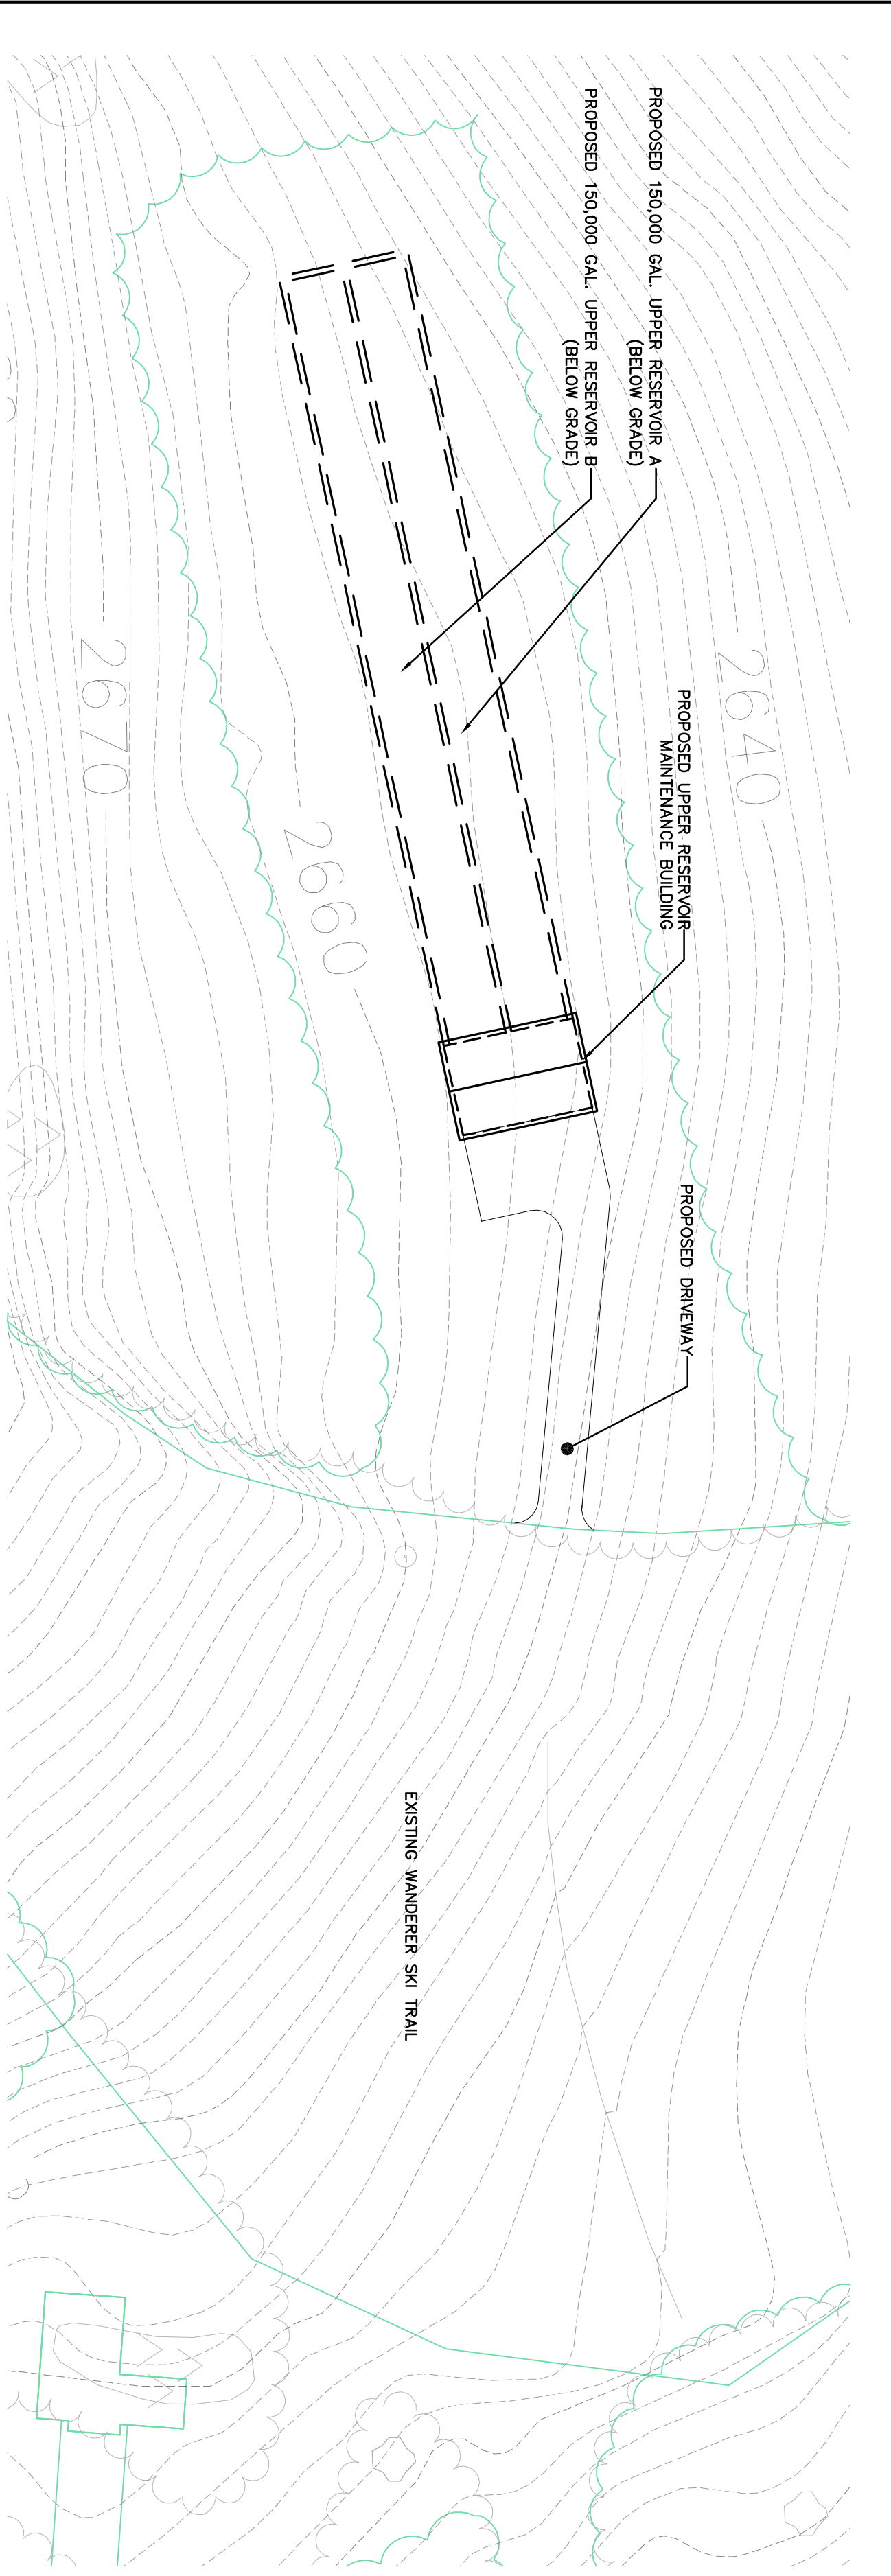

3 PROPOSED UPPER RESERVOIR PLAN
 SCALE: 1"=30'-0"

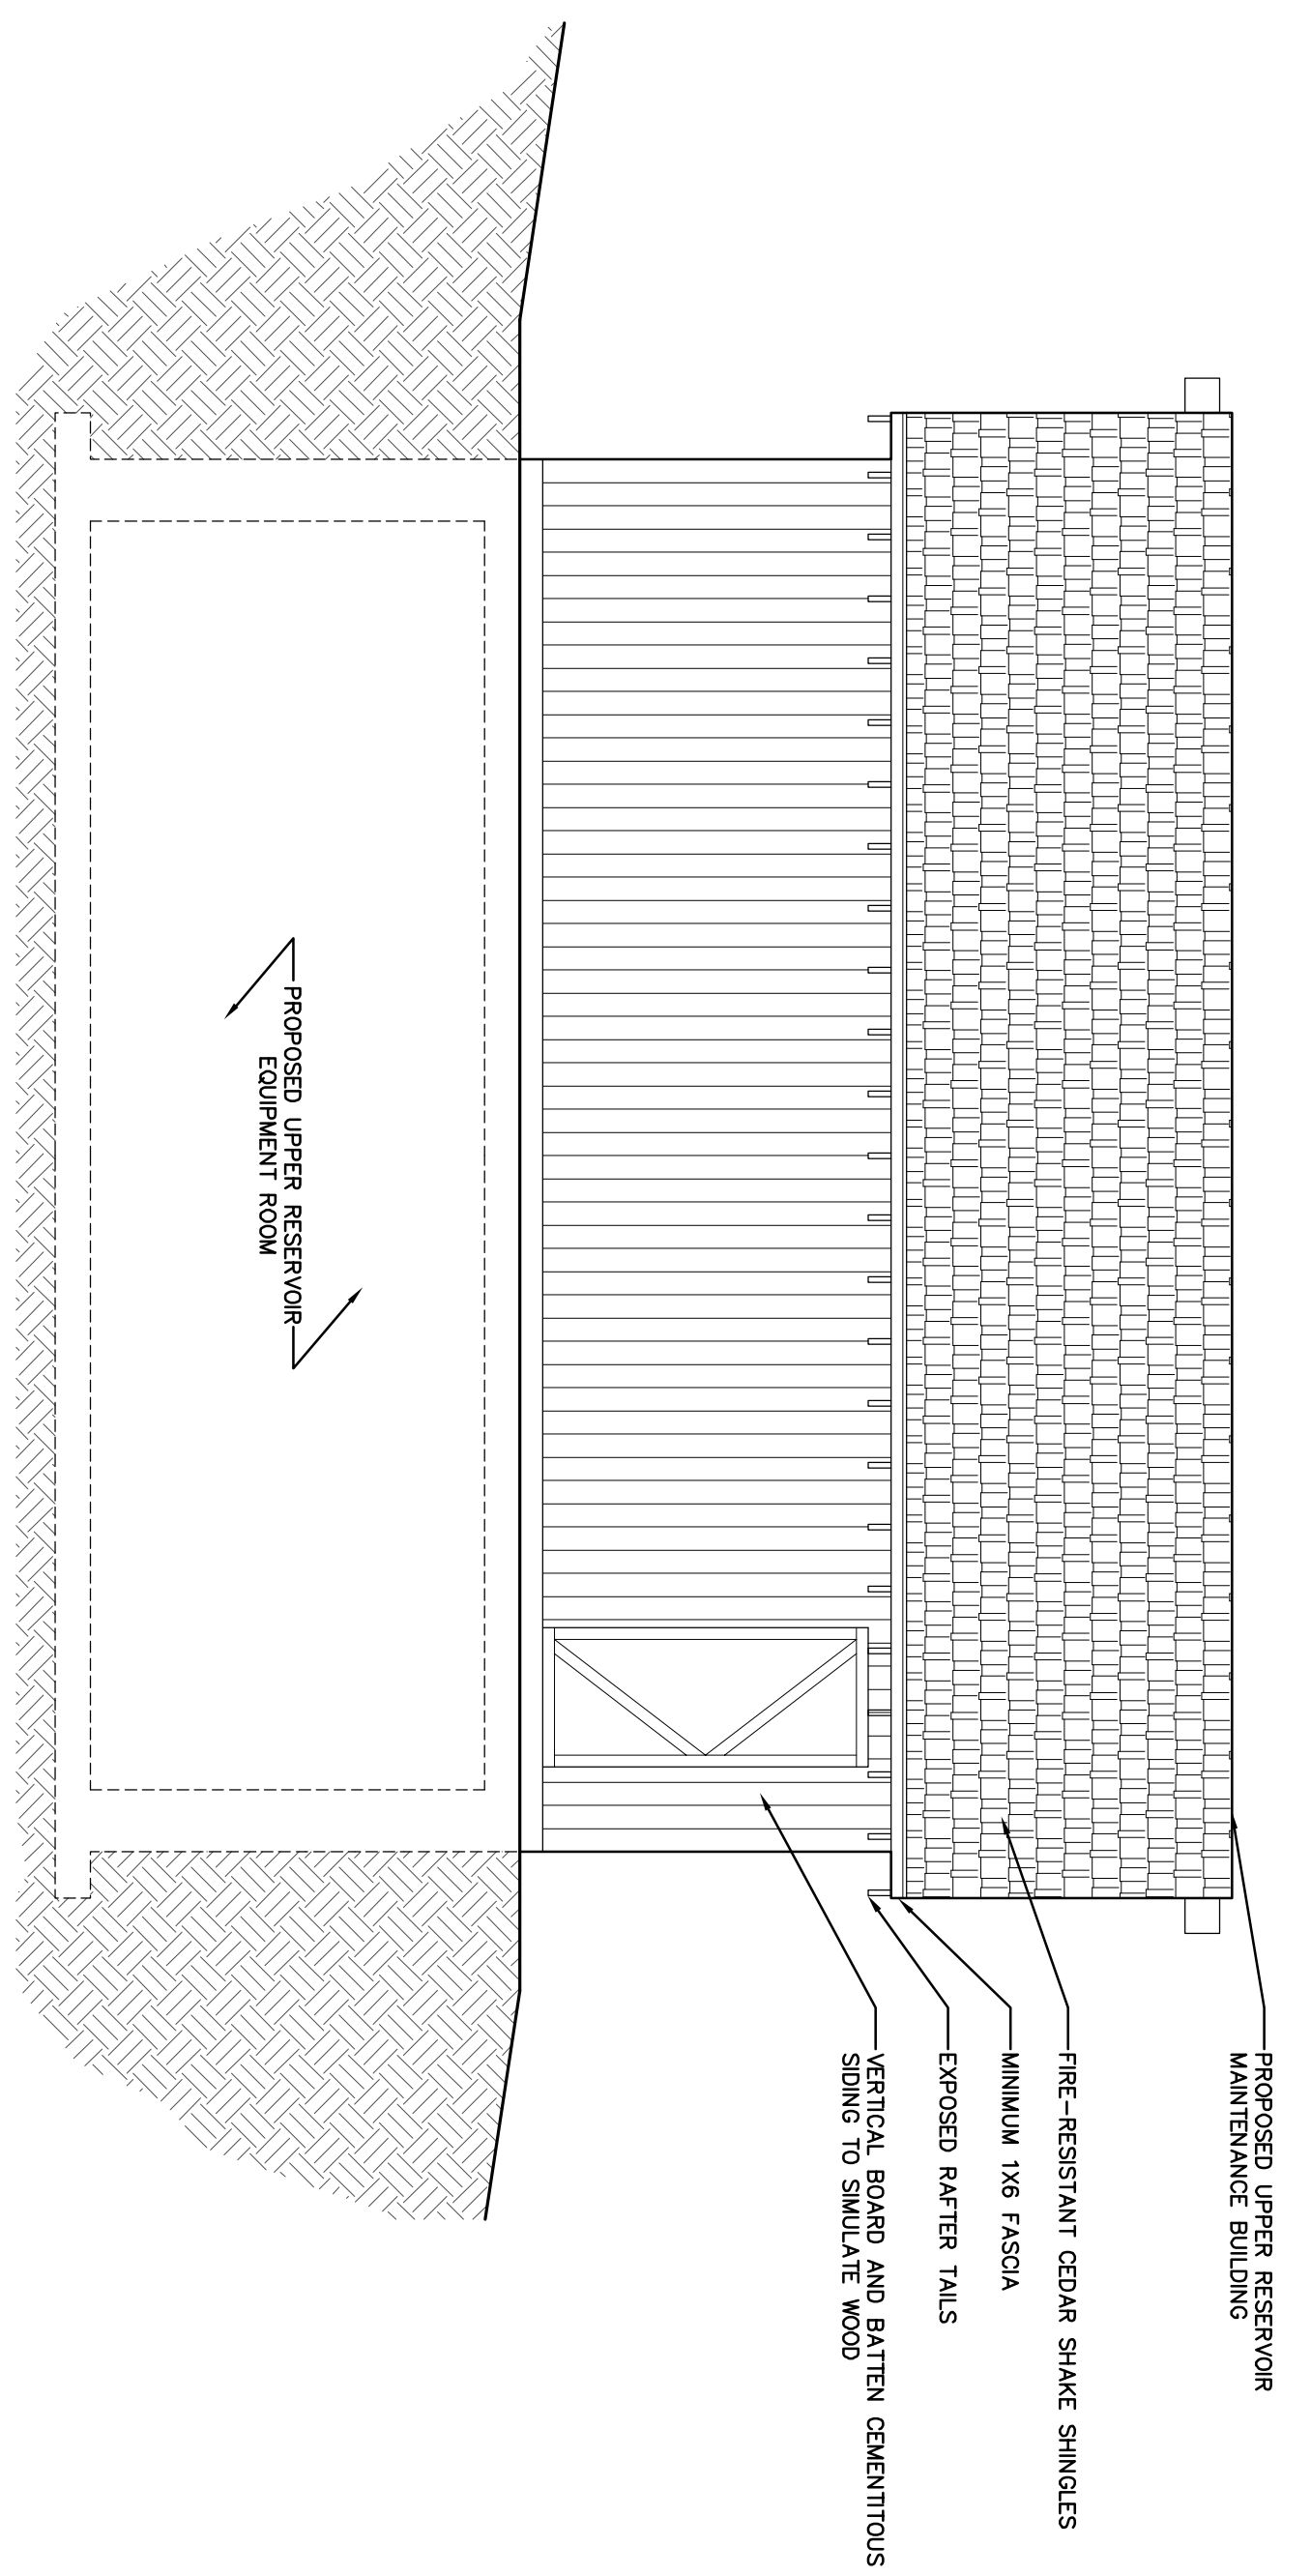

4 PROPOSED UPPER RESERVOIR ELEVATION
 SCALE: 1/4"=1'-0"

NOTE: ARCHITECTURAL DESIGN IS CONCEPTUAL

IT IS THE INTENT OF THIS DRAWING TO DESCRIBE A FUNCTIONALLY COMPLETE PROJECT (OR PART THEREOF) AND TO PROVIDE THE OWNER WITH A CLEAR UNDERSTANDING OF THE PROJECT'S SCOPE AND CHARACTERISTICS. THE DRAWING IS NOT TO BE USED FOR CONSTRUCTION OR FOR ANY OTHER PURPOSE WITHOUT THE WRITTEN CONSENT OF THE ARCHITECT. THE ARCHITECT'S LIABILITY IS LIMITED TO THE DESIGN OF THE PROJECT AS SHOWN ON THESE DRAWINGS AND TO THE EXTENT OF THE PROFESSIONAL SERVICES PROVIDED BY THE ARCHITECT.

KAATERSKILL ASSOCIATES
 SURVEYORS, ARCHITECTS AND ENGINEERS
 CAIRO, NY (518)622-9667

REV.	DATE	DESCRIPTION

PRELIMINARY WATER SUPPLY PLANS
 FOR
WINDHAM MOUNTAIN SPORTING CLUB
 UPPER RESERVOIR DETAILS

PROJECT: 164207.02
 DATE: NOV. 2011
 SCALE: AS NOTED
 DRAWN BY: KAS, LJS, SHP
 DESIGNED BY: KAS, DOE
 CHECKED BY: KAS, DOE

DRAWING:
WS-43
 SHEET 43 OF 43