


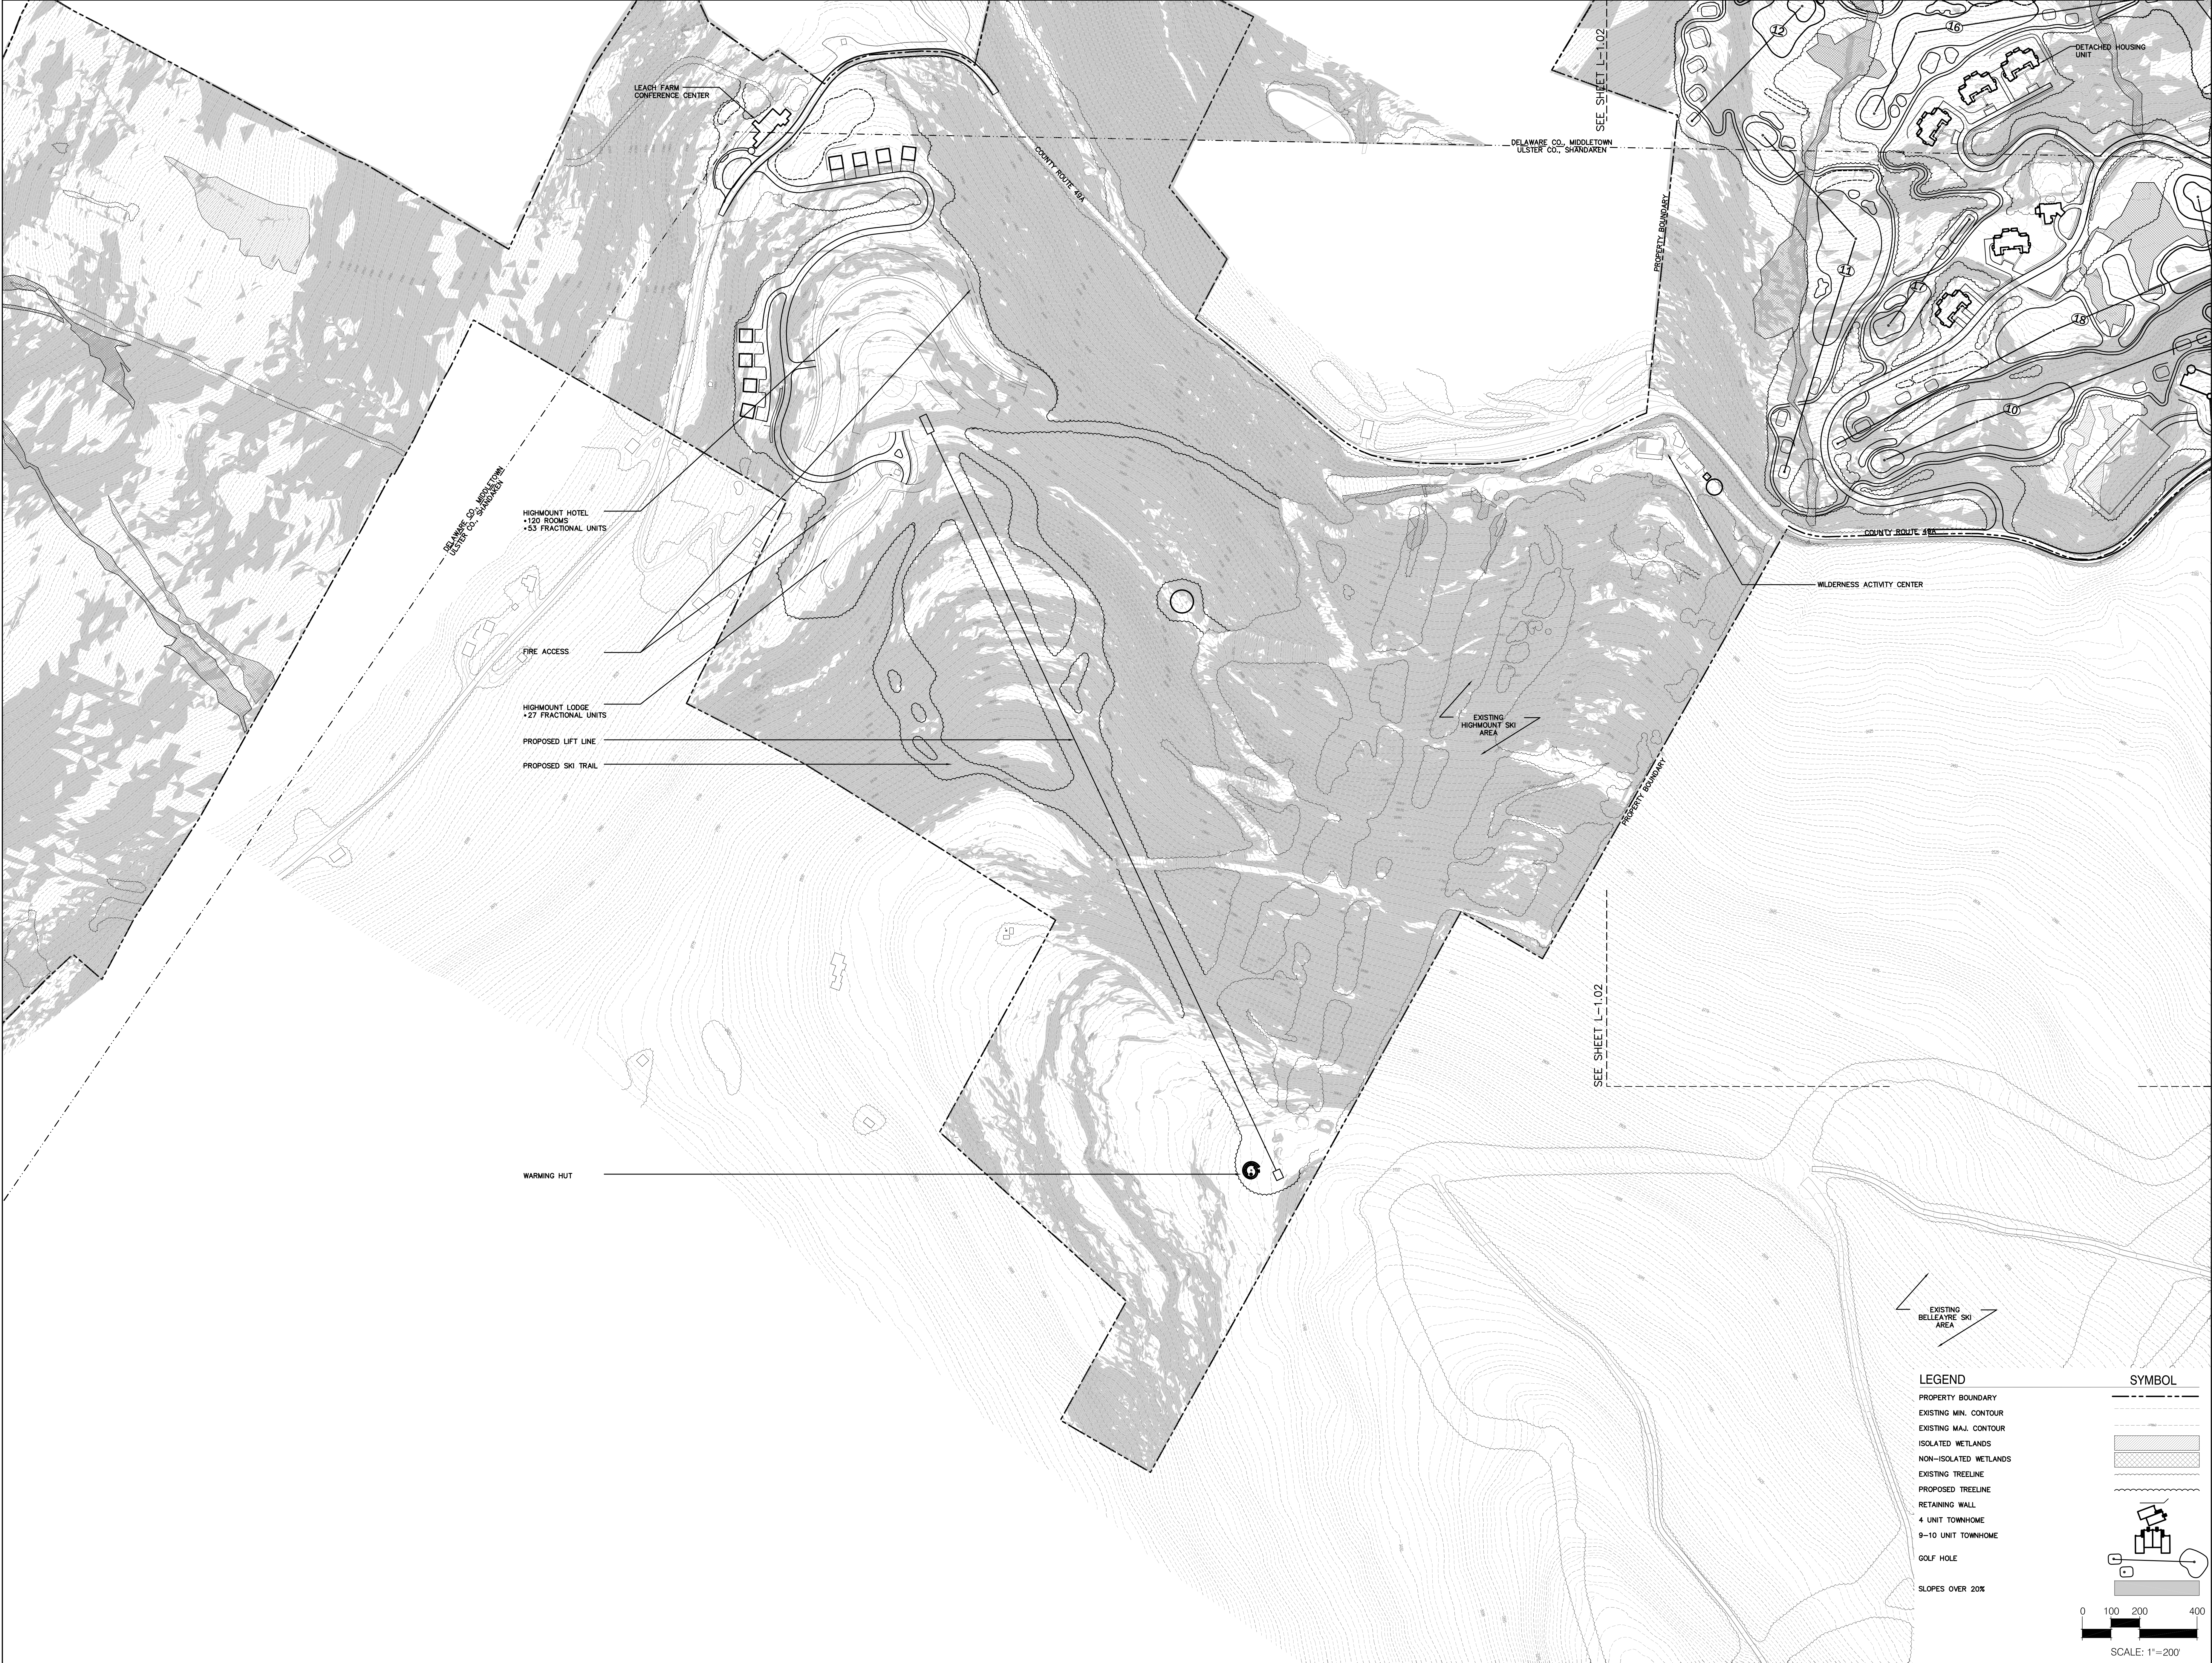

This drawing is not certified for the
purpose of construction, unless it
is specifically noted as issued for
construction.


Submission:

FOR REGULATORY
APPROVALS ONLY

PREPARED FOR:
Crossroads Ventures, L.L.C.
PO Box 267
Mt. Tremper, NY 12457

The Modified Belleayre Resort at Catskill Park
Wildacres Resort & The Highmount Spa Resort
Town of Shandaken & Town of Middletown, New York
Title
Project Master Plan

Key Plan

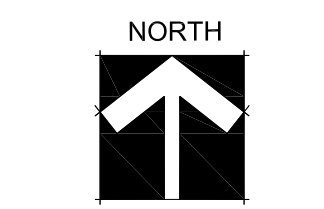

Revisions
03/02/2012

Project: 07074
Date: 03/30/2011

Drawing

L-1.01