



the LA group
Landscape Architecture
and Engineering, PC
40 Long Alley
Saratoga Springs
New York 12066
P 518/587-8100
F 518/587-0180
www.thelagroup.com

Unauthorized alteration or
addition to this document is a
violation of Section 7209 of the
New York State Education Law

© the LA Group 2010

Design

Drawn JTS

Checked KJF/RPF

Submission:

FOR REGULATORY
APPROVALS ONLY

This drawing is not certified for the
purposes of construction, unless it
is specifically noted, as issued for
construction.

FOR REGULATORY
APPROVALS ONLY

PREPARED FOR:
Crossroads Ventures, L.L.C.
PO Box 267
Mt. Tremper, NY 12457

The Modified Belleayre Resort at Catskill Park
Wildacres Resort & The Highmount Spa Resort
Town of Shandaken & Town of Middletown, New York
Title
Wetland Inventory: Off-Site

Key Plan



Revisions
04/01/11 RESPONSE TO
04/01/11 FROM B. ORZEL

Project: 07074





Date: 03/30/2011

Drawing


L-2.08

WETLAND ID# AND LINE(S)	AREA (SF)	AREA (AC)	ISOLATED?	DIRECTIONAL BORING CROSS?
(A) WA/WB	Extends Off-Site	Extends Off-Site	NO	YES
(B) WC/WD	Extends Off-Site	Extends Off-Site	NO	YES
(C) WE/WF	Extends Off-Site	Extends Off-Site	NO	YES
(D) WG/WH	Extends Off-Site	Extends Off-Site	NO	YES
(E) WP	6,519	0.15	YES	YES
(F) WN/WO	10,377	0.24	NO	YES
(G) WM	Extends Off-Site	Extends Off-Site	NO	YES

LEGEND	SYMBOL
PROPERTY LINE	---
STREAMS/WETLANDS	
RAW WATER PIPELINE	RW

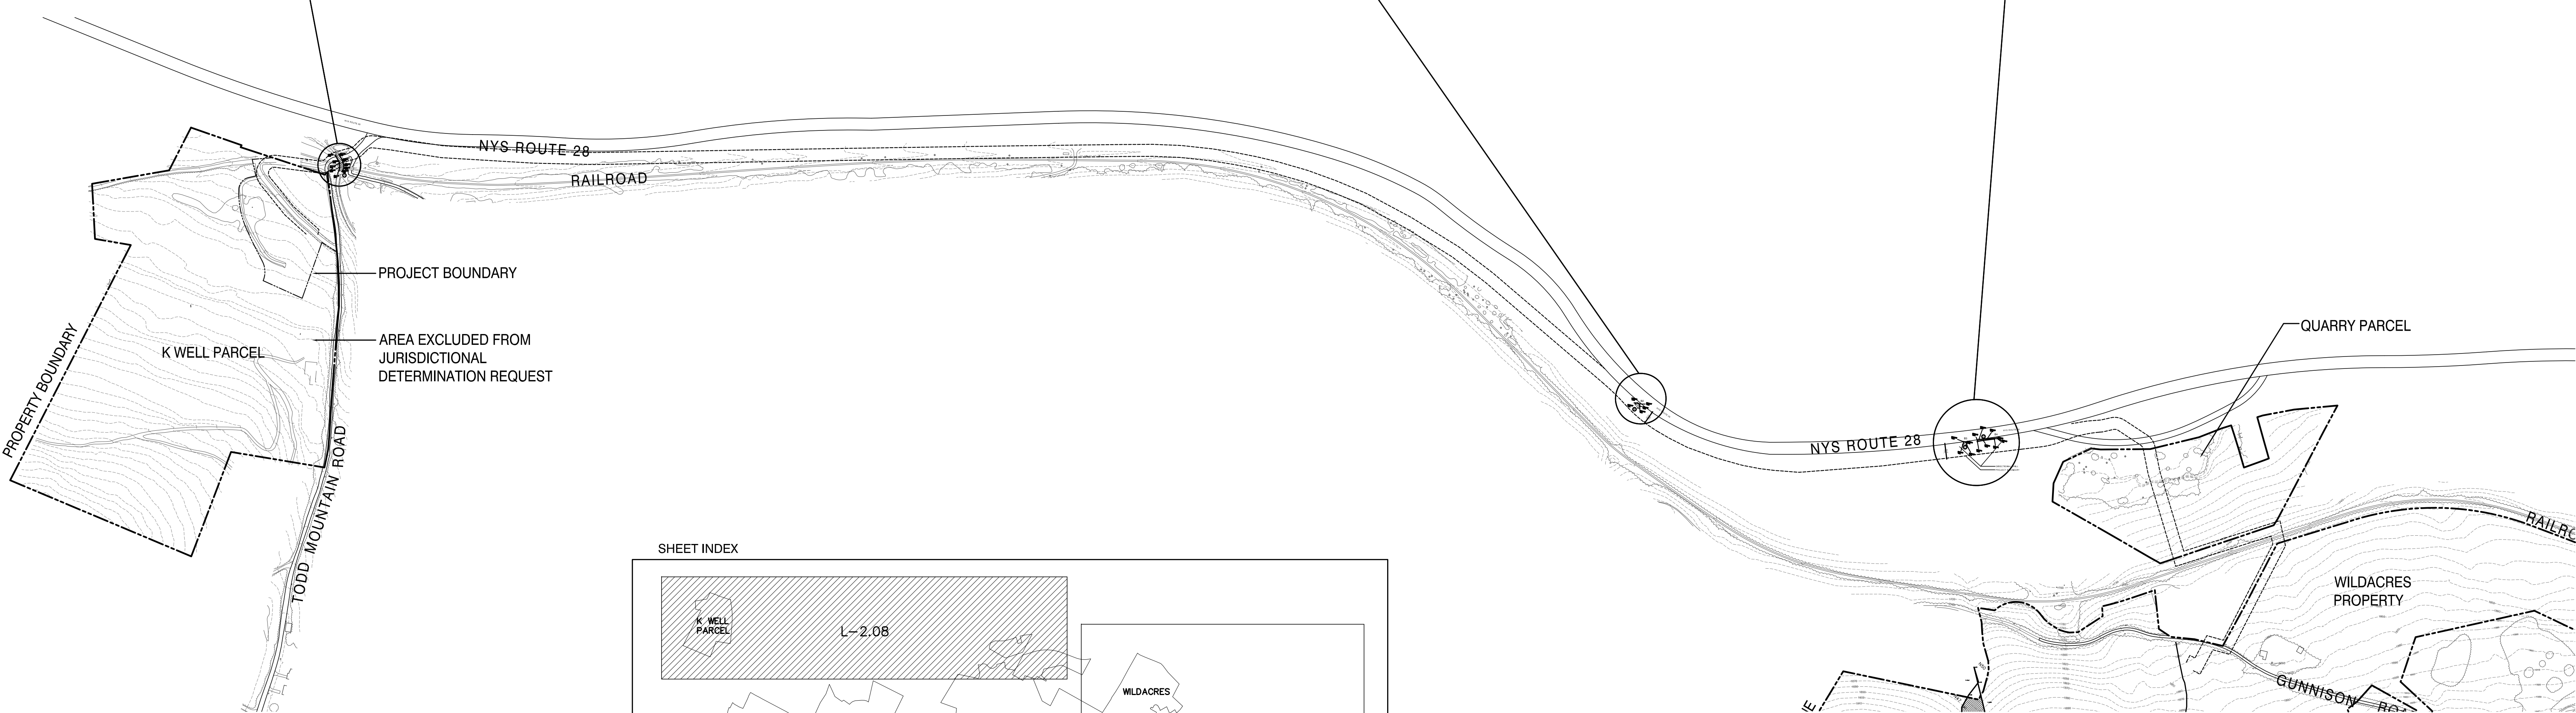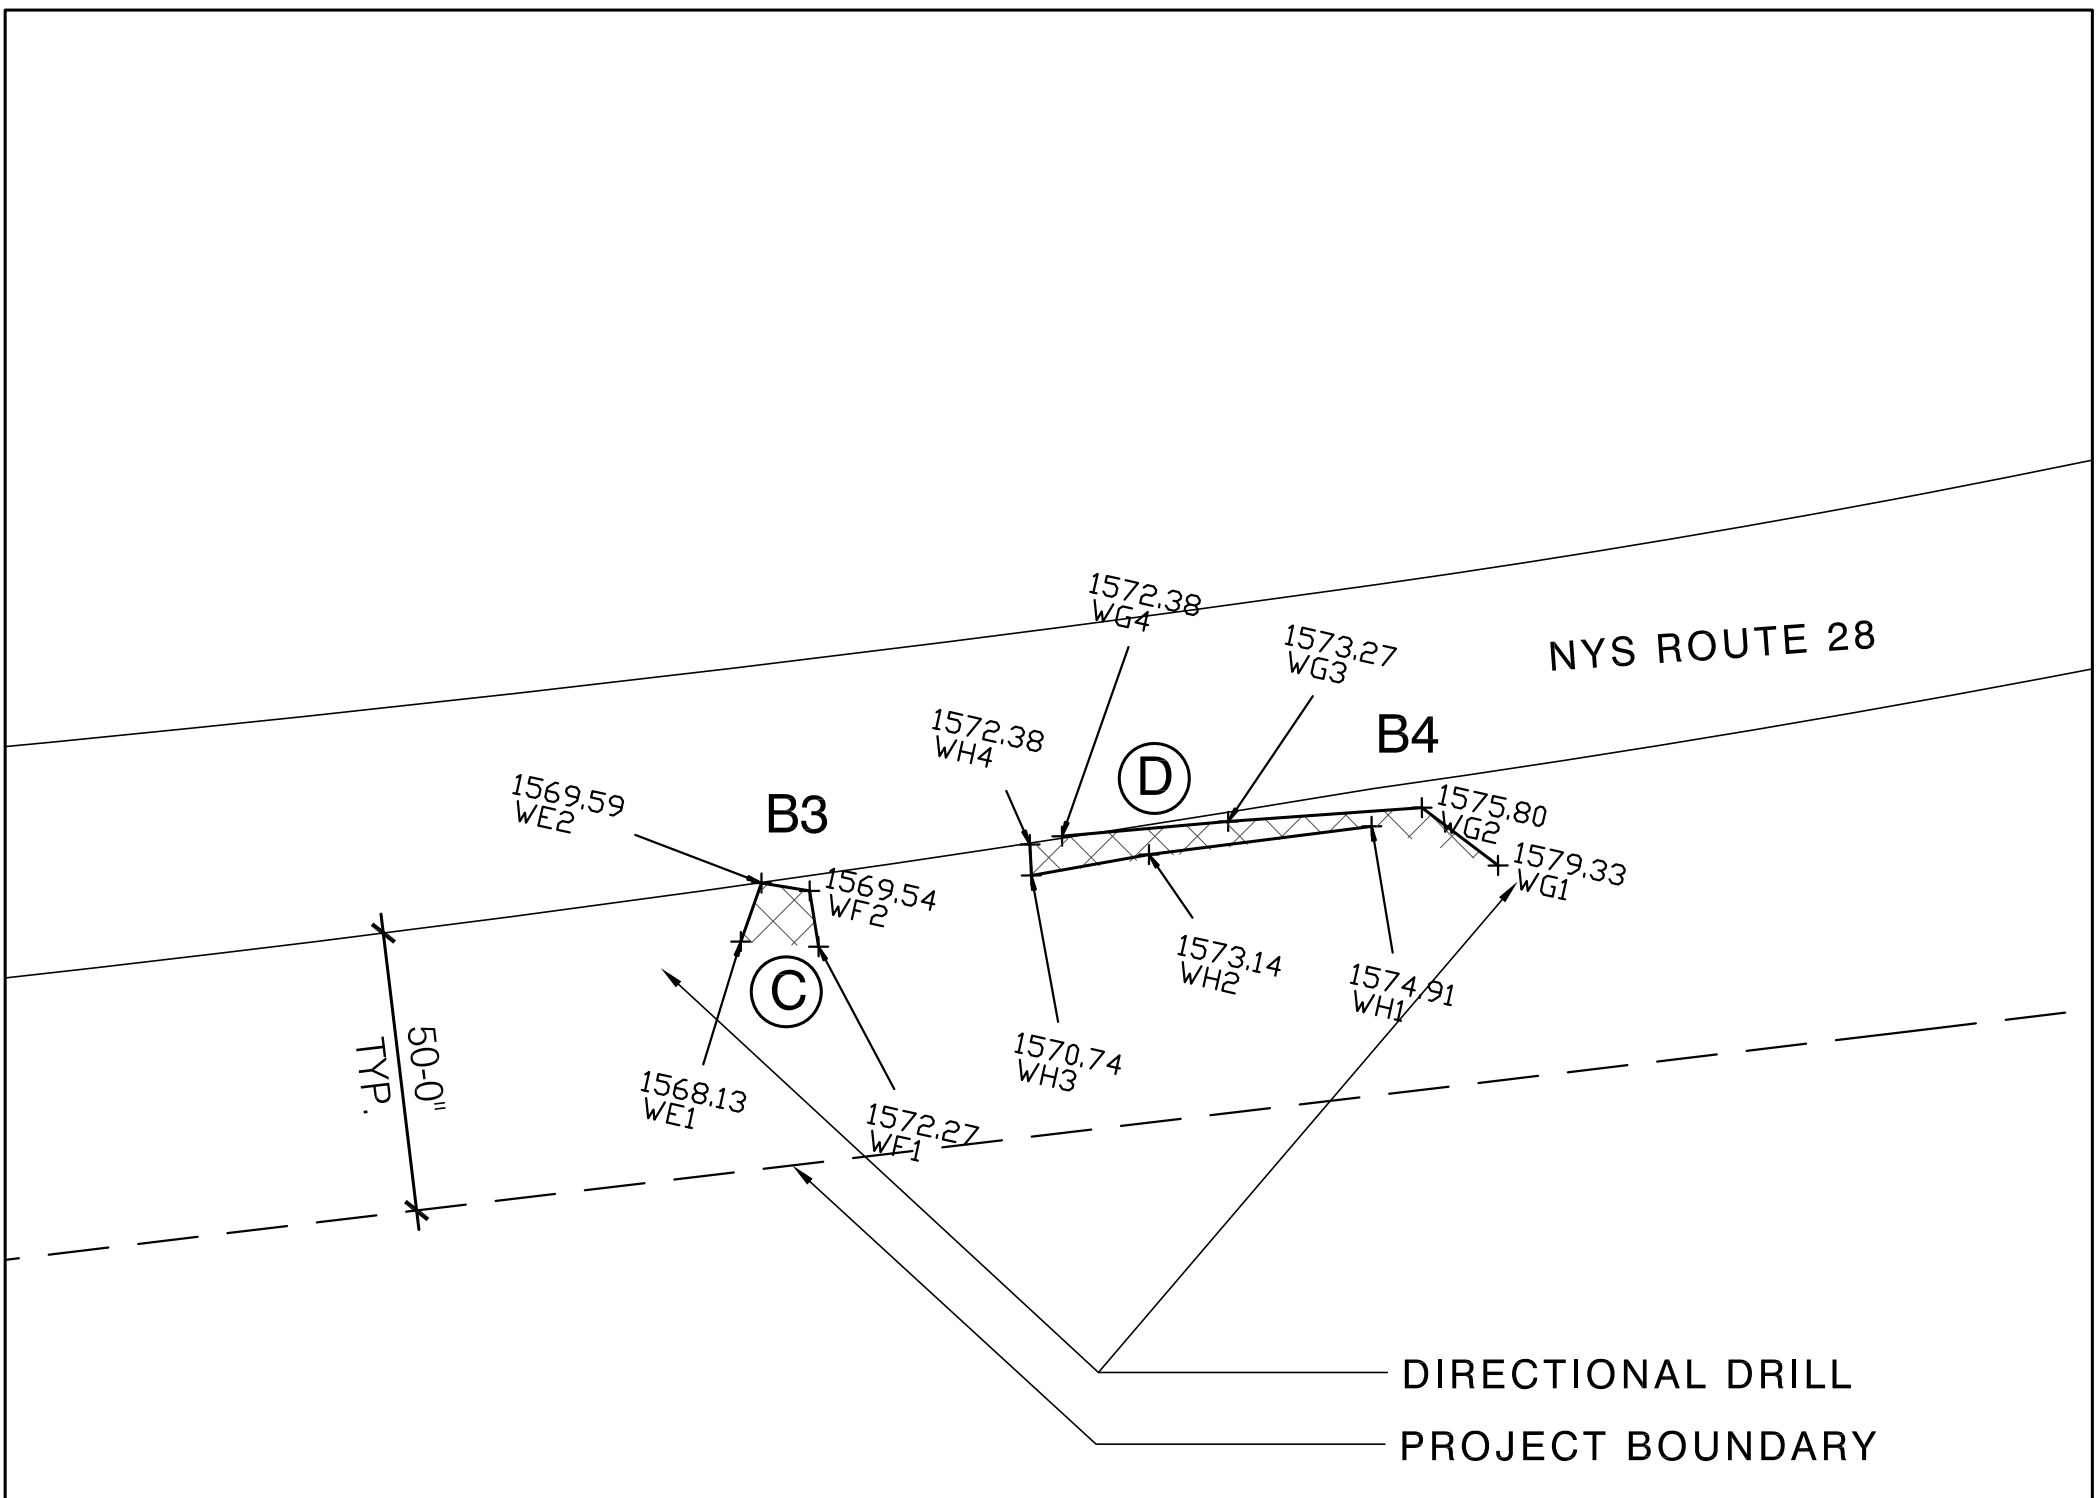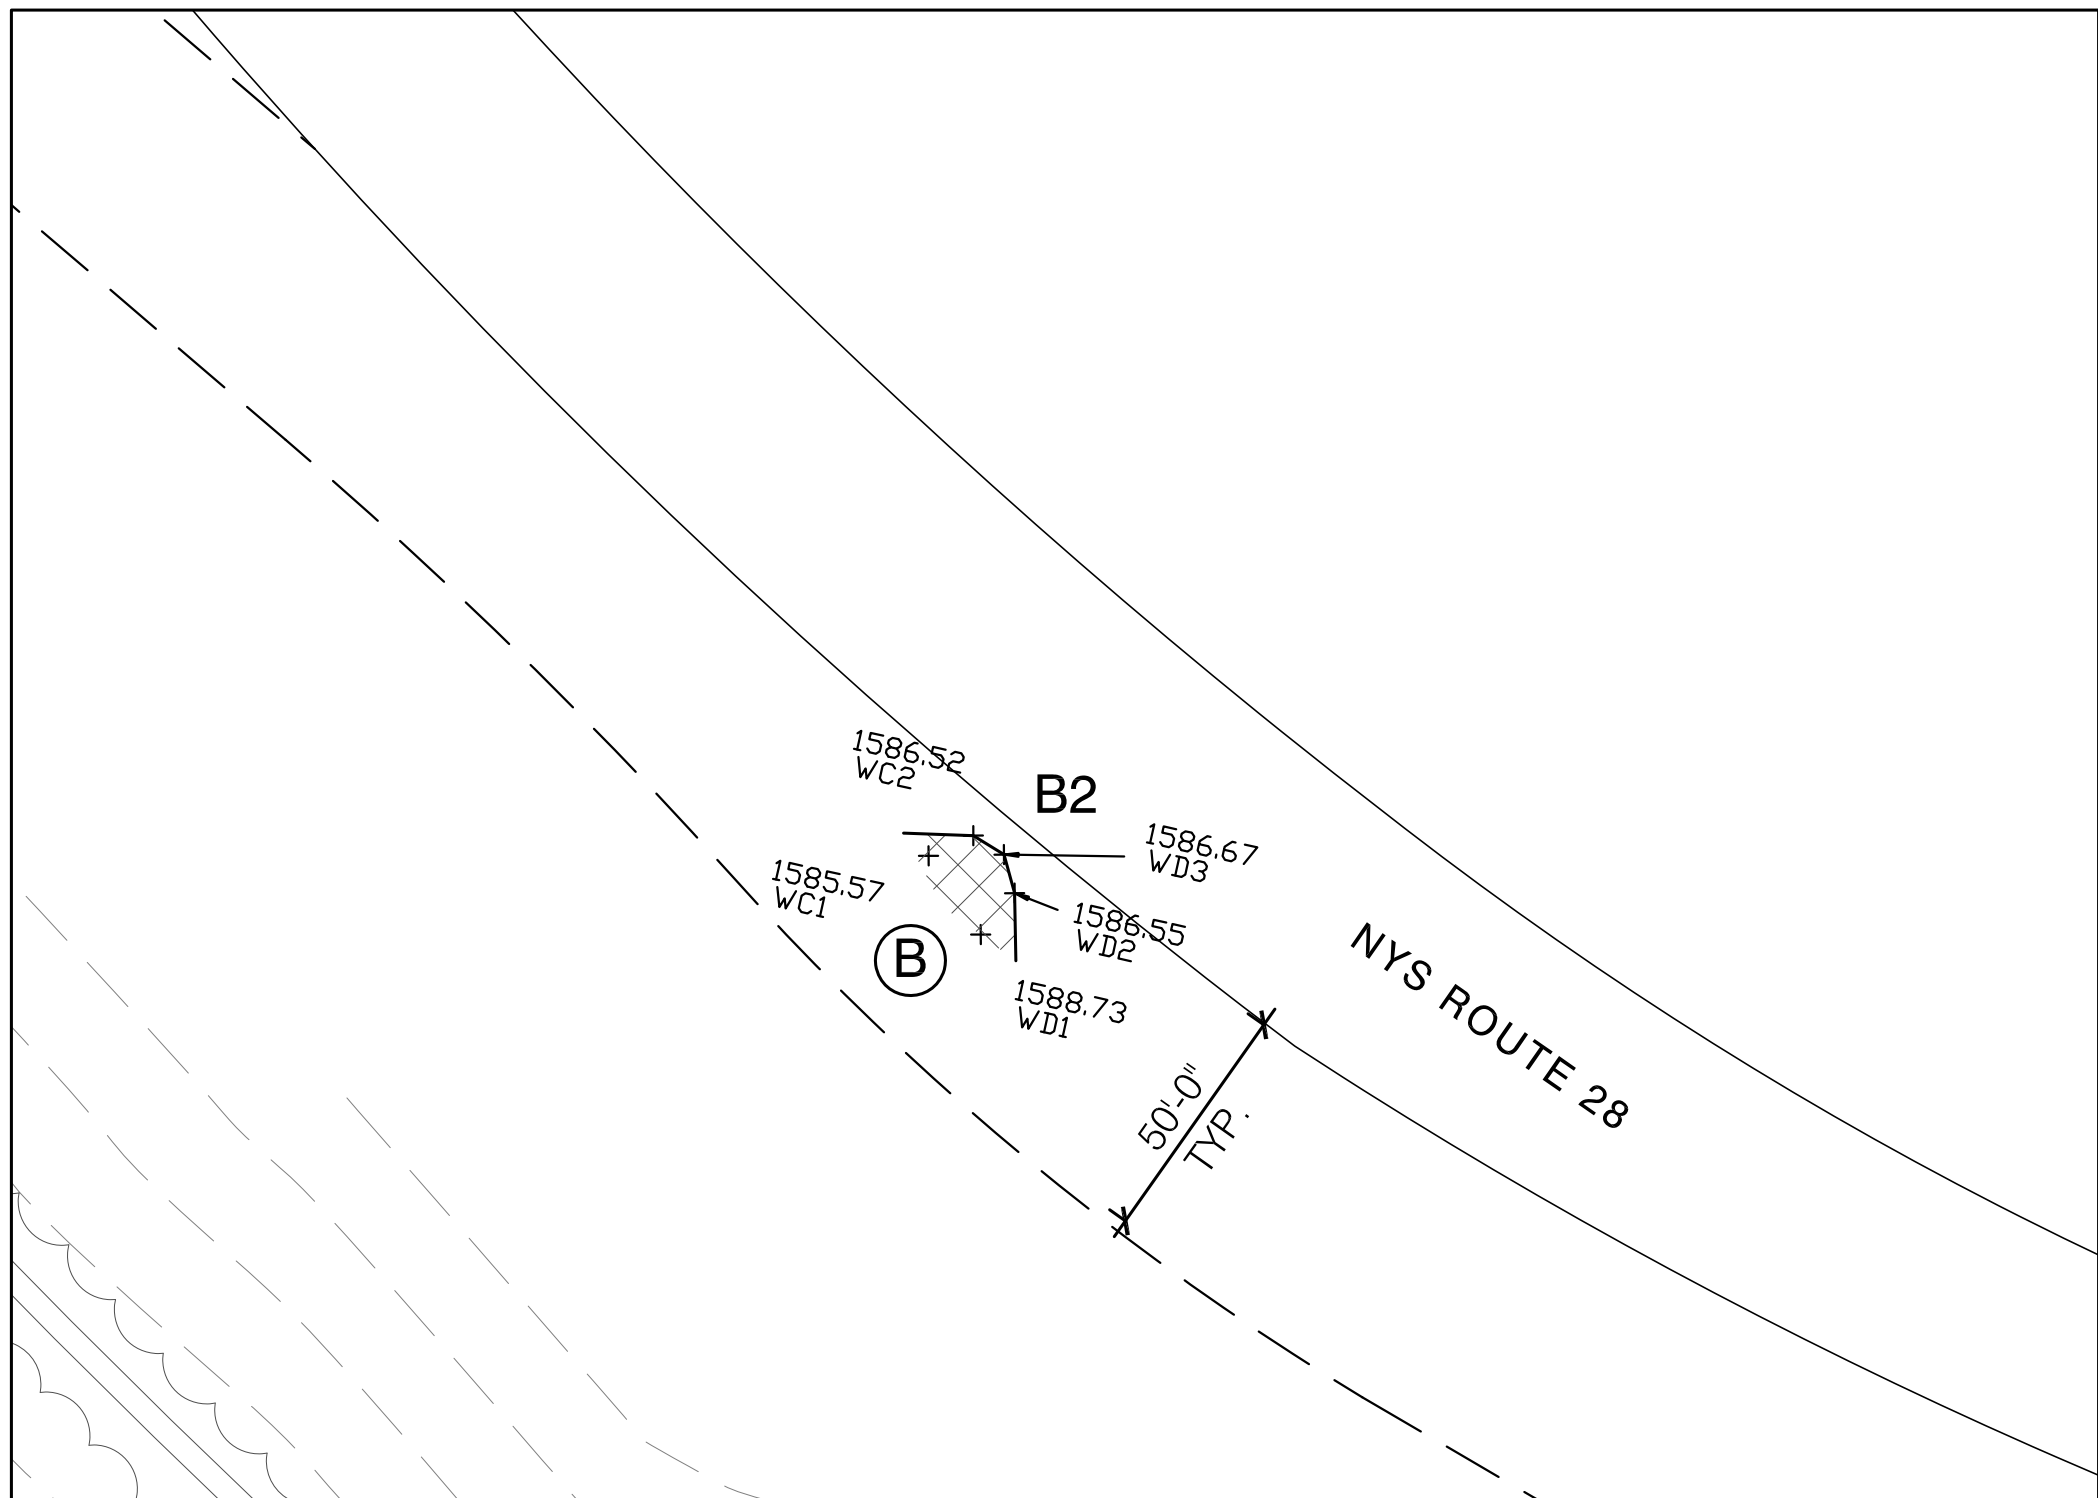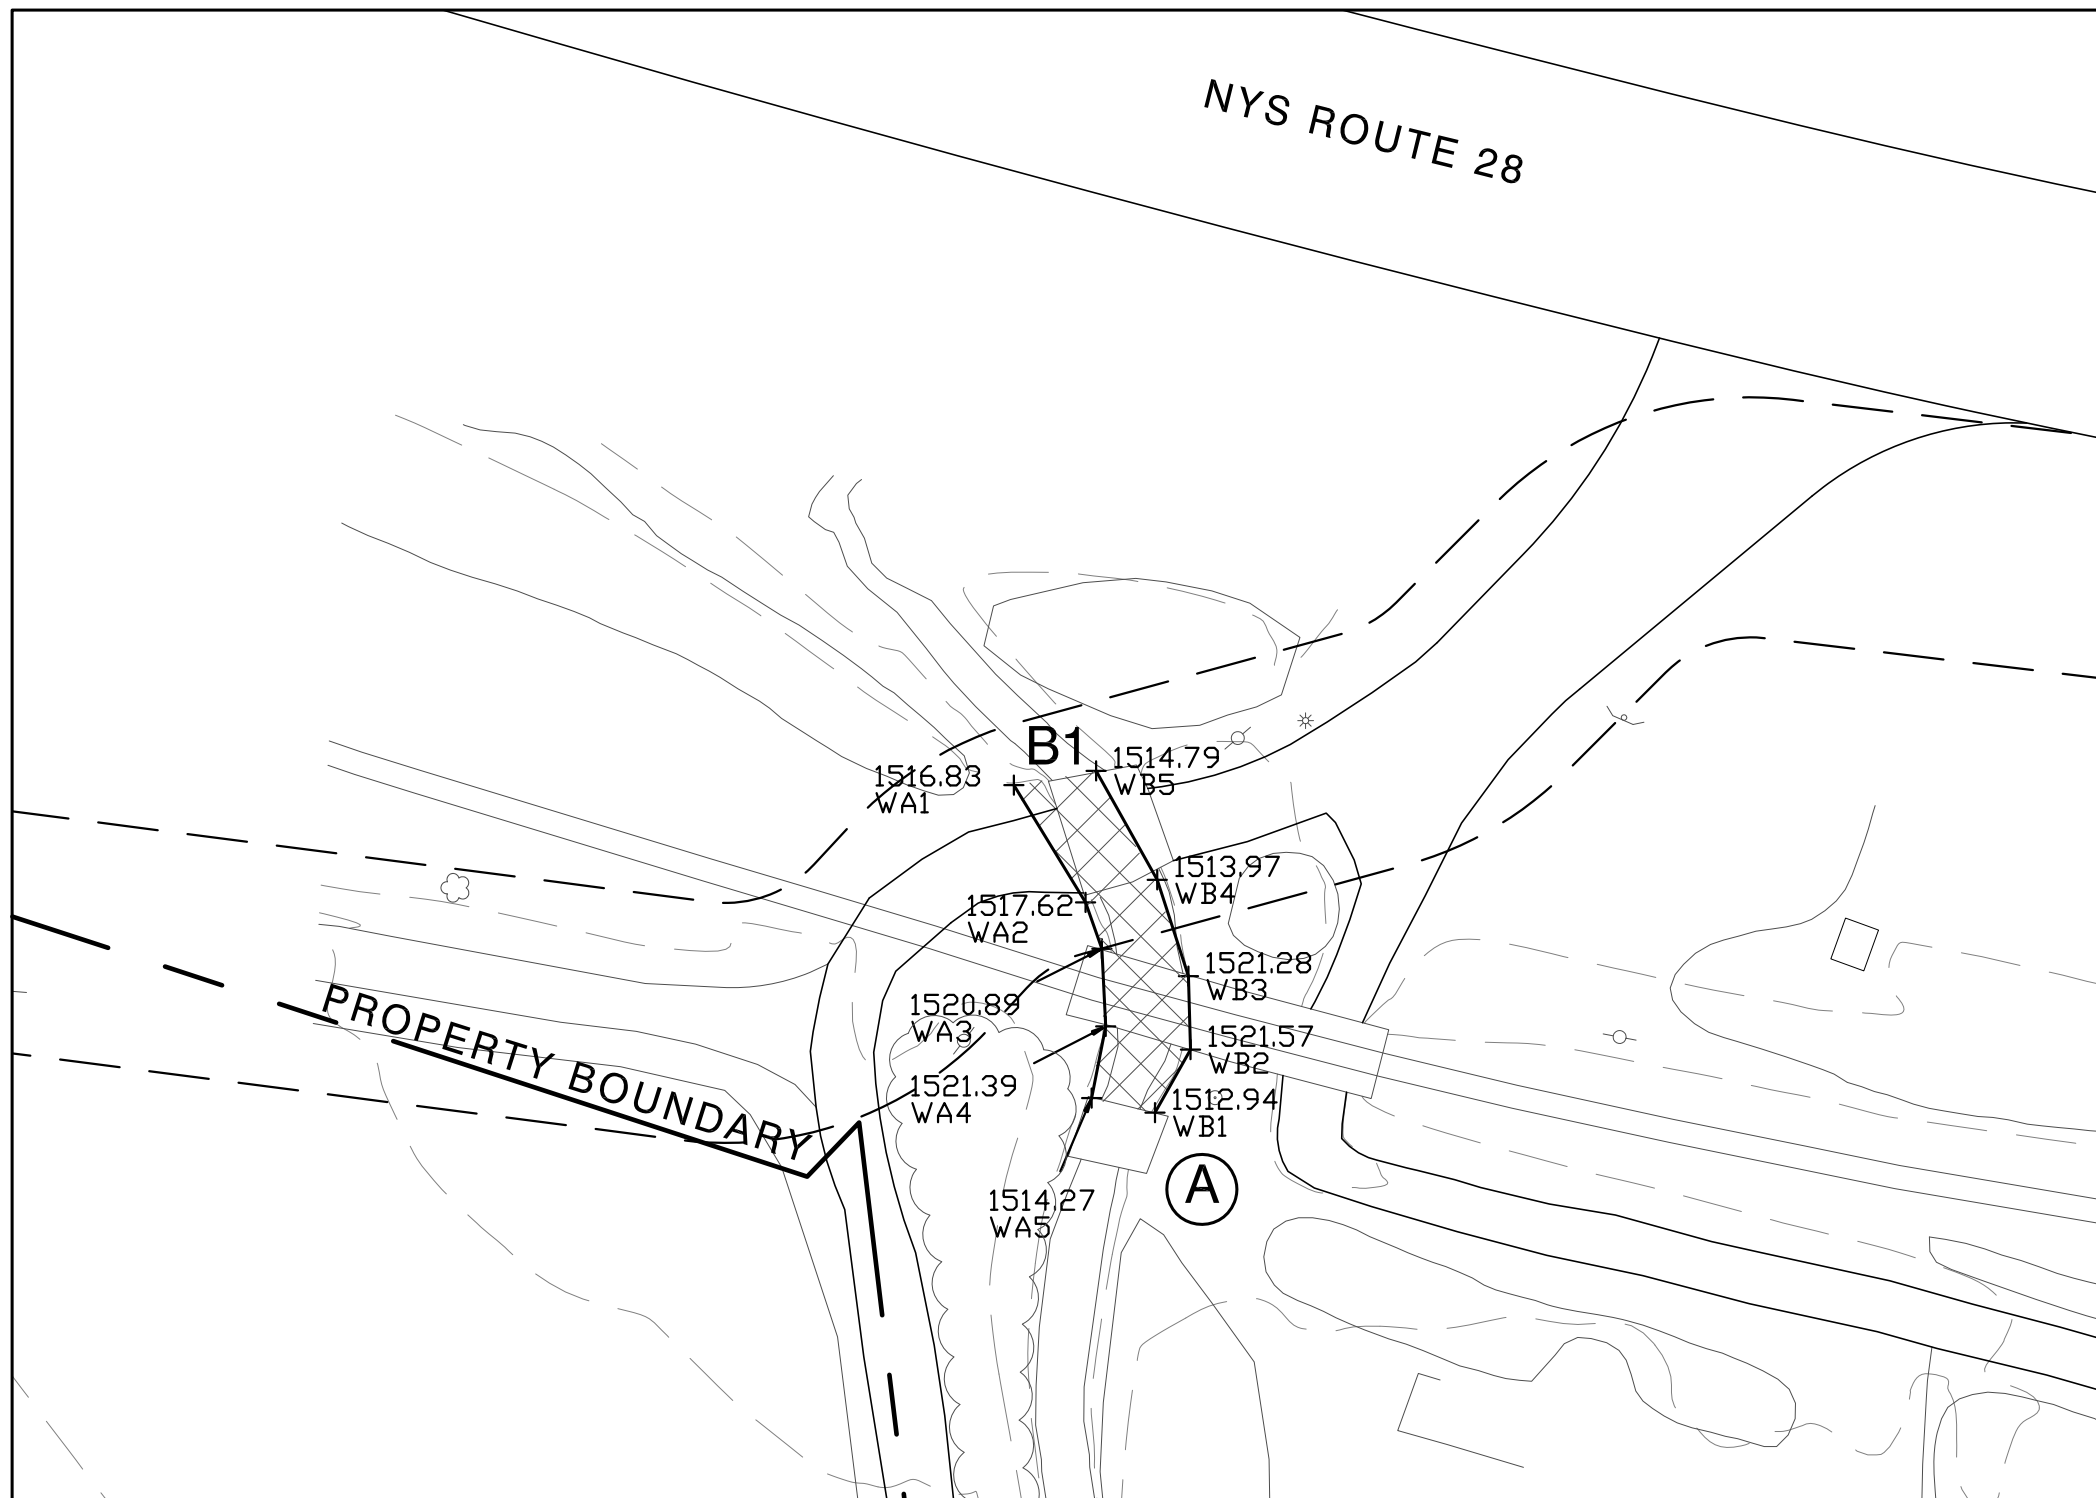

SHEET INDEX

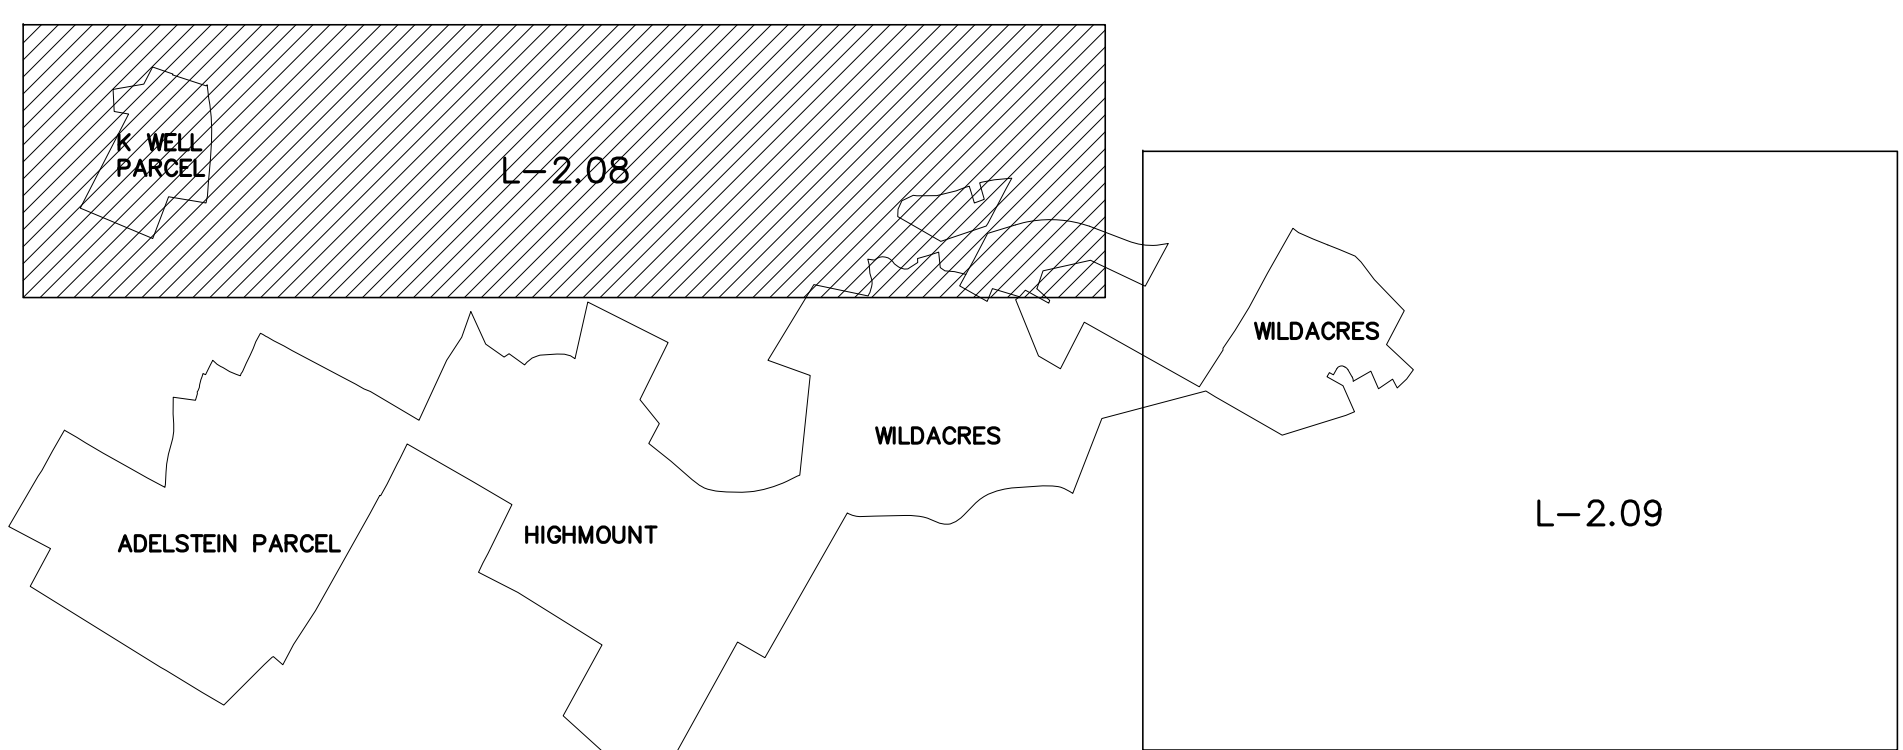

Printed By: 03/30/2011 10:00 AM
File Name: G:\Projects\2011\2_Crossroads\074-Catskill-Wetland-Inventory.dwg