



Drawn By: JTS
Checked By: KJF/RPF
File Name: G:\Projects\2011\LA Catskill\LA Catskill.dwg

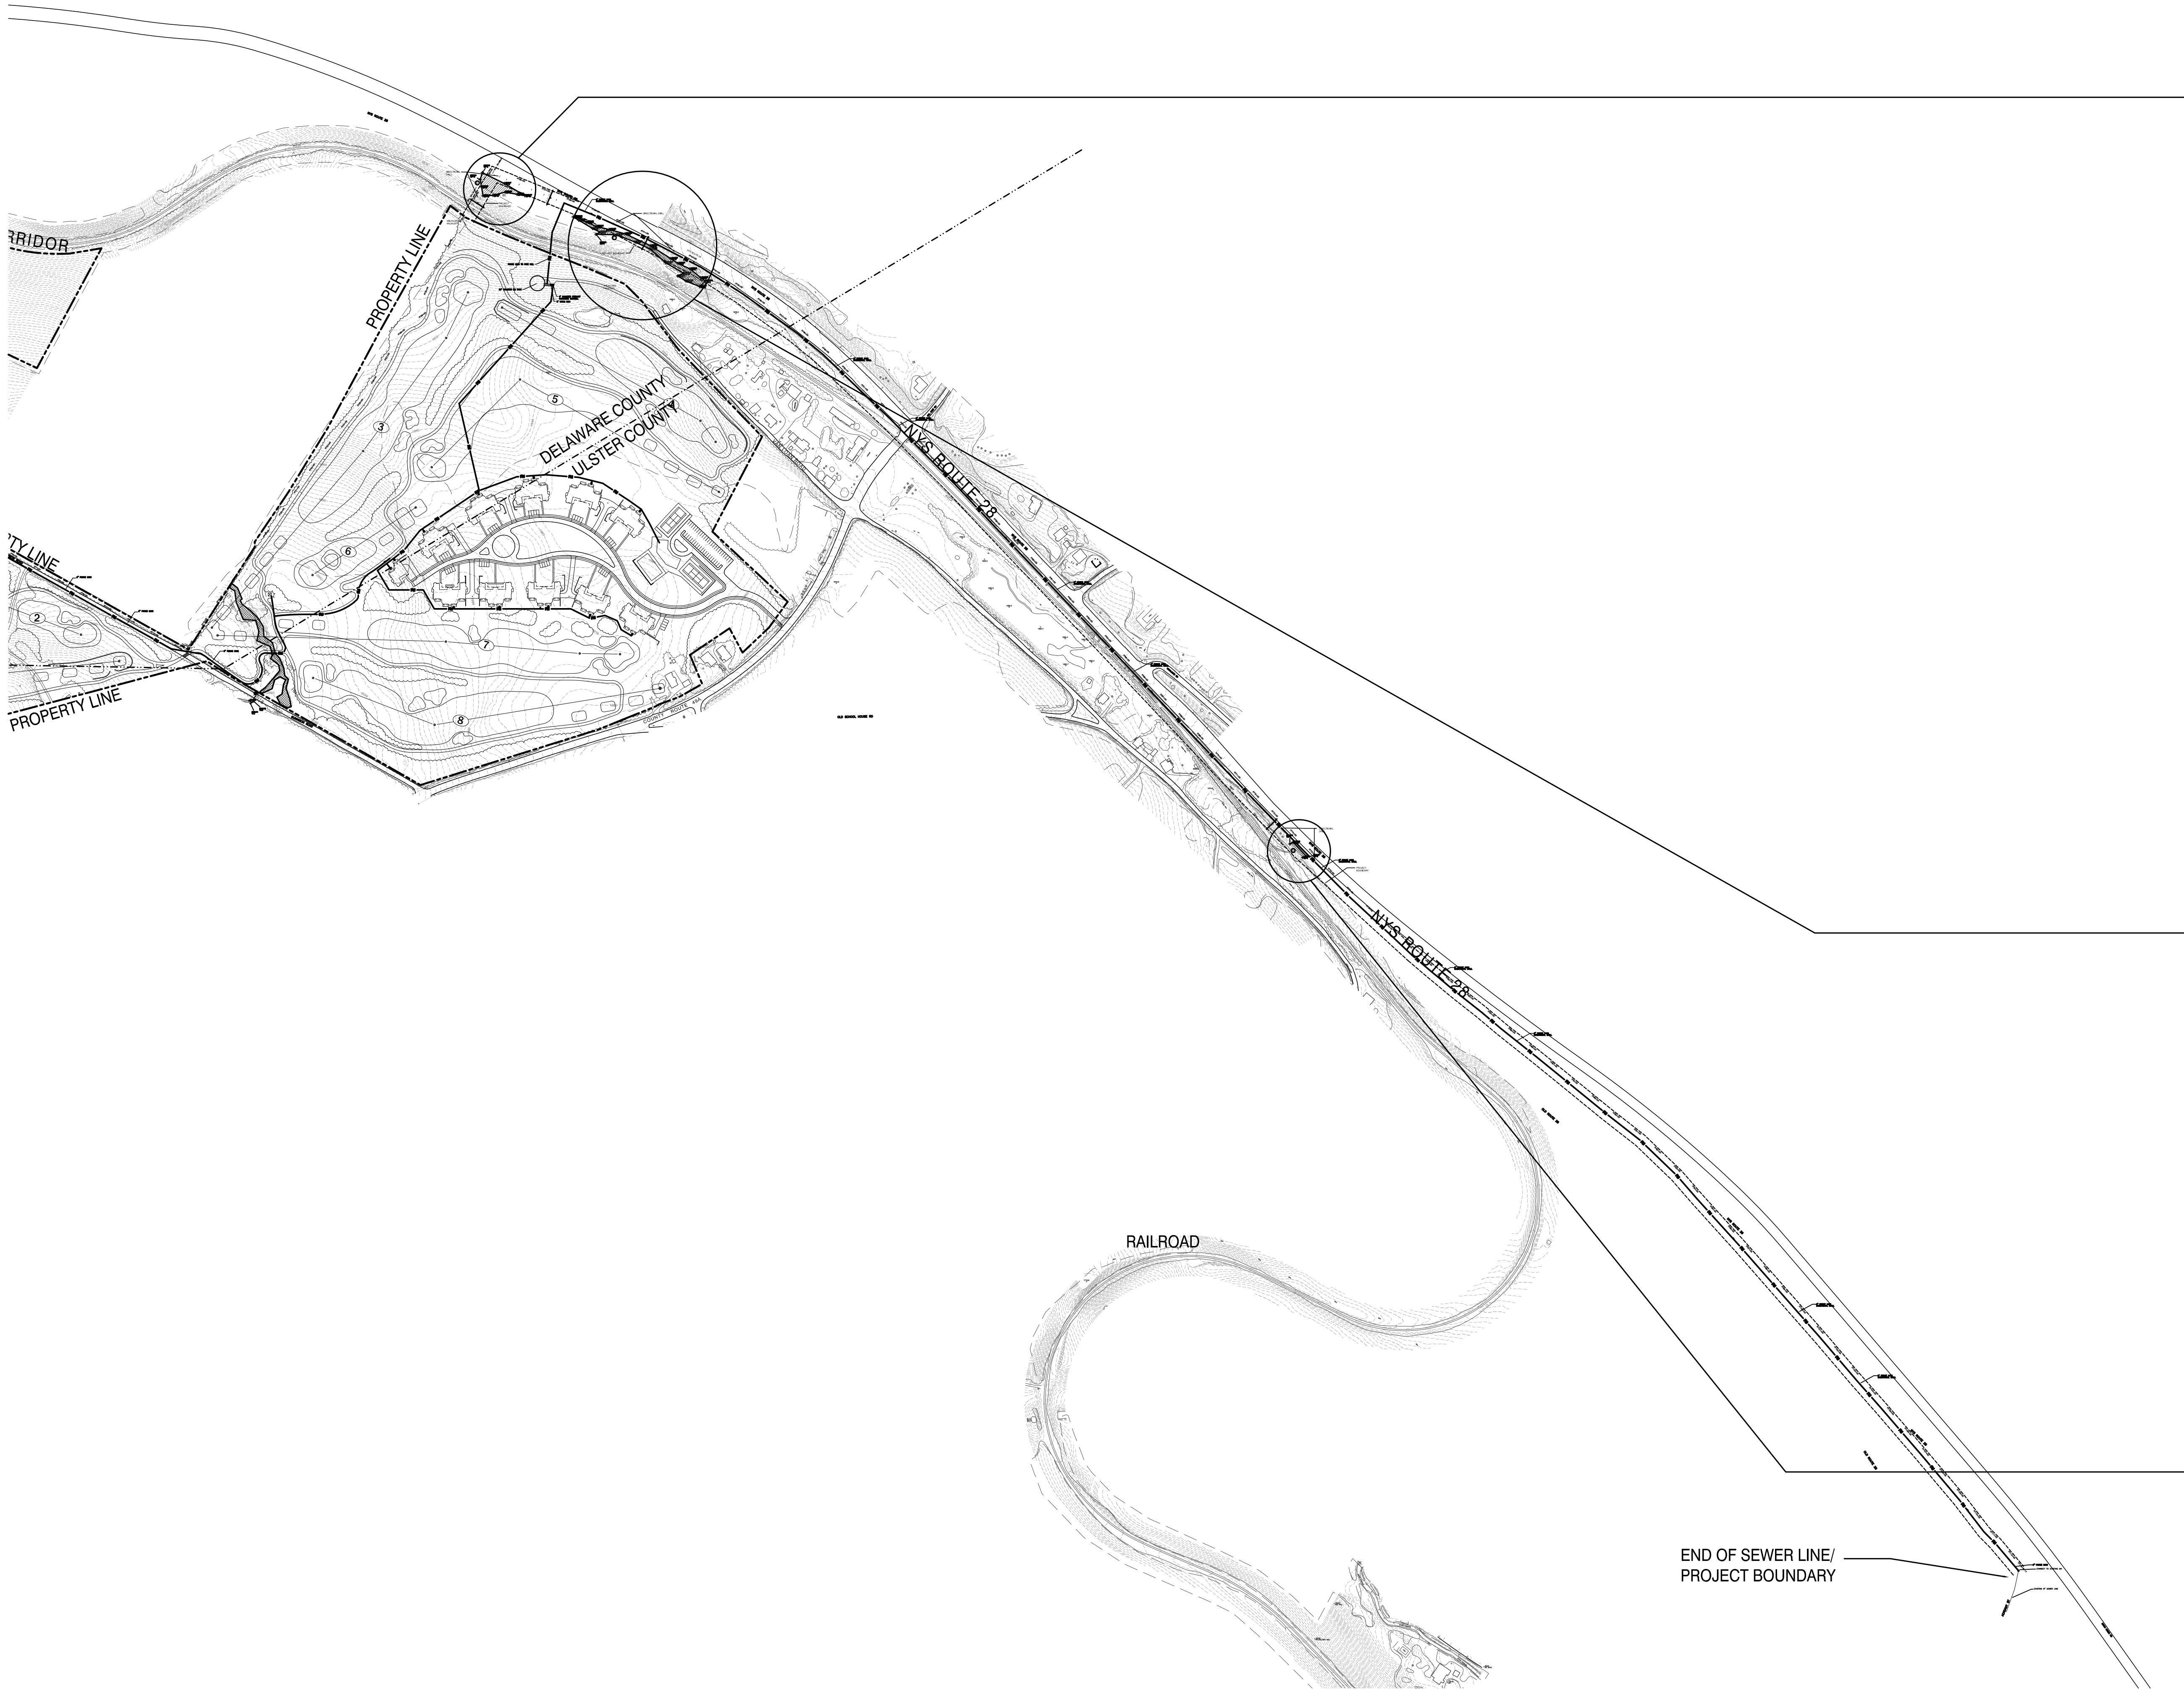

SHEET INDEX




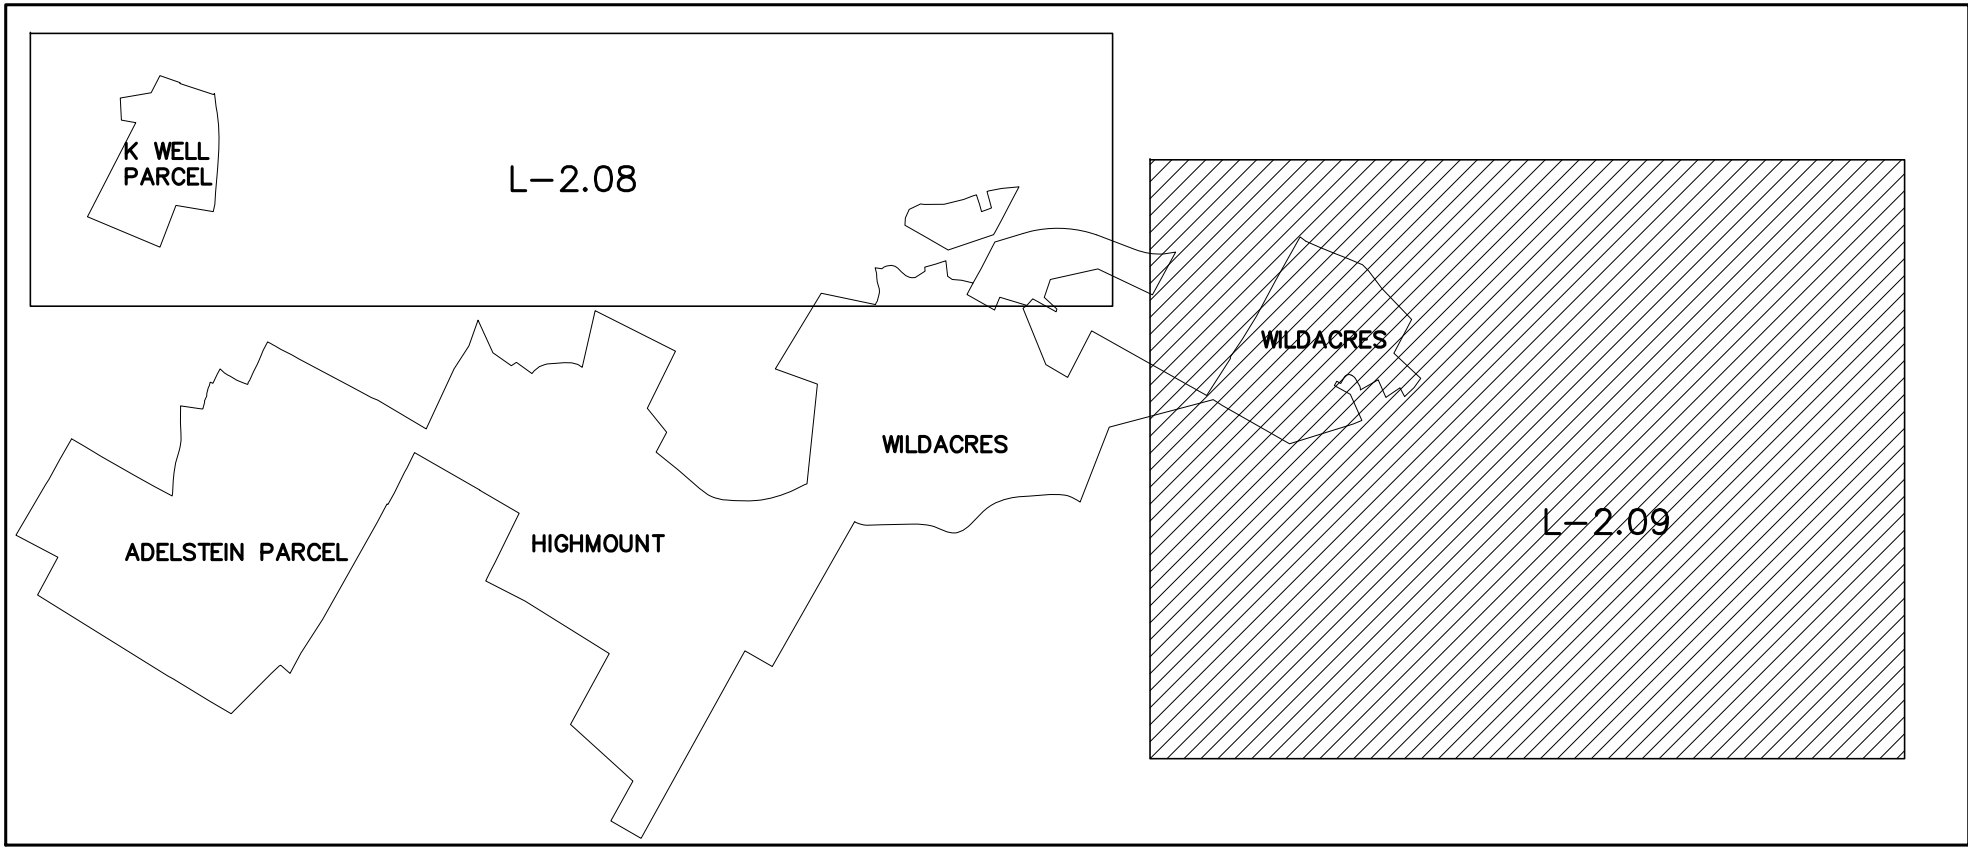


WETLAND ID# AND LINE(S)	AREA (SF)	AREA (AC)	ISOLATED?	DIRECTIONAL BORING CROSS?
(A) WA/WB	Extends Off-Site	Extends Off-Site	NO	YES
(B) WC/WD	Extends Off-Site	Extends Off-Site	NO	YES
(C) WE/WF	Extends Off-Site	Extends Off-Site	NO	YES
(D) WG/WH	Extends Off-Site	Extends Off-Site	NO	YES
(E) WP	6.519	0.15	YES	YES
(F) WN/WO	10.377	0.24	NO	YES
(G) WM	Extends Off-Site	Extends Off-Site	NO	YES

LEGEND

PROPERTY LINE
STREAMS/WETLANDS
ISOLATED WETLANDS
FORCE MAIN SEWER

SYMBOL

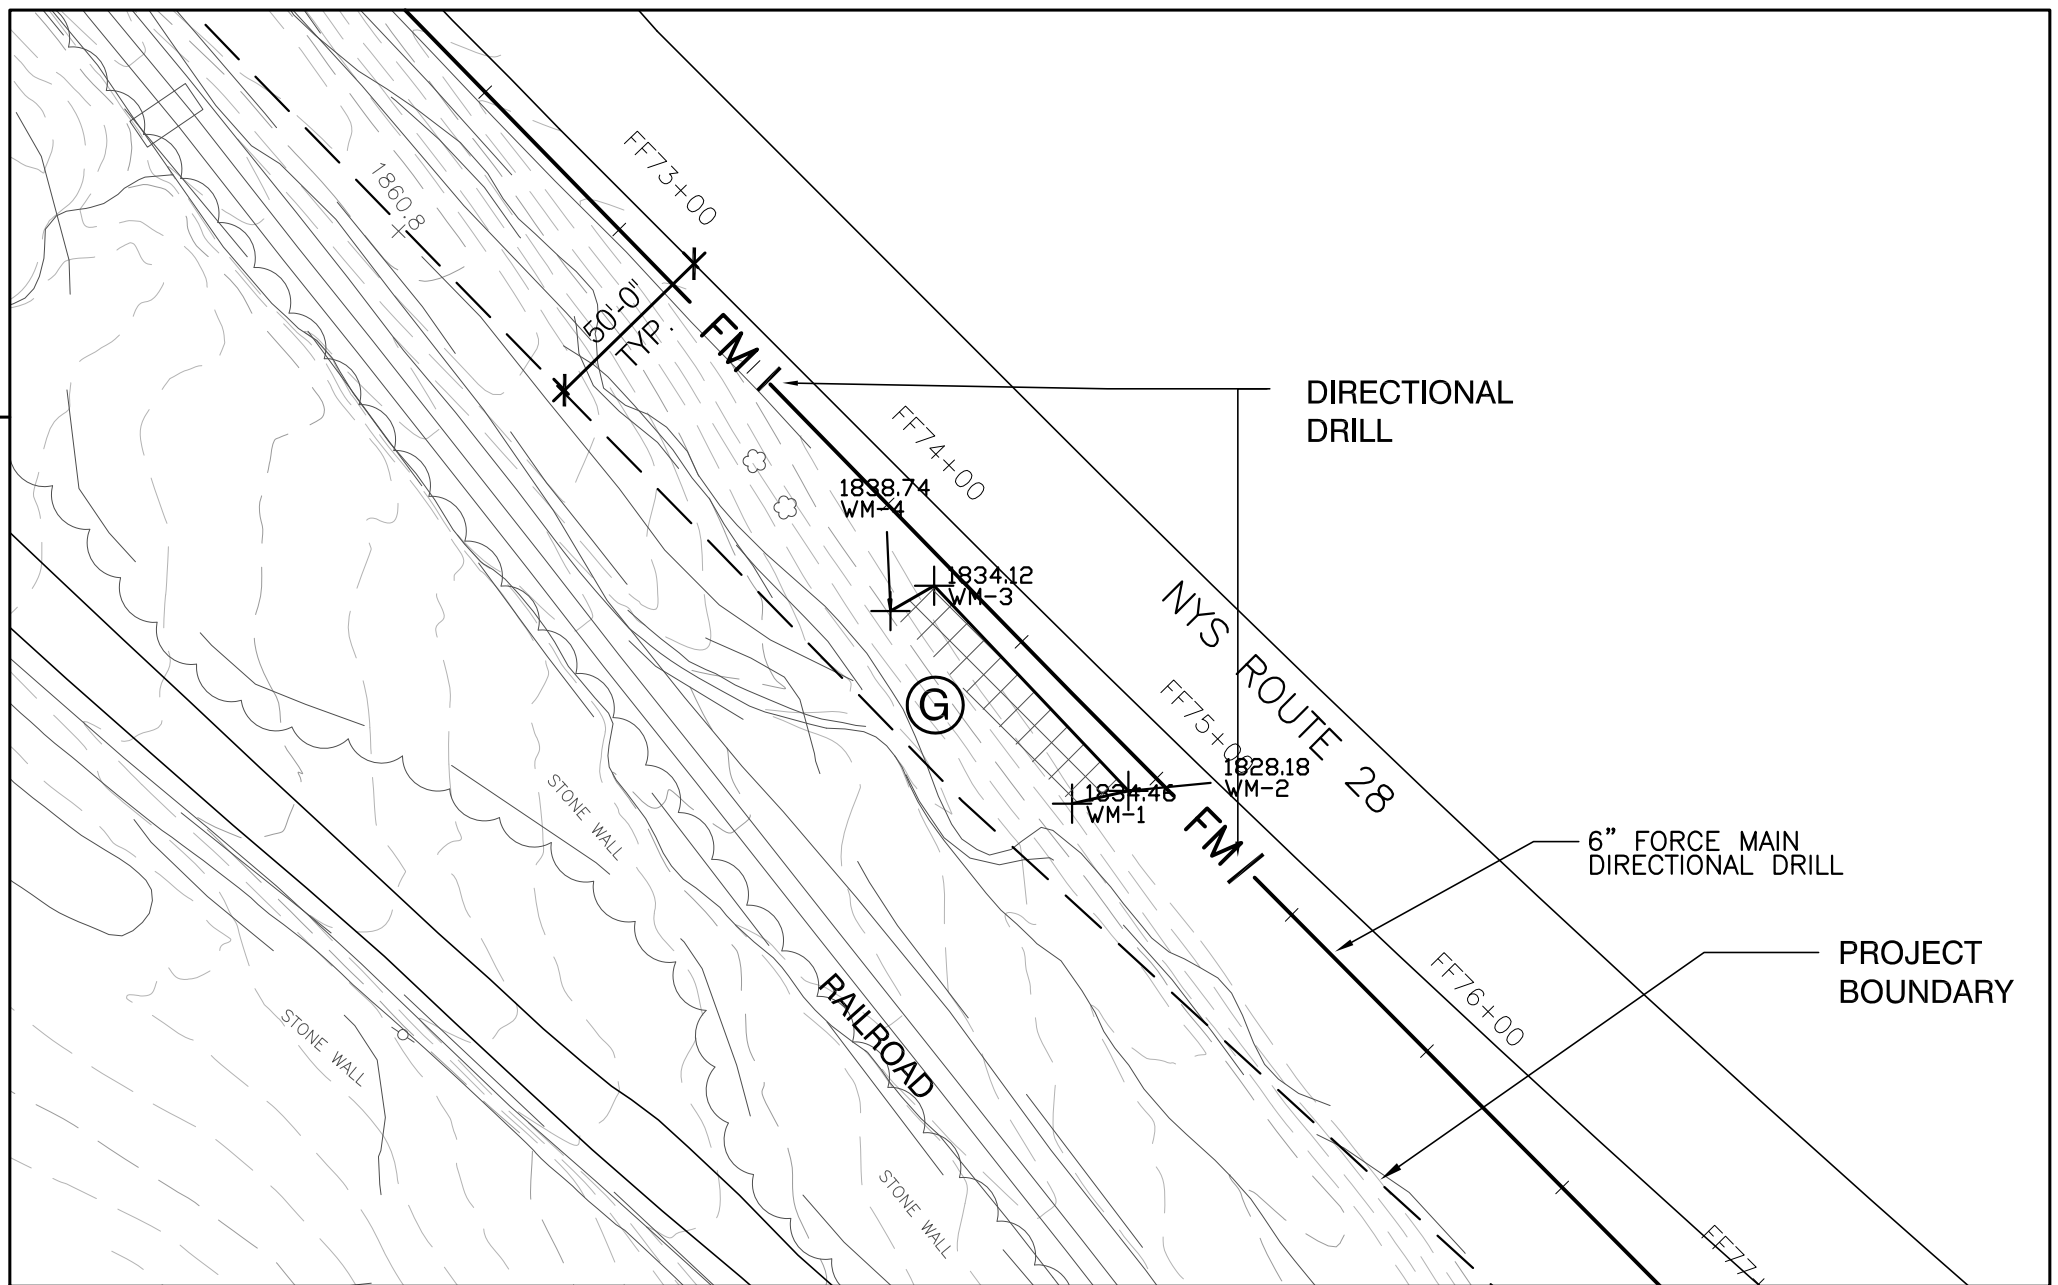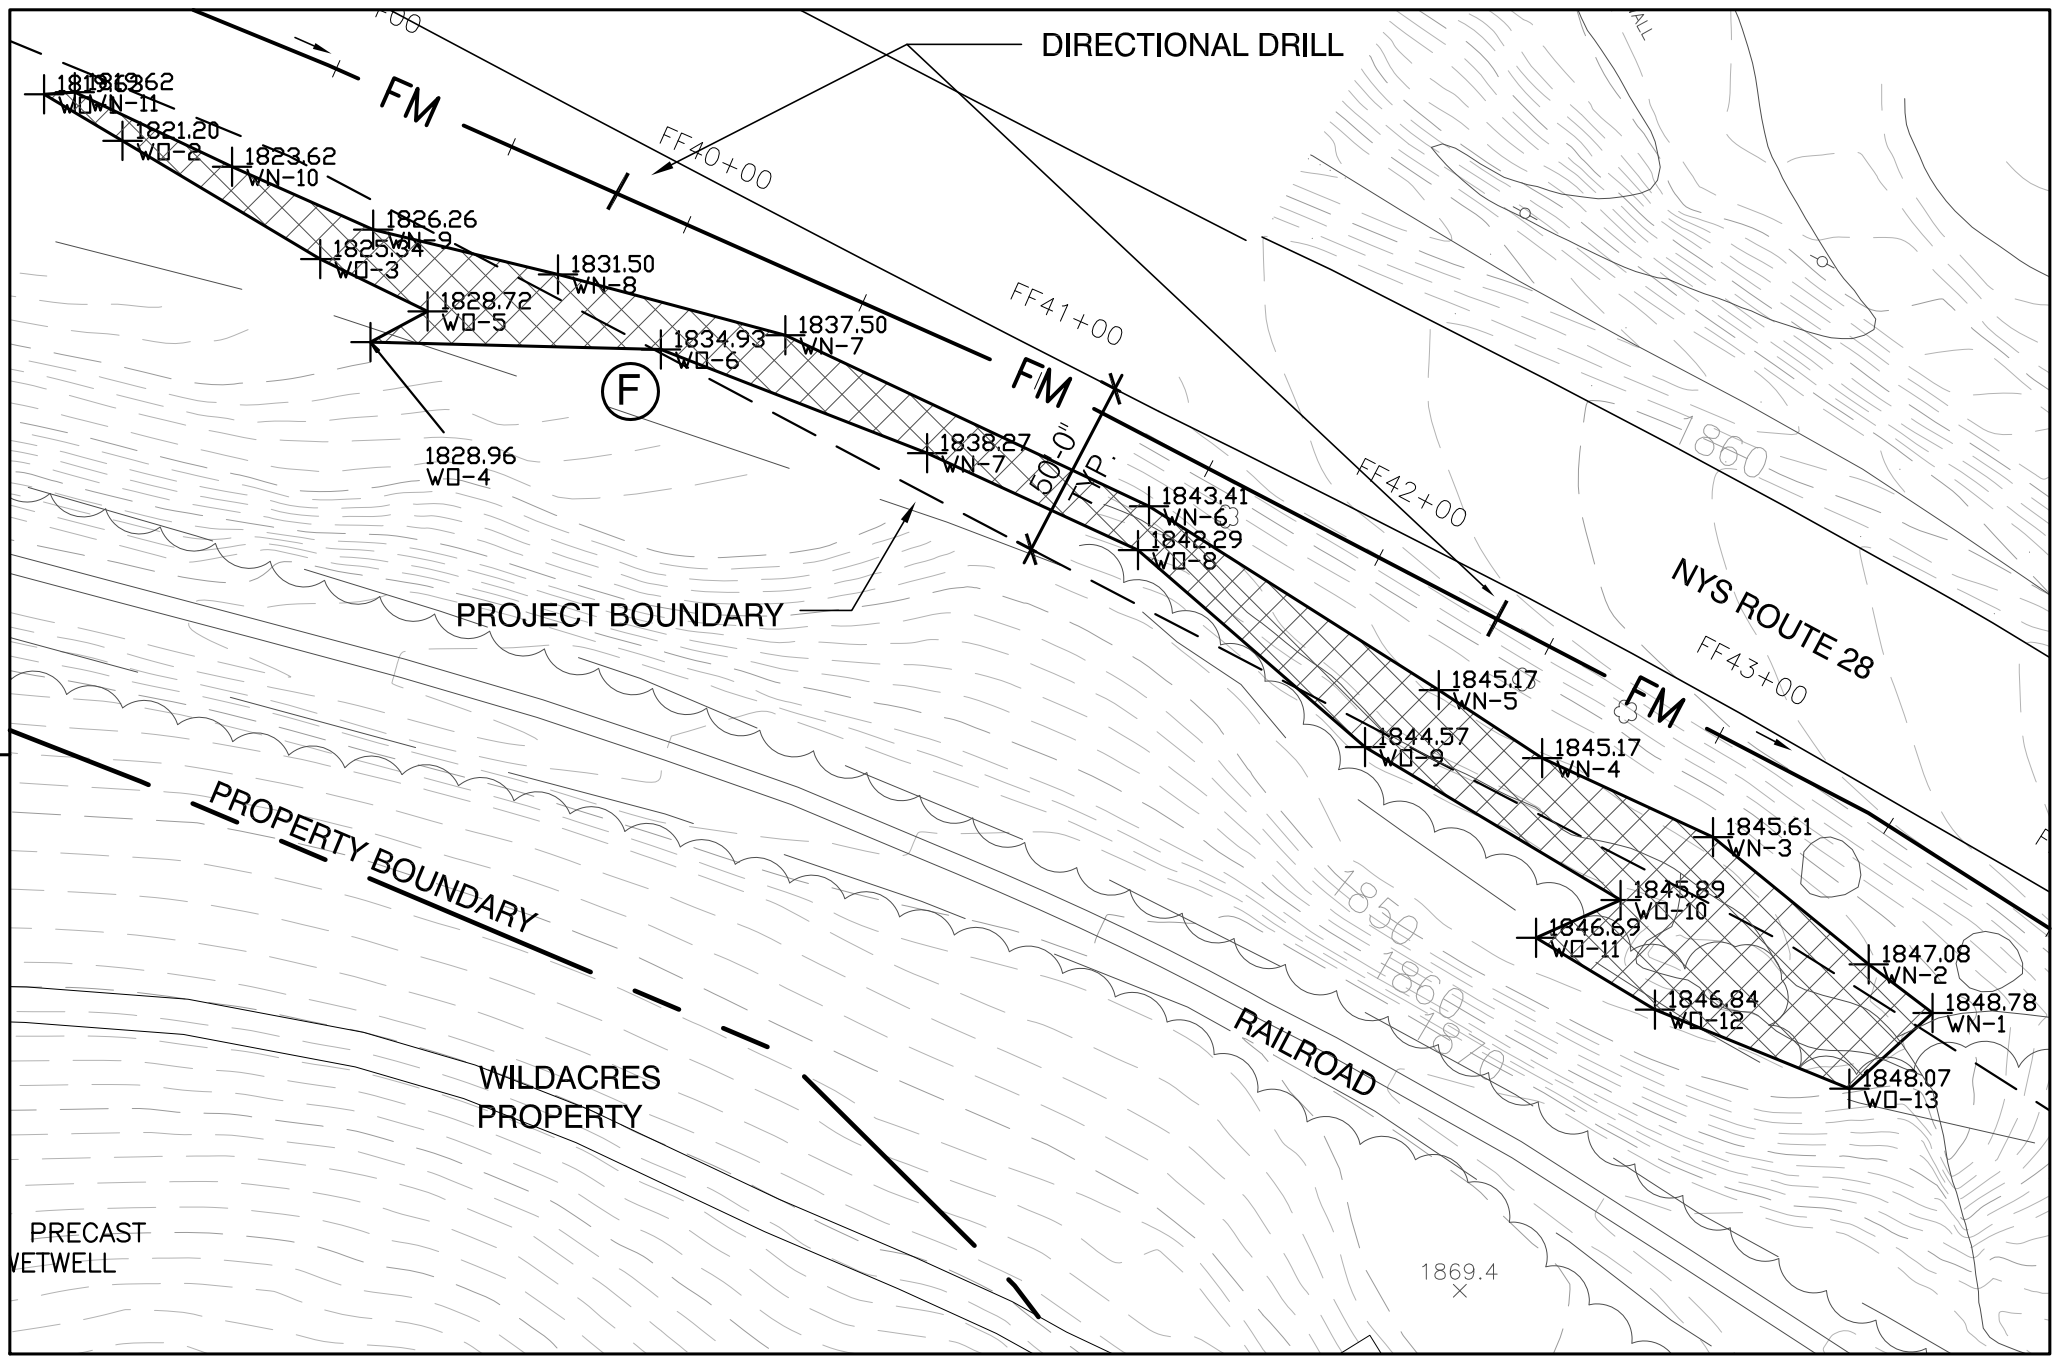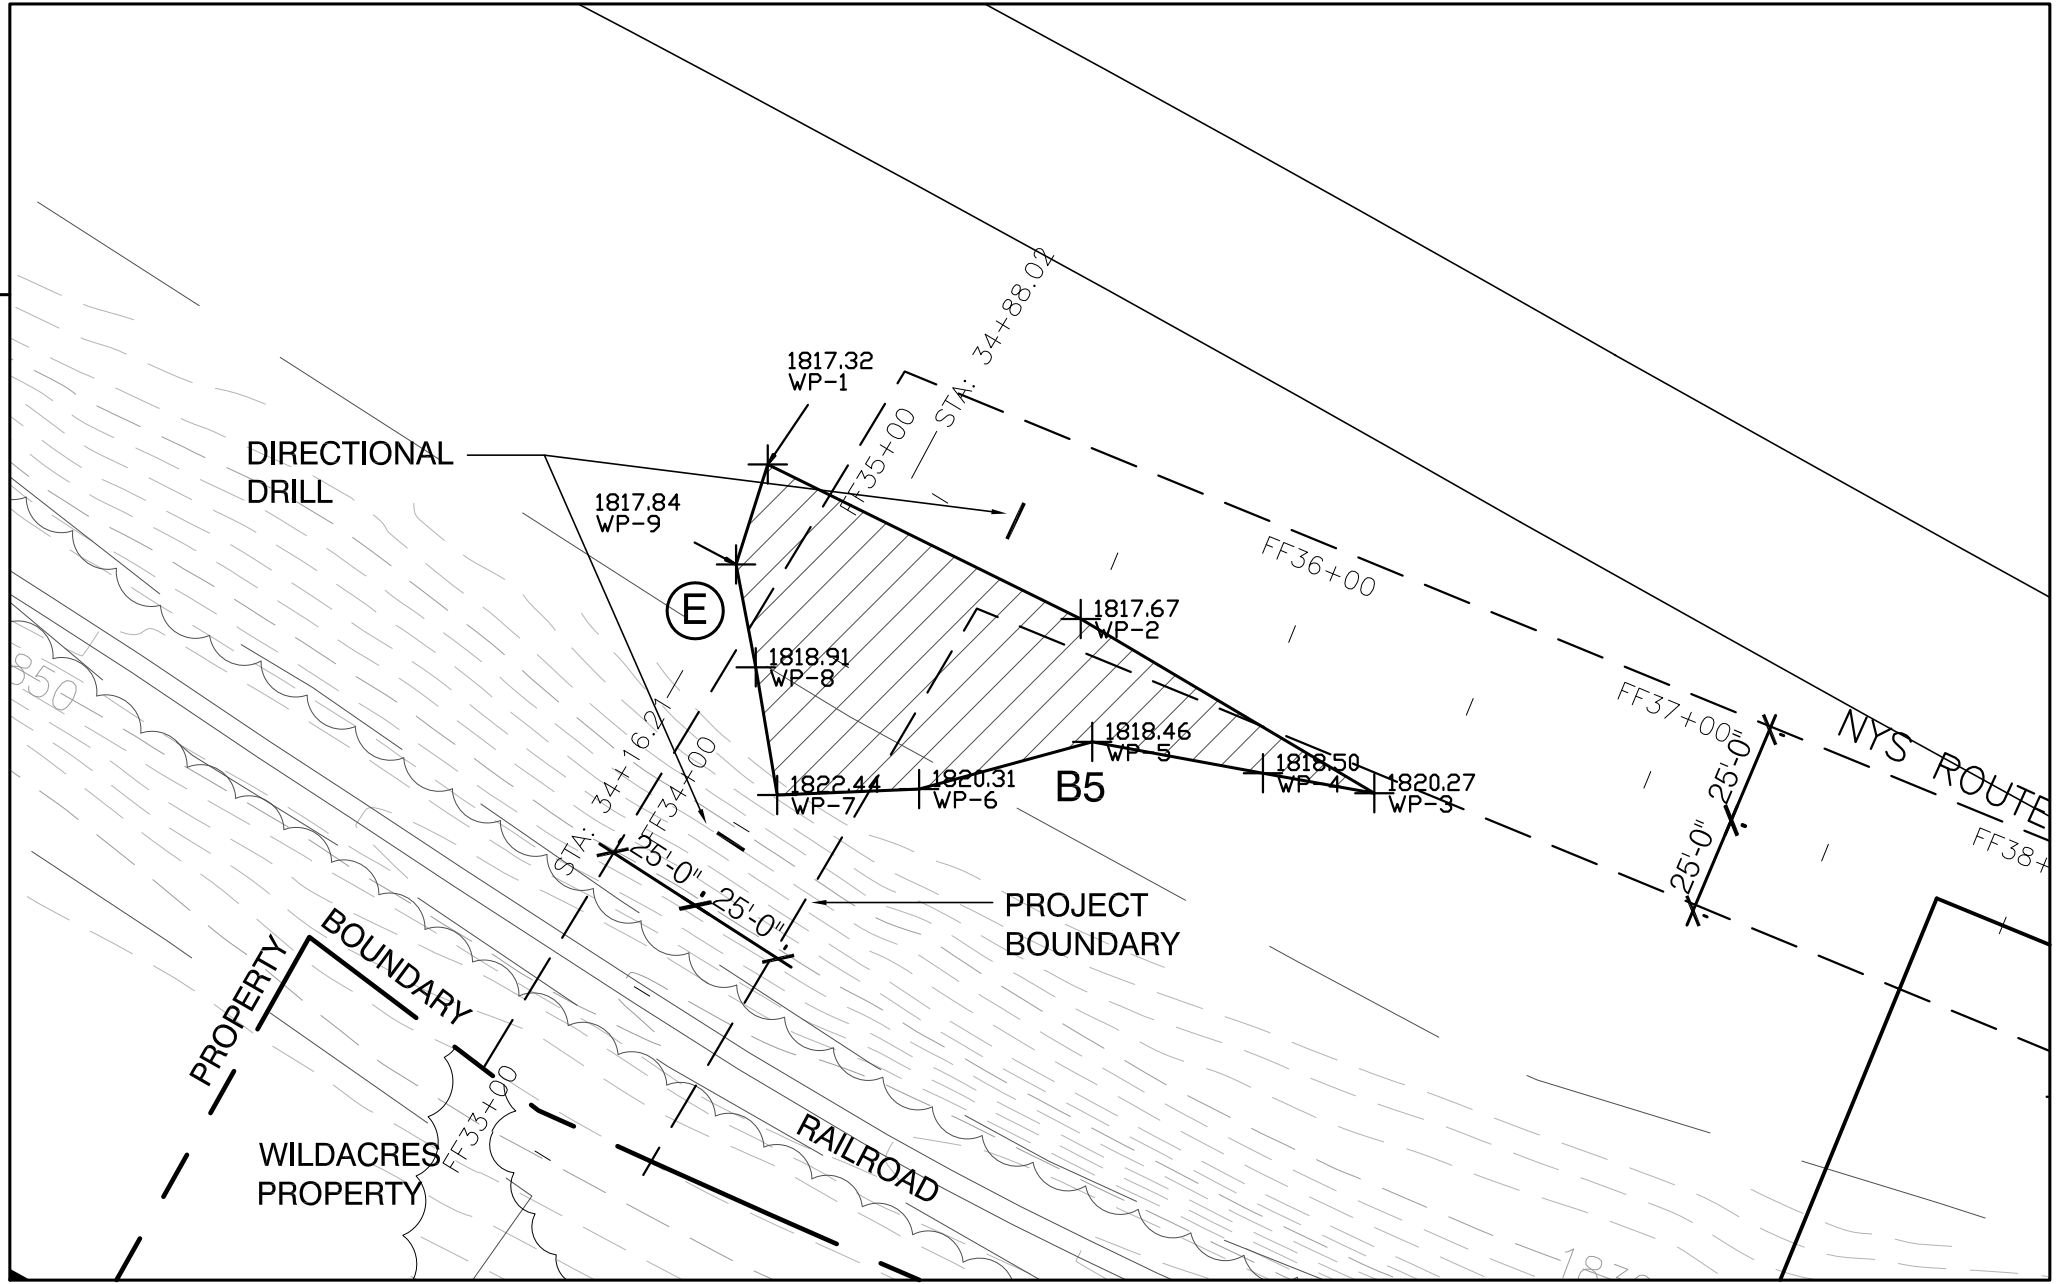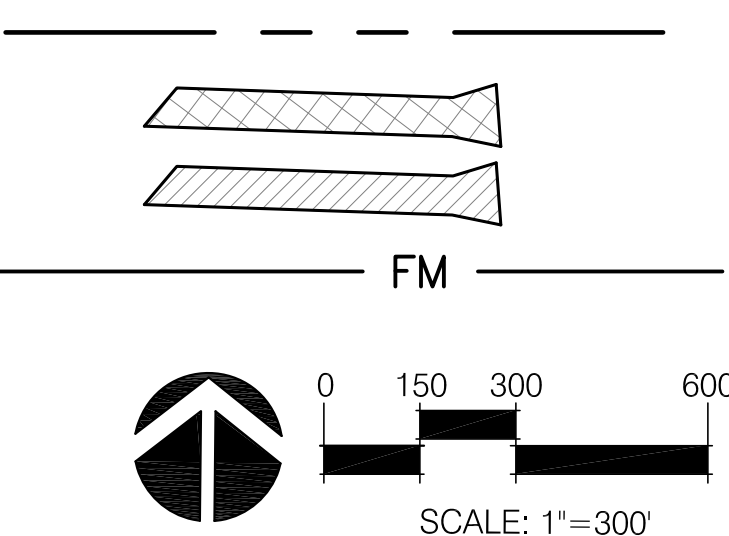

Unauthorized alteration or
addition to this document is a
violation of Section 7209 of the
New York State Education Law

© the LA Group 2010

Design

Drawn JTS

Checked KJF/RPF

This drawing is not certified for the
purposes of construction, unless it
is specifically noted as issued for
construction.


Submission:

FOR REGULATORY
APPROVALS ONLY

PREPARED FOR:
Crossroads Ventures, L.L.C.
PO Box 267
Mt. Tremper, NY 12457

The Modified Belleayre Resort at Catskill Park
Wildacres Resort & The Highmount Spa Resort
Town of Shandaken & Town of Middletown, New York
Title
Wetland Inventory: Off-Site

Key Plan

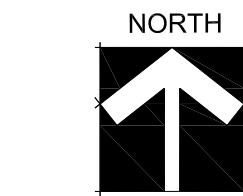

Revisions
04/04/11 RESPONSE TO
04/01/11 FROM B. ORZEL

Project: 07074
Date: 03/30/2011
Drawing

L-2.09