


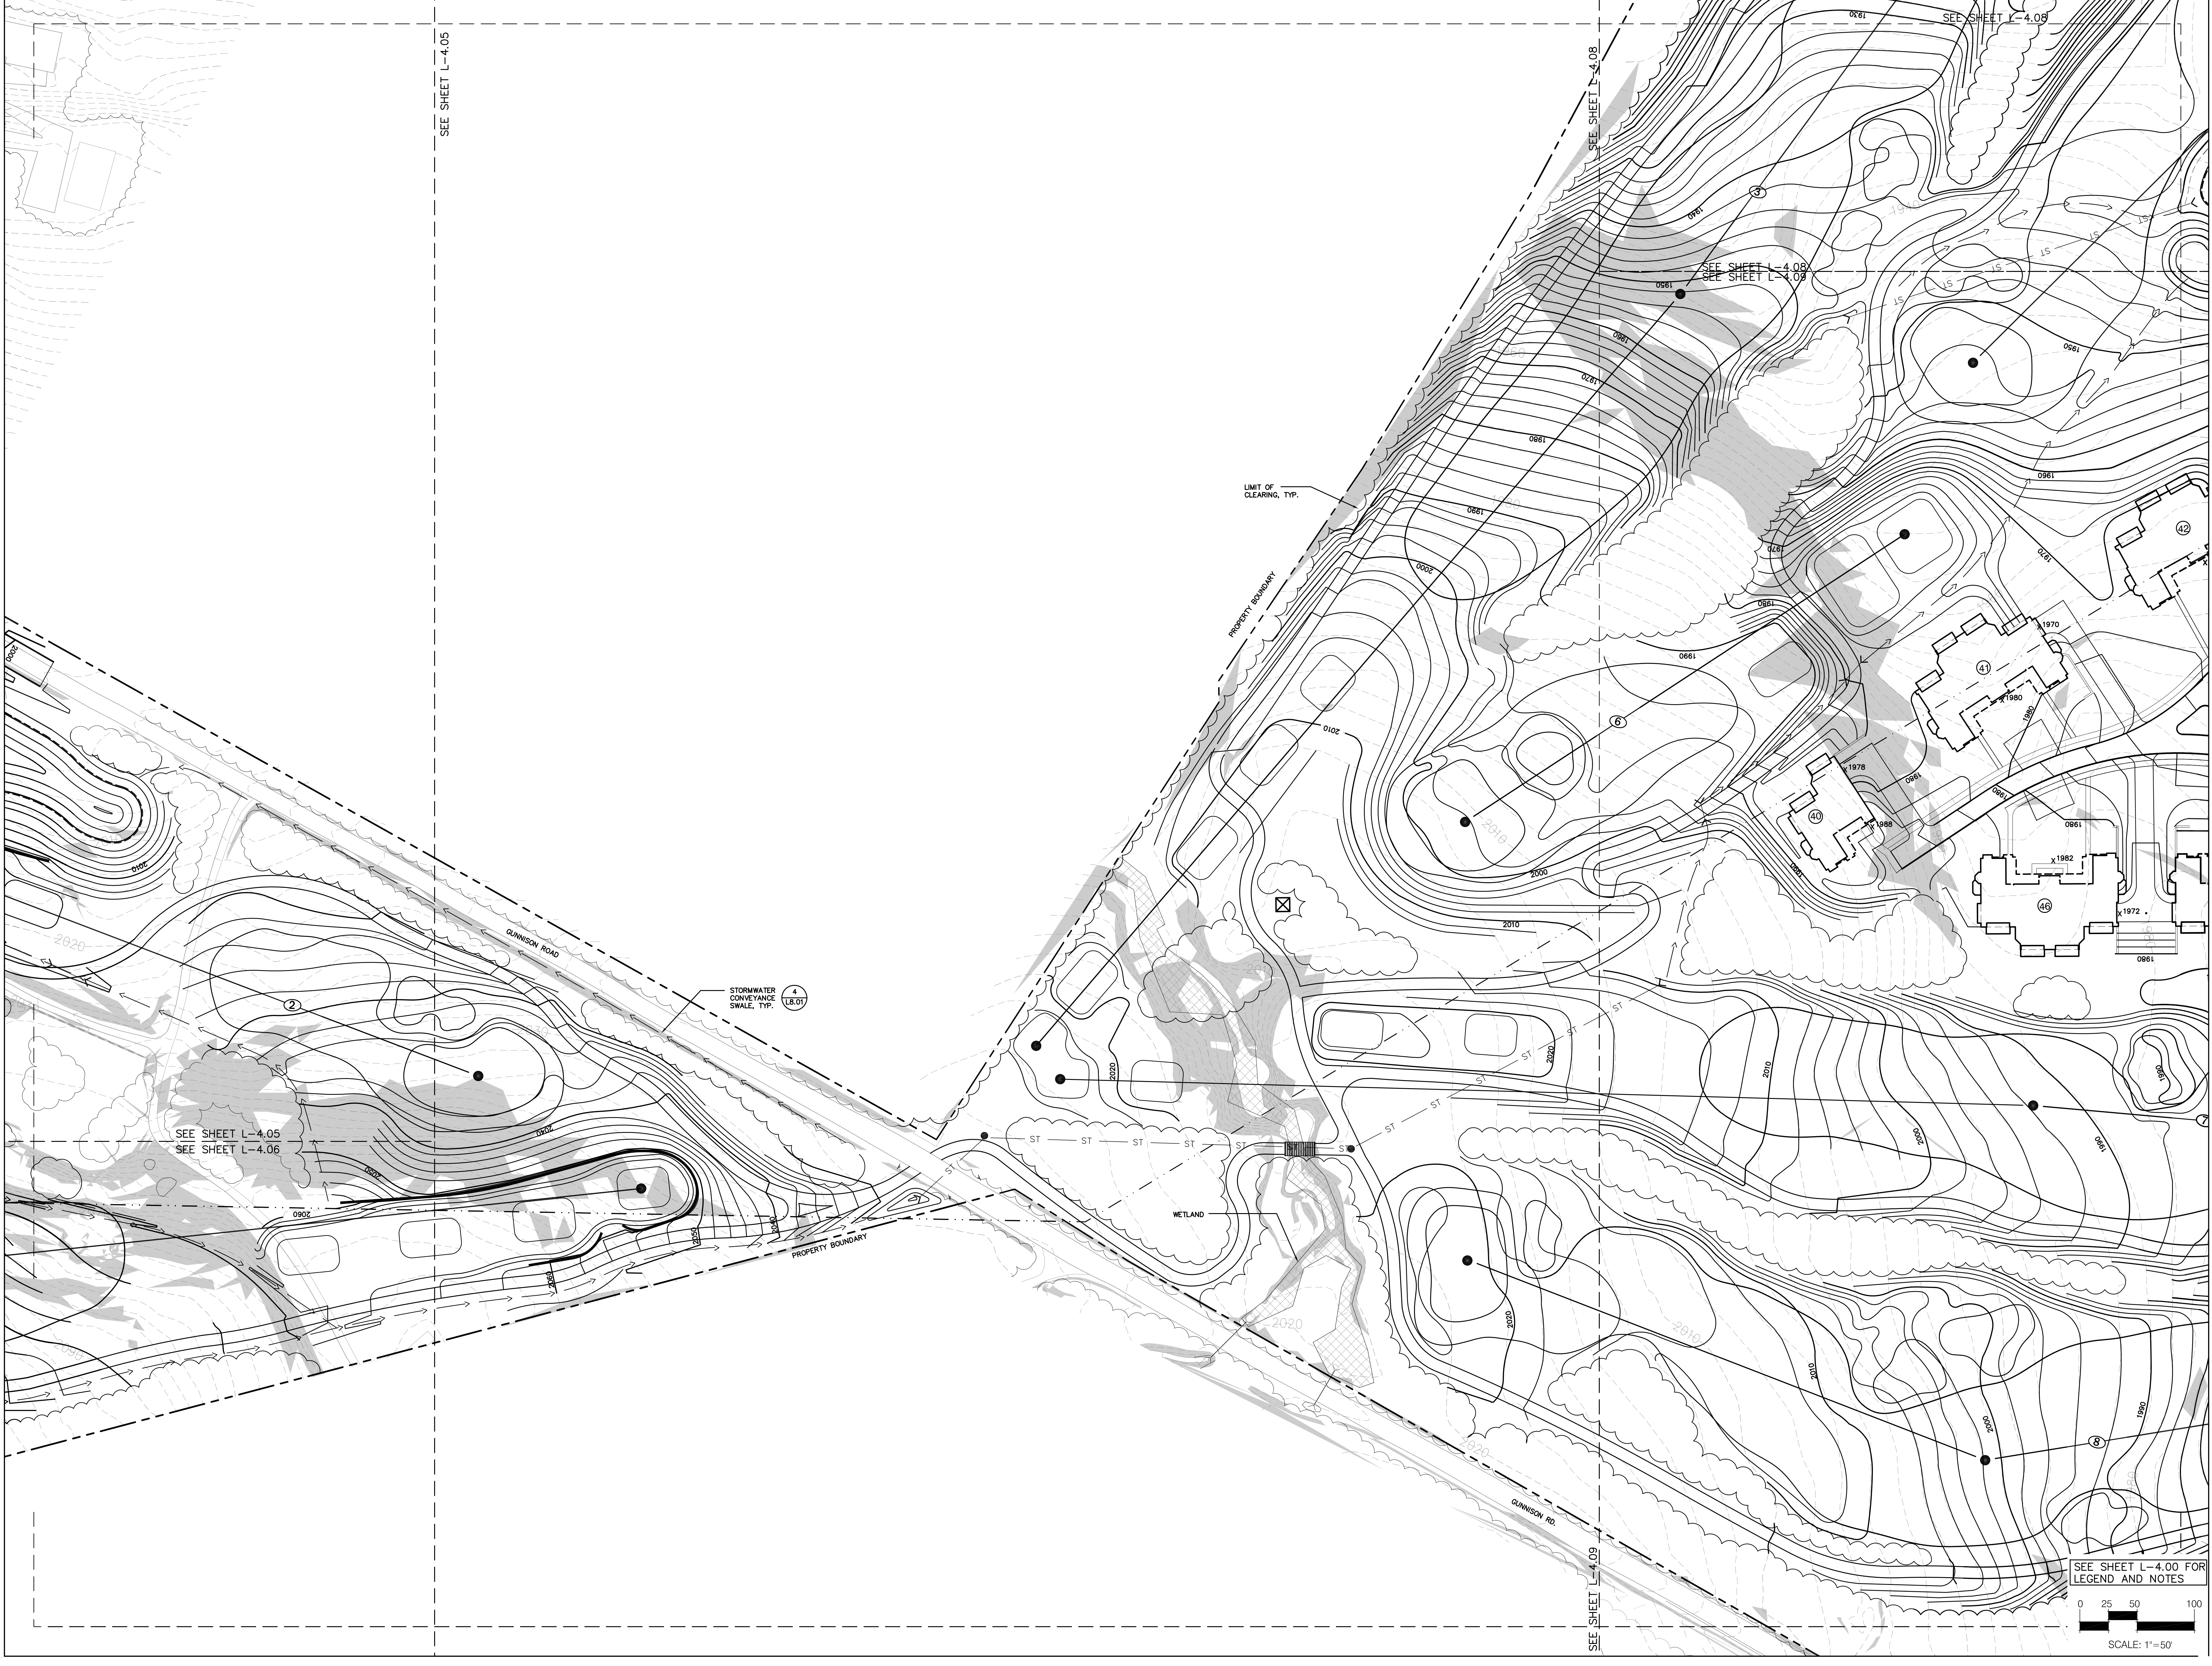



the LA group
Landscape Architecture
and Engineering, P.C.
40 Long Alley
Saratoga Springs
New York 12866
P 518/587-8100
F 518/587-0180
www.thelagroup.com

Unauthorized alteration or
addition to this document is a
violation of Section 1209 of the
New York State Education Law

© the LA Group 2010

Design MJT/JTS
Drawn MJT/JTS
Checked KJF/SJA

This drawing is not certified for the
purpose of construction, unless it
is specifically noted as issued for
construction.

Submission:
FOR REGULATORY
APPROVALS ONLY

PREPARED FOR:
Crossroads Ventures, L.L.C.
PO Box 267
Mt. Tremper, NY 12457

The Modified Belleayre Resort at Catskill Park
Wildacres Resort & The Highmount Spa Resort
Town of Shandaken & Town of Middletown, New York

Key Plan

Revisions
03/02/2012

Project: 07074
Date: 03/30/2011
Drawing
L-4.07