


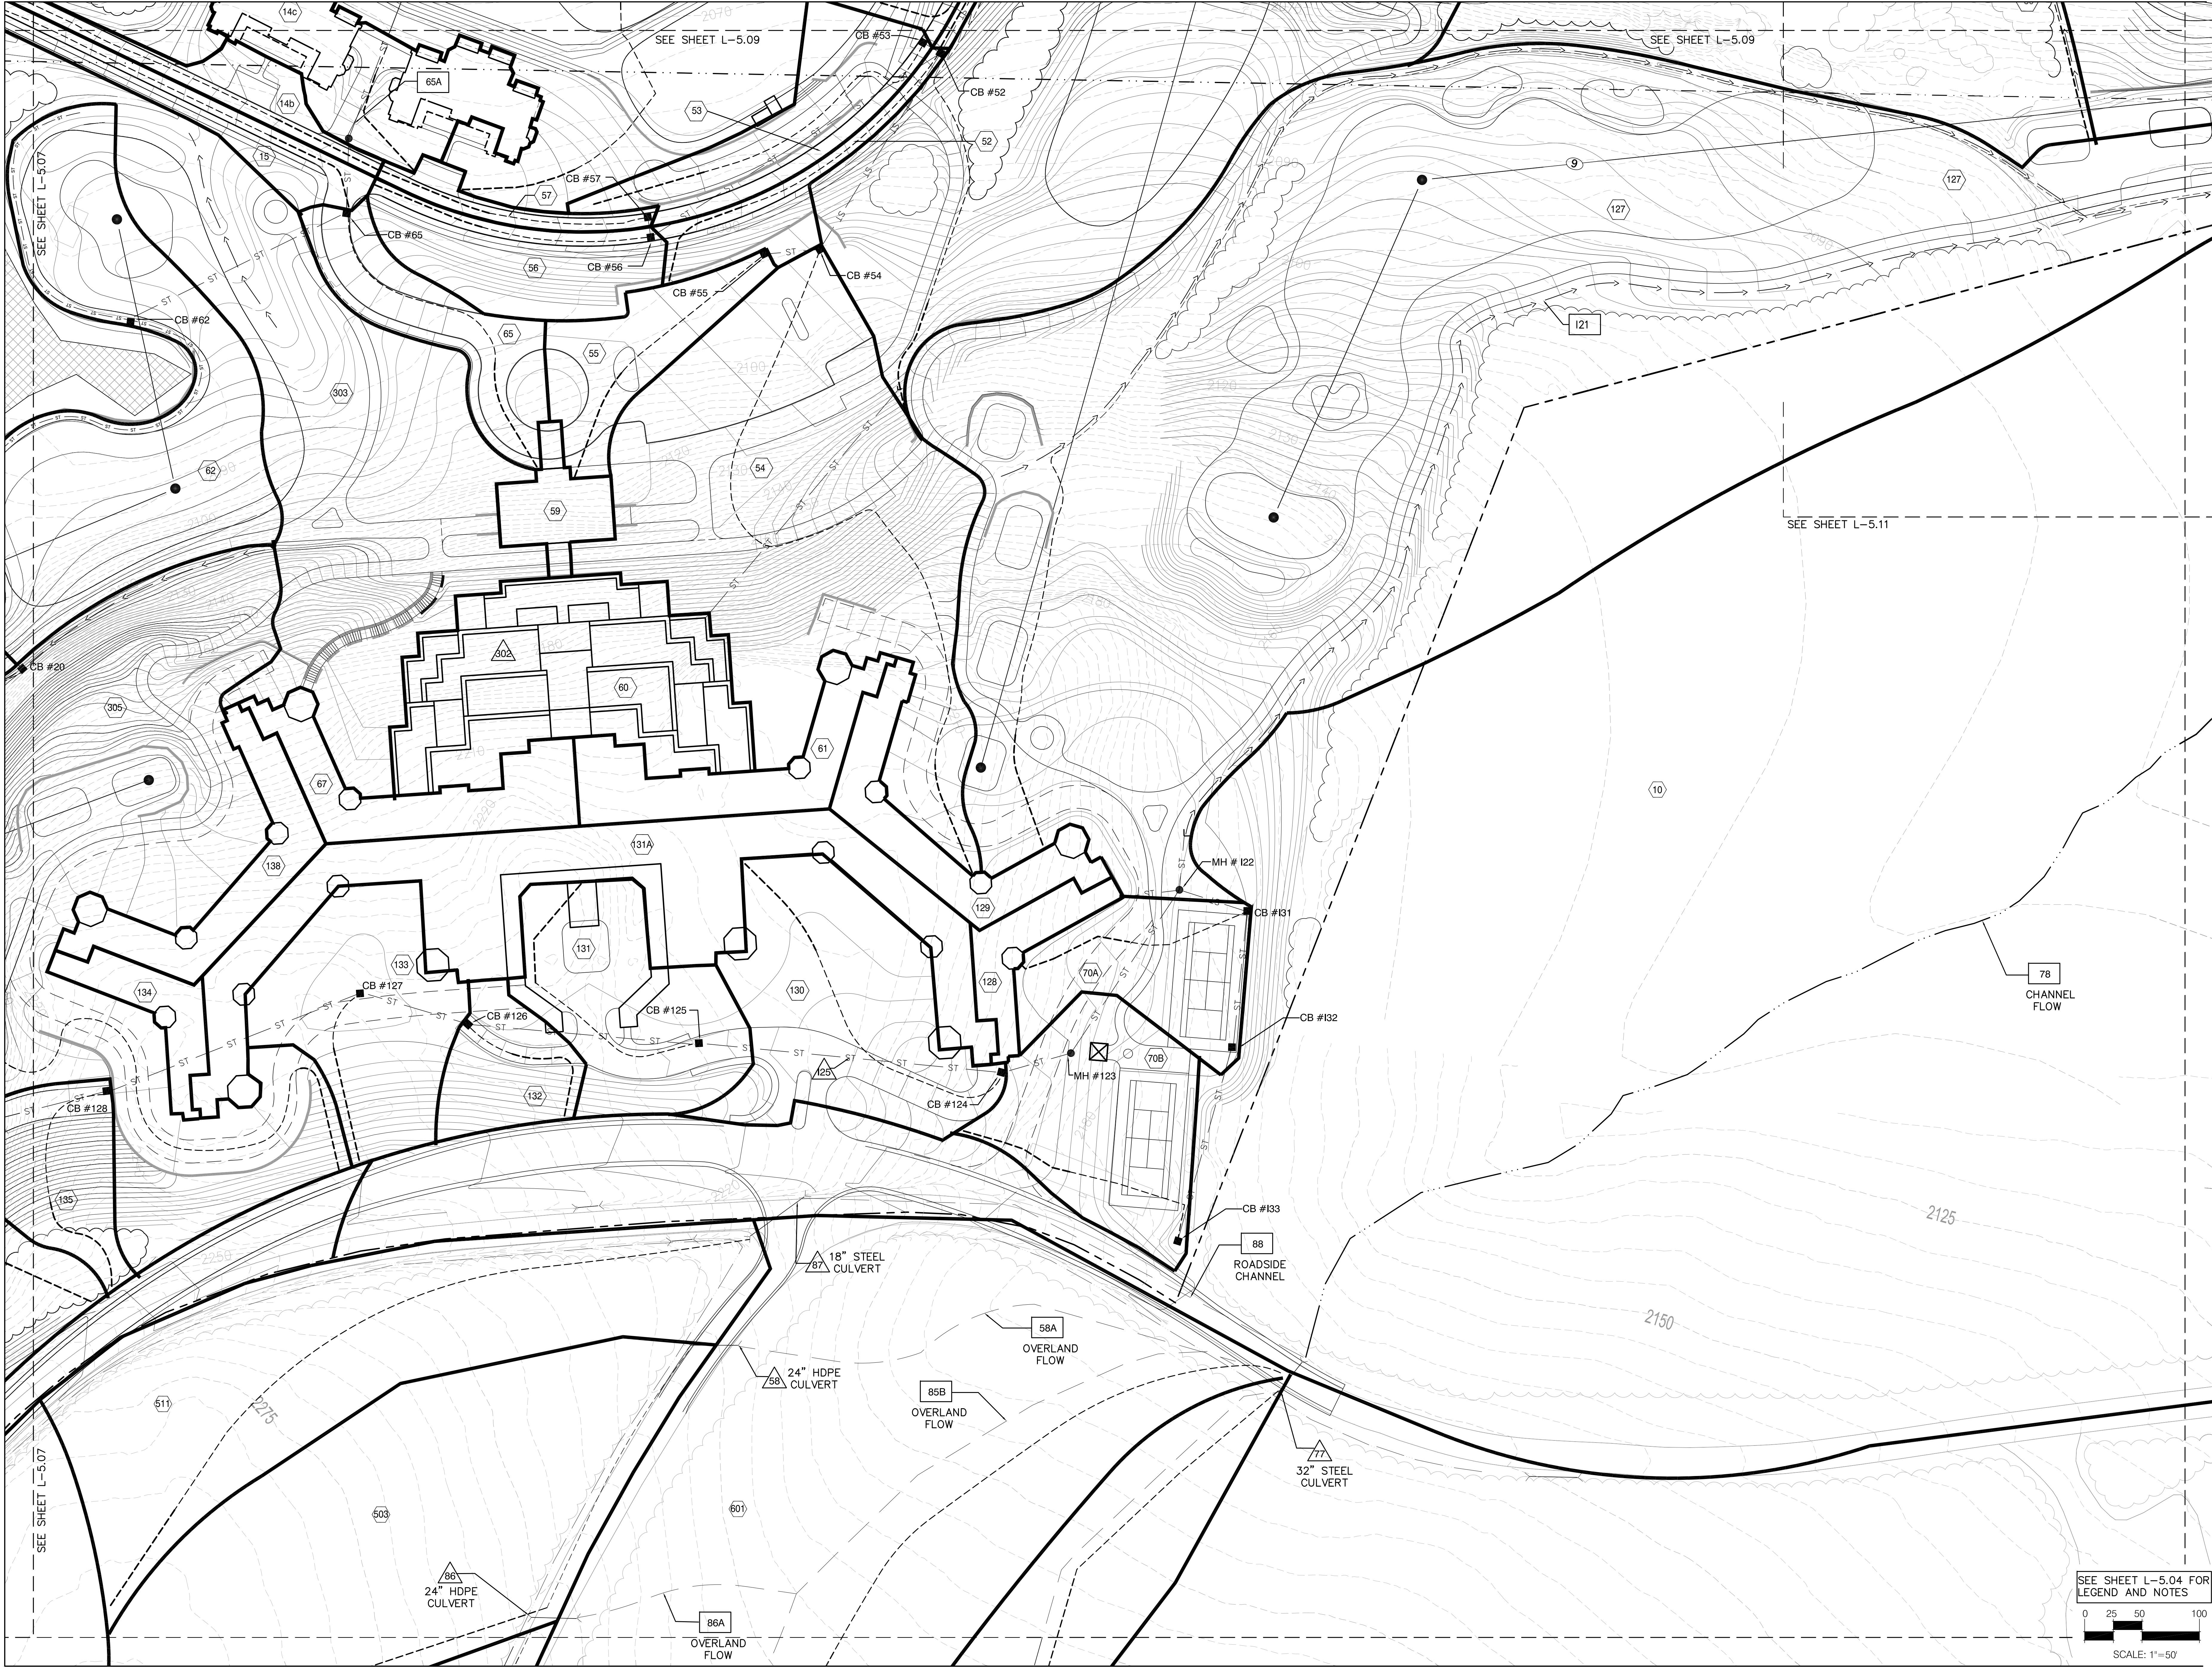



the LA group
Landscape Architecture
and Engineering, PC
40 Long Alley
Saratoga Springs
New York 12066
P 518/587-8100
F 518/587-0180
www.thelagroup.com

Unauthorized alteration
or addition to this document is a
violation of Section 7209 of the
New York State Education Law

© the LA Group 2010

Design MJT/DRC

Drawn MJT/JTS

Checked DCK/DRC




This drawing is not certified for the
purposes of construction, unless it
is specifically noted as issued for
construction.

Submission:
FOR REGULATORY
APPROVALS ONLY

PREPARED FOR:
Crossroads Ventures, L.L.C.
PO Box 267
Mt. Tremper, NY 12457

The Modified Belleayre Resort at Catskill Park
Wildacres Resort & The Highmount Spa Resort
Town of Shandaken & Town of Middletown, New York
Title
Proposed Subcatchment Diagram

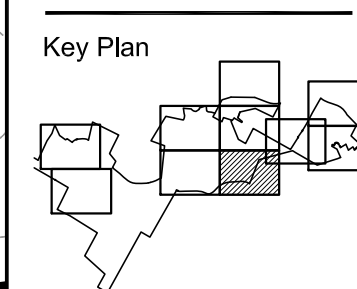Key Plan


NORTH


Revisions

Revisions	03/02/2012
1	
2	
3	
4	
5	
6	
7	
8	
9	
10	

Project: 07074
Date: 03/30/2011
Drawing

SEE SHEET L-5.04 FOR
LEGEND AND NOTES
0 25 50 100
SCALE: 1"=50'

L-5.10