


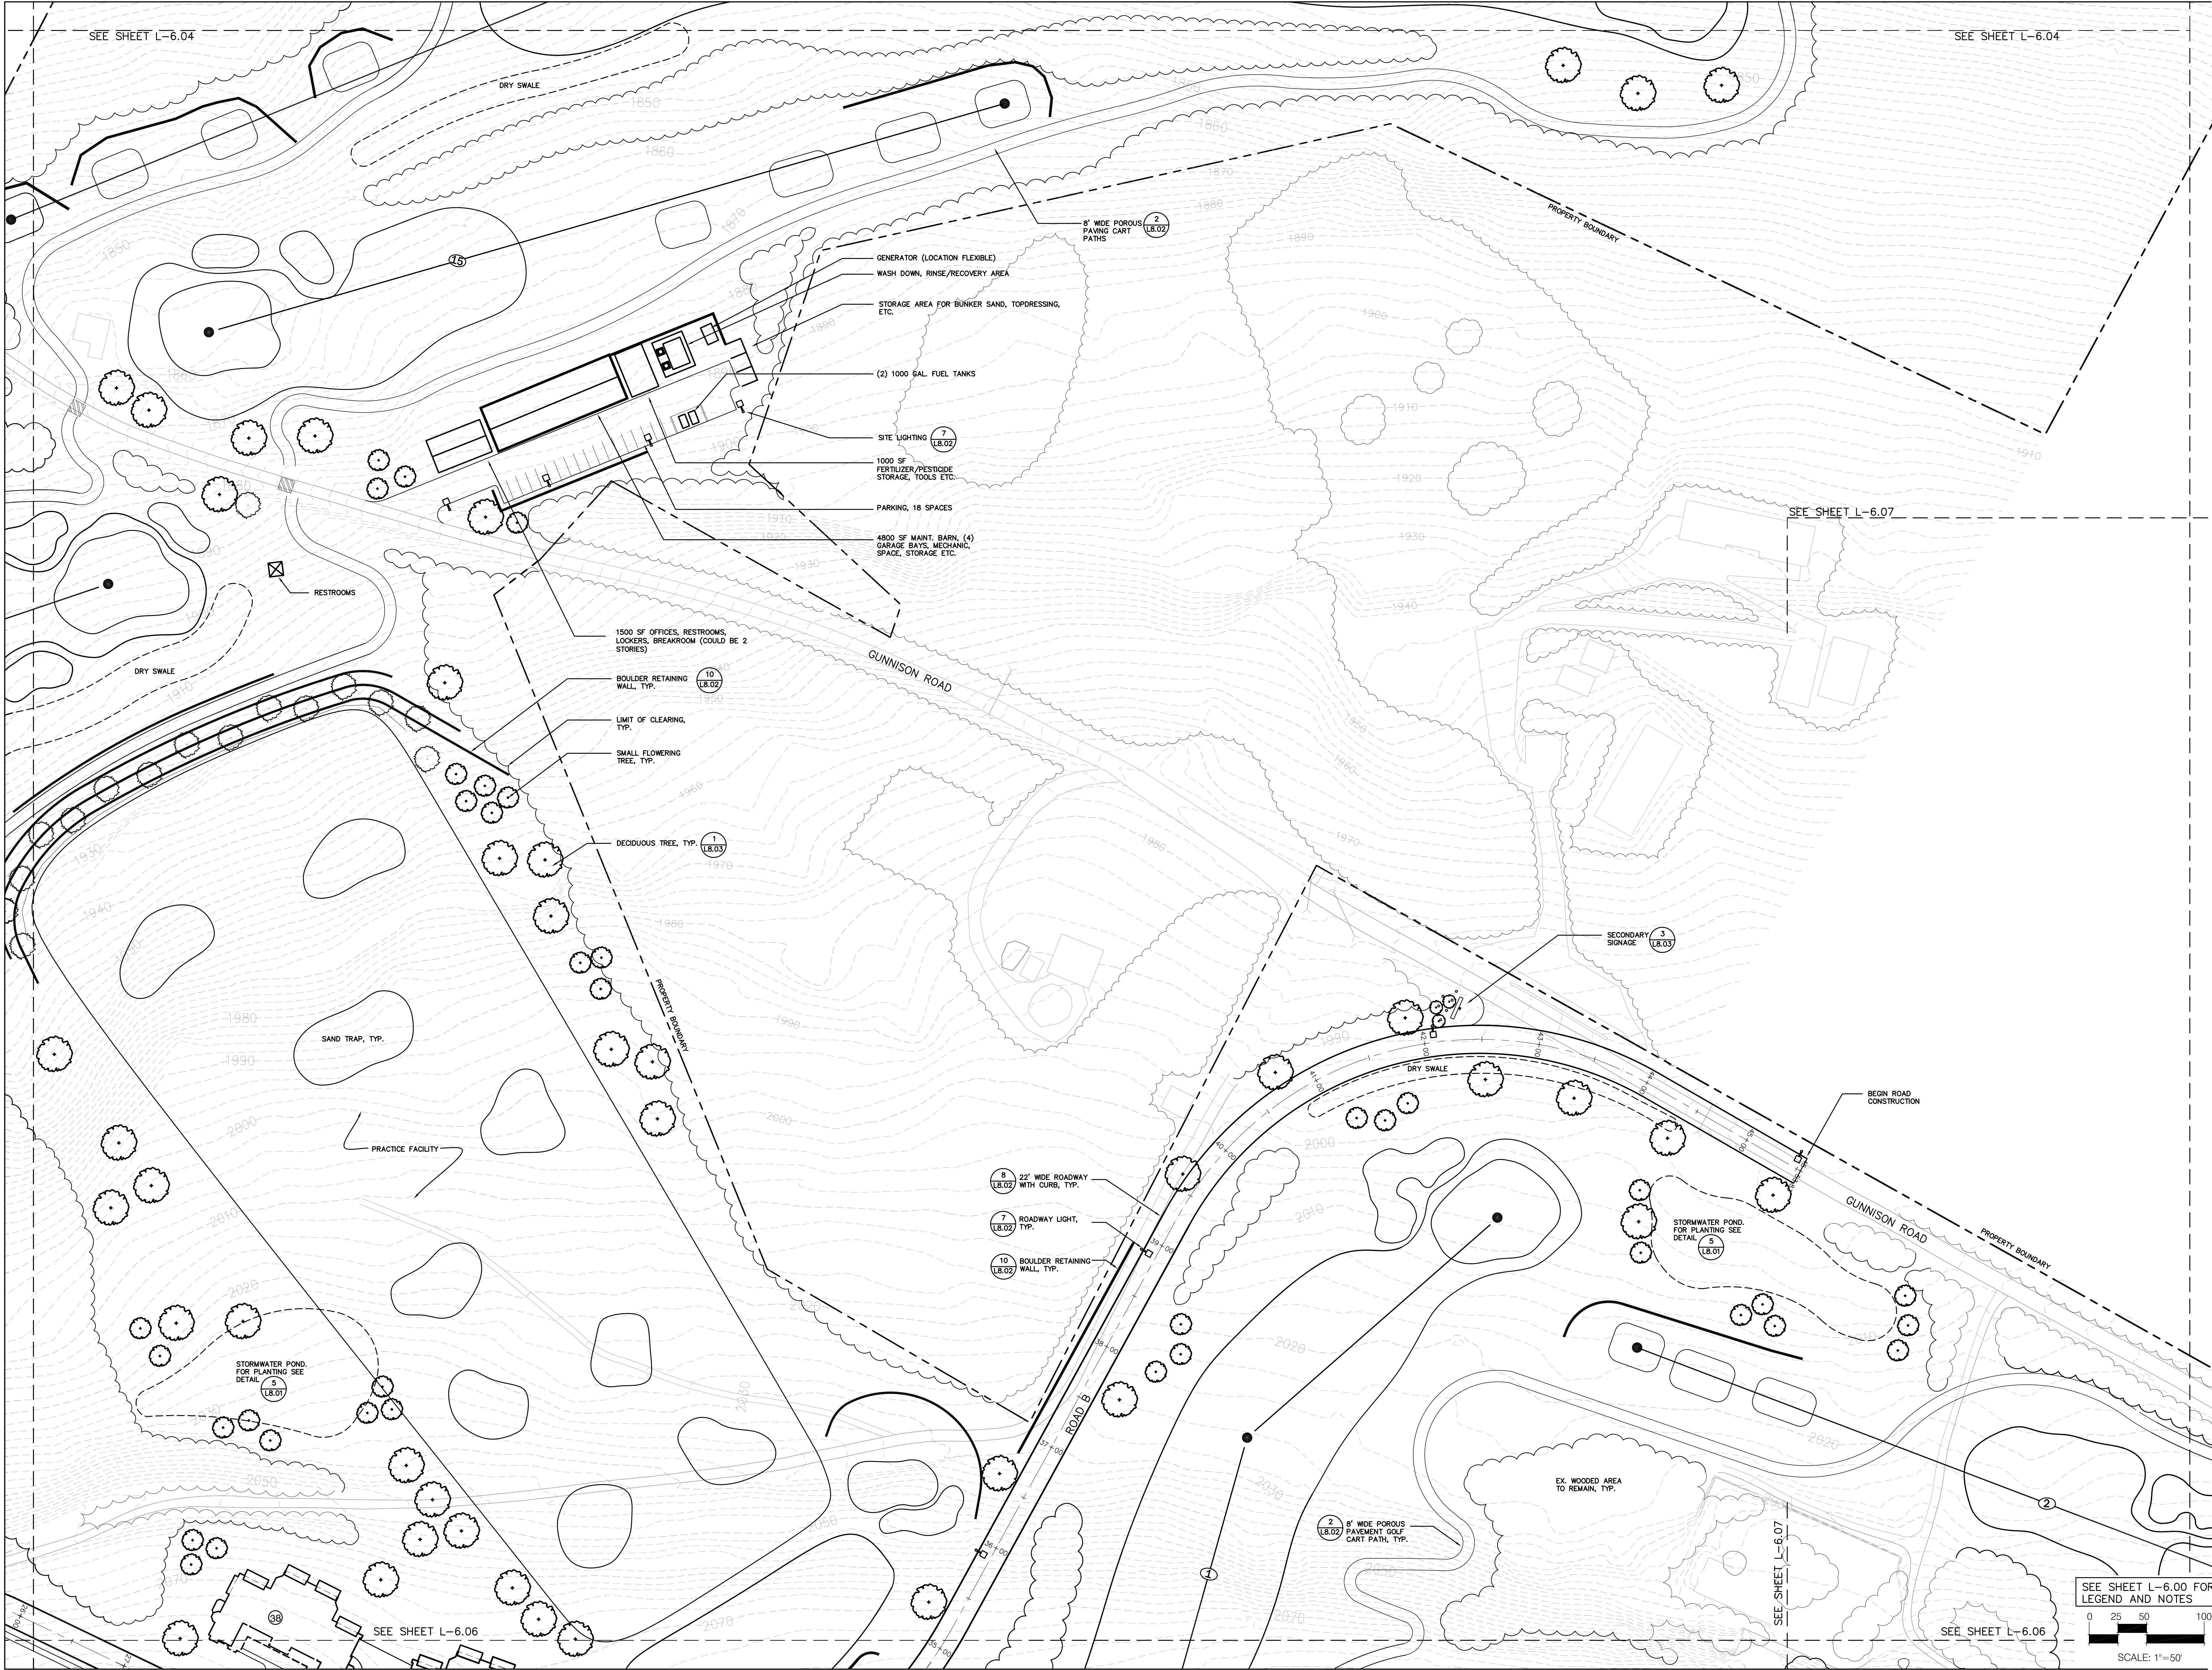



This drawing is not certified for the
purposes of construction, unless it
is specifically noted as issued for
construction.

Submission:

FOR REGULATORY
APPROVALS ONLY

PREPARED FOR:
Crossroads Ventures, L.L.C.
PO Box 267
Mt. Tremper, NY 12457

The Modified Belleayre Resort at Catskill Park
Wildacres Resort & The Highmount Spa Resort
Town of Shandaken & Town of Middletown, New York
Title Site Layout, Materials and Planting Plan

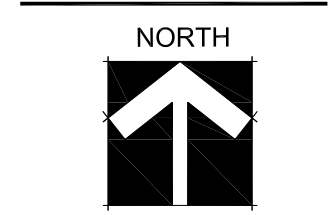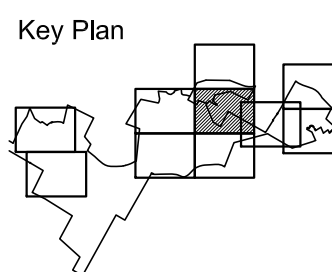

Revisions 03/02/2012

Project: 07074

Date: 03/30/11

Drawing

L-6.05