



Drawn By: JST/ML/2011
Date: 03/20/2011
File Name: G:\Projects\2011_Crossroads\0714\Road A\Road A\Profile.dwg

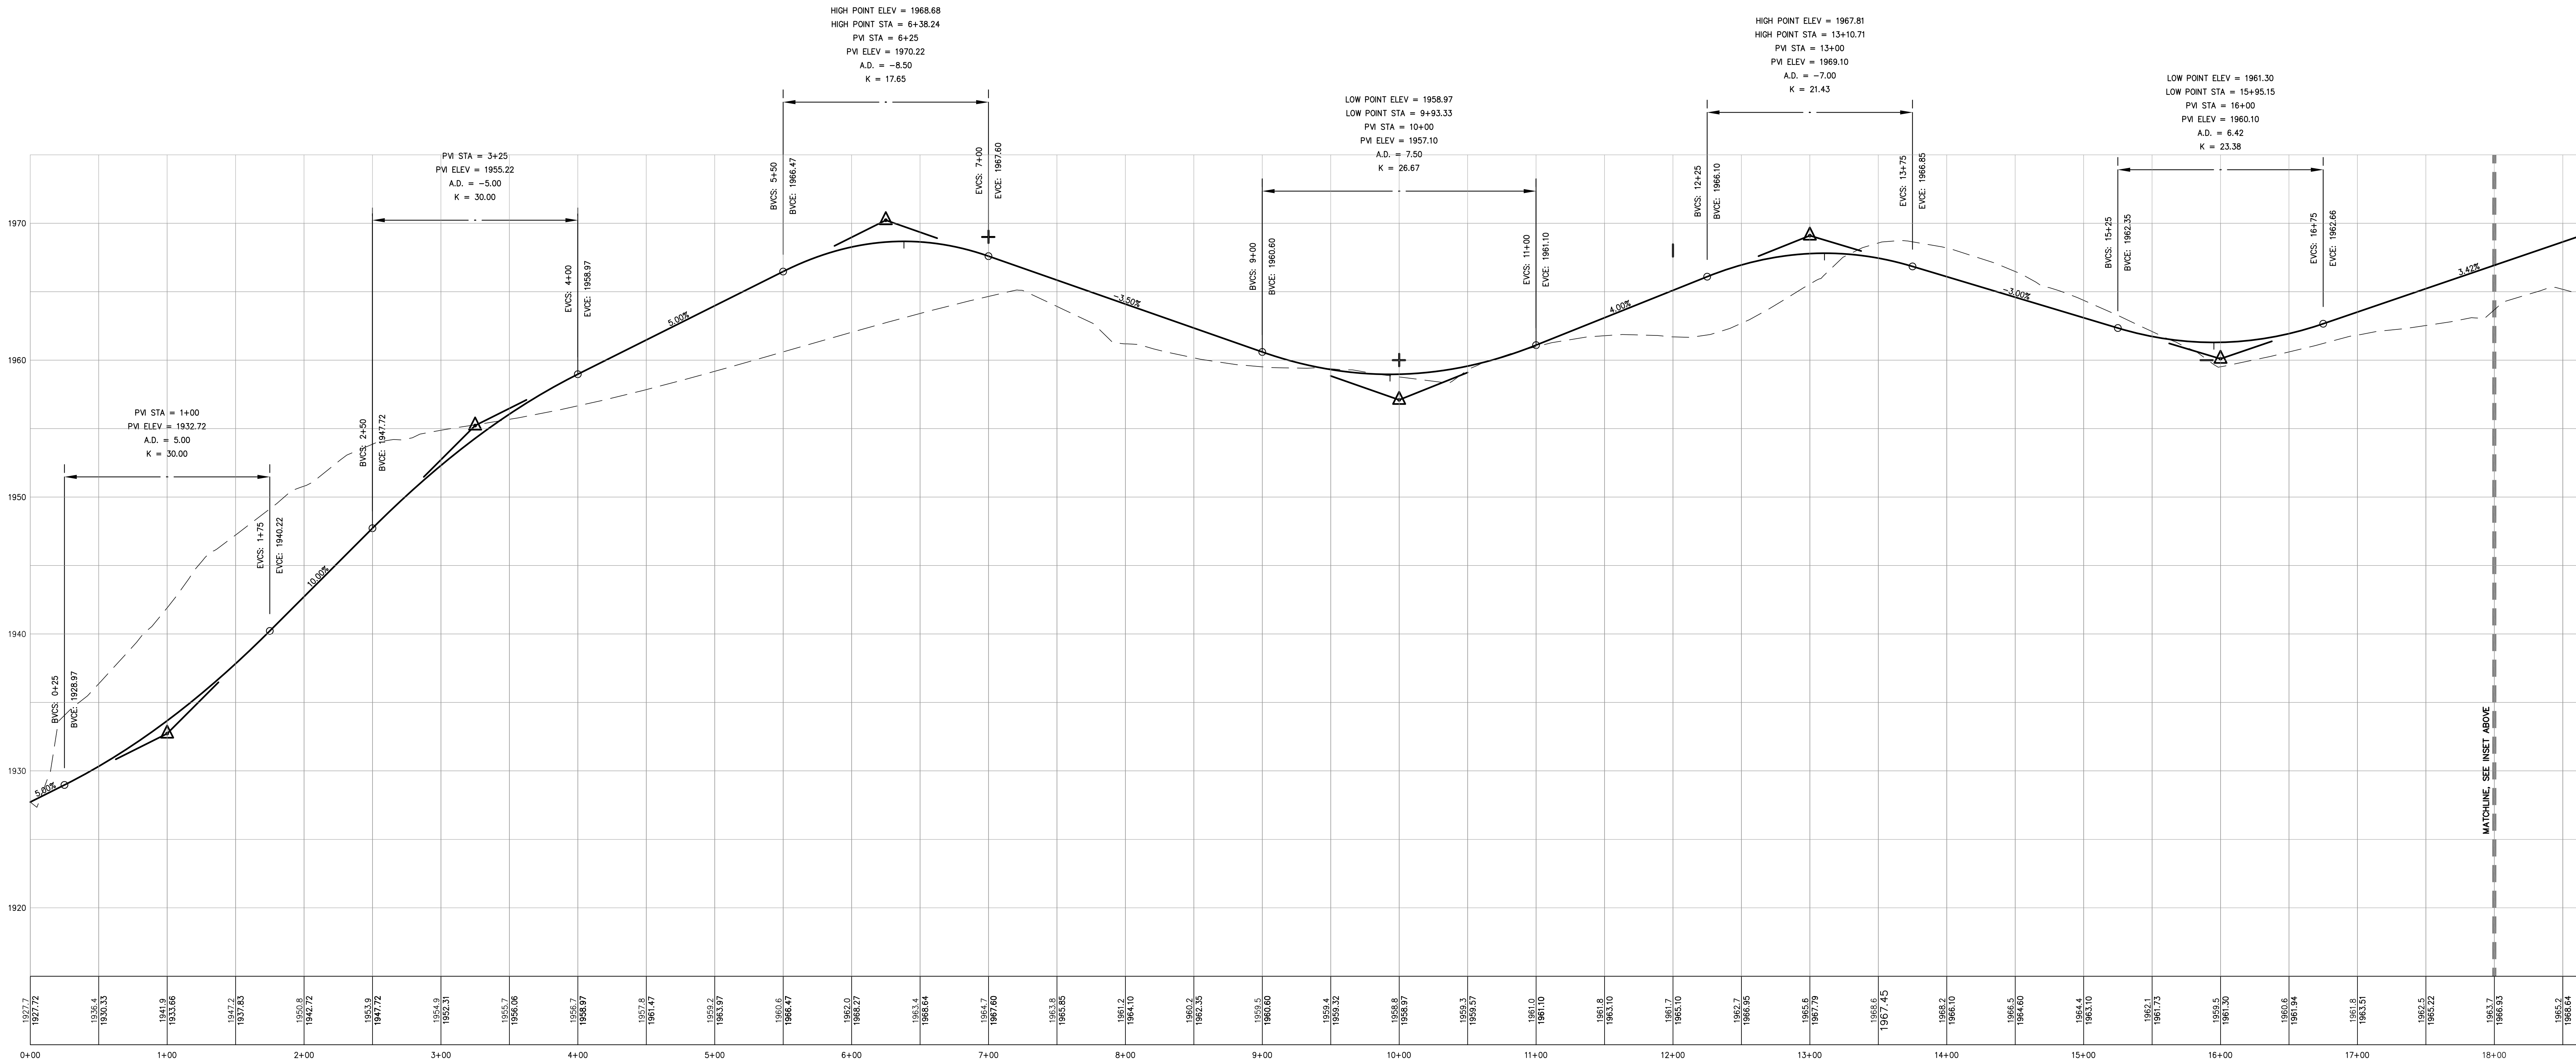

ROAD A
STA 0+00 - STA 18+00

NOTE: VERTICAL SCALE EXAGGERATED
HORIZONTAL: 1"=50'
VERTICAL: 1"=10'

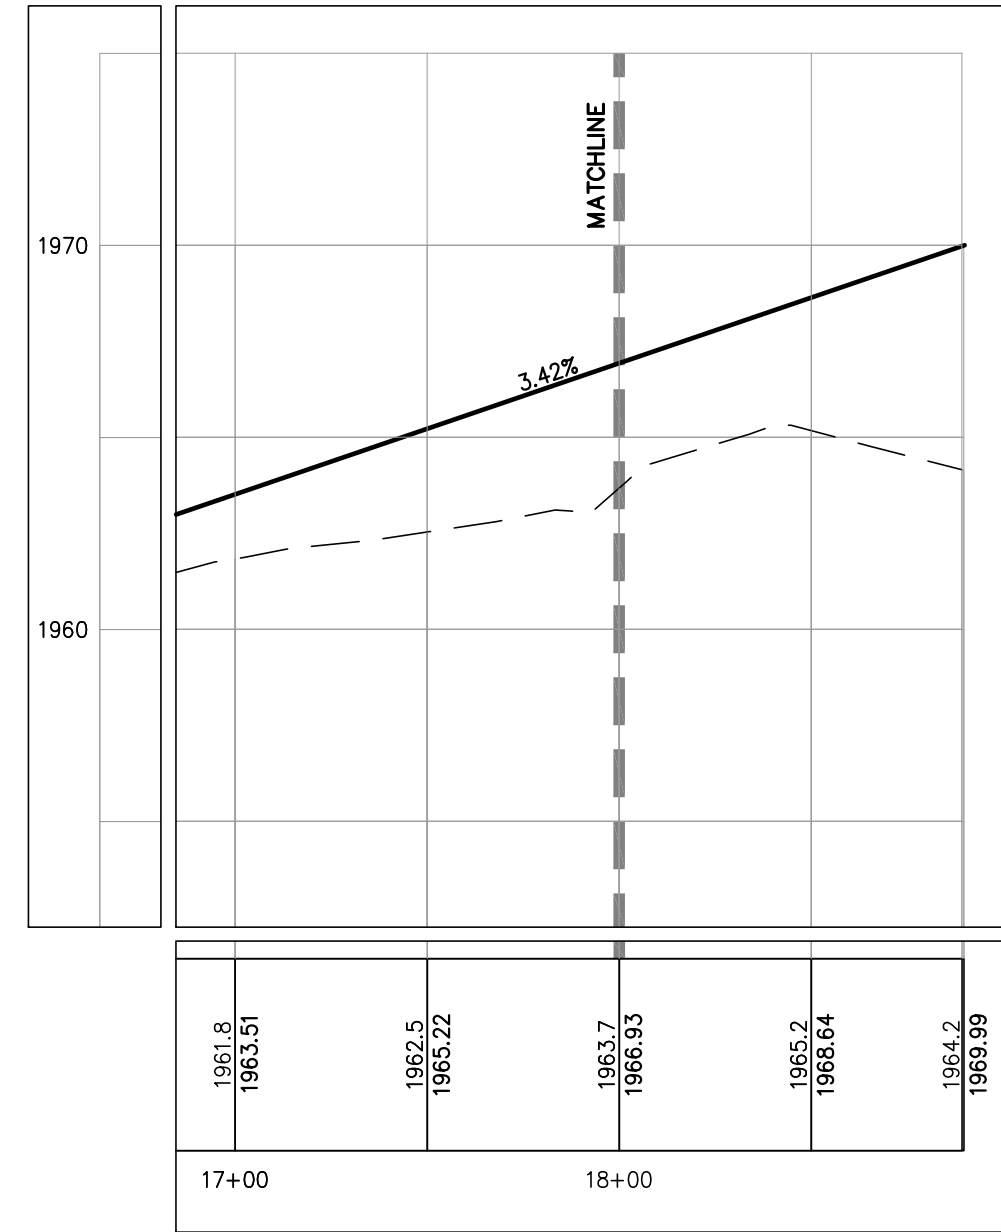

ROAD A
STA 18+00 - STA 18+9.73



This drawing is not certified for the purposes of construction, unless it is specifically noted as issued for construction.

Submission:

FOR REGULATORY APPROVALS ONLY

PREPARED FOR:
Crossroads Ventures, L.L.C.
PO Box 267
Mt. Tremper, NY 12457

The Modified Belleayre Resort at Catskill Park
Wildacres Resort & The Highmount Spa Resort
Town of Shandaken & Town of Middletown, New York
Title
Road Profiles- Road A: Front 9 Village

Key Plan

Revisions
03/02/2012

Project: 07074
Date: 03/30/2011

Drawing