
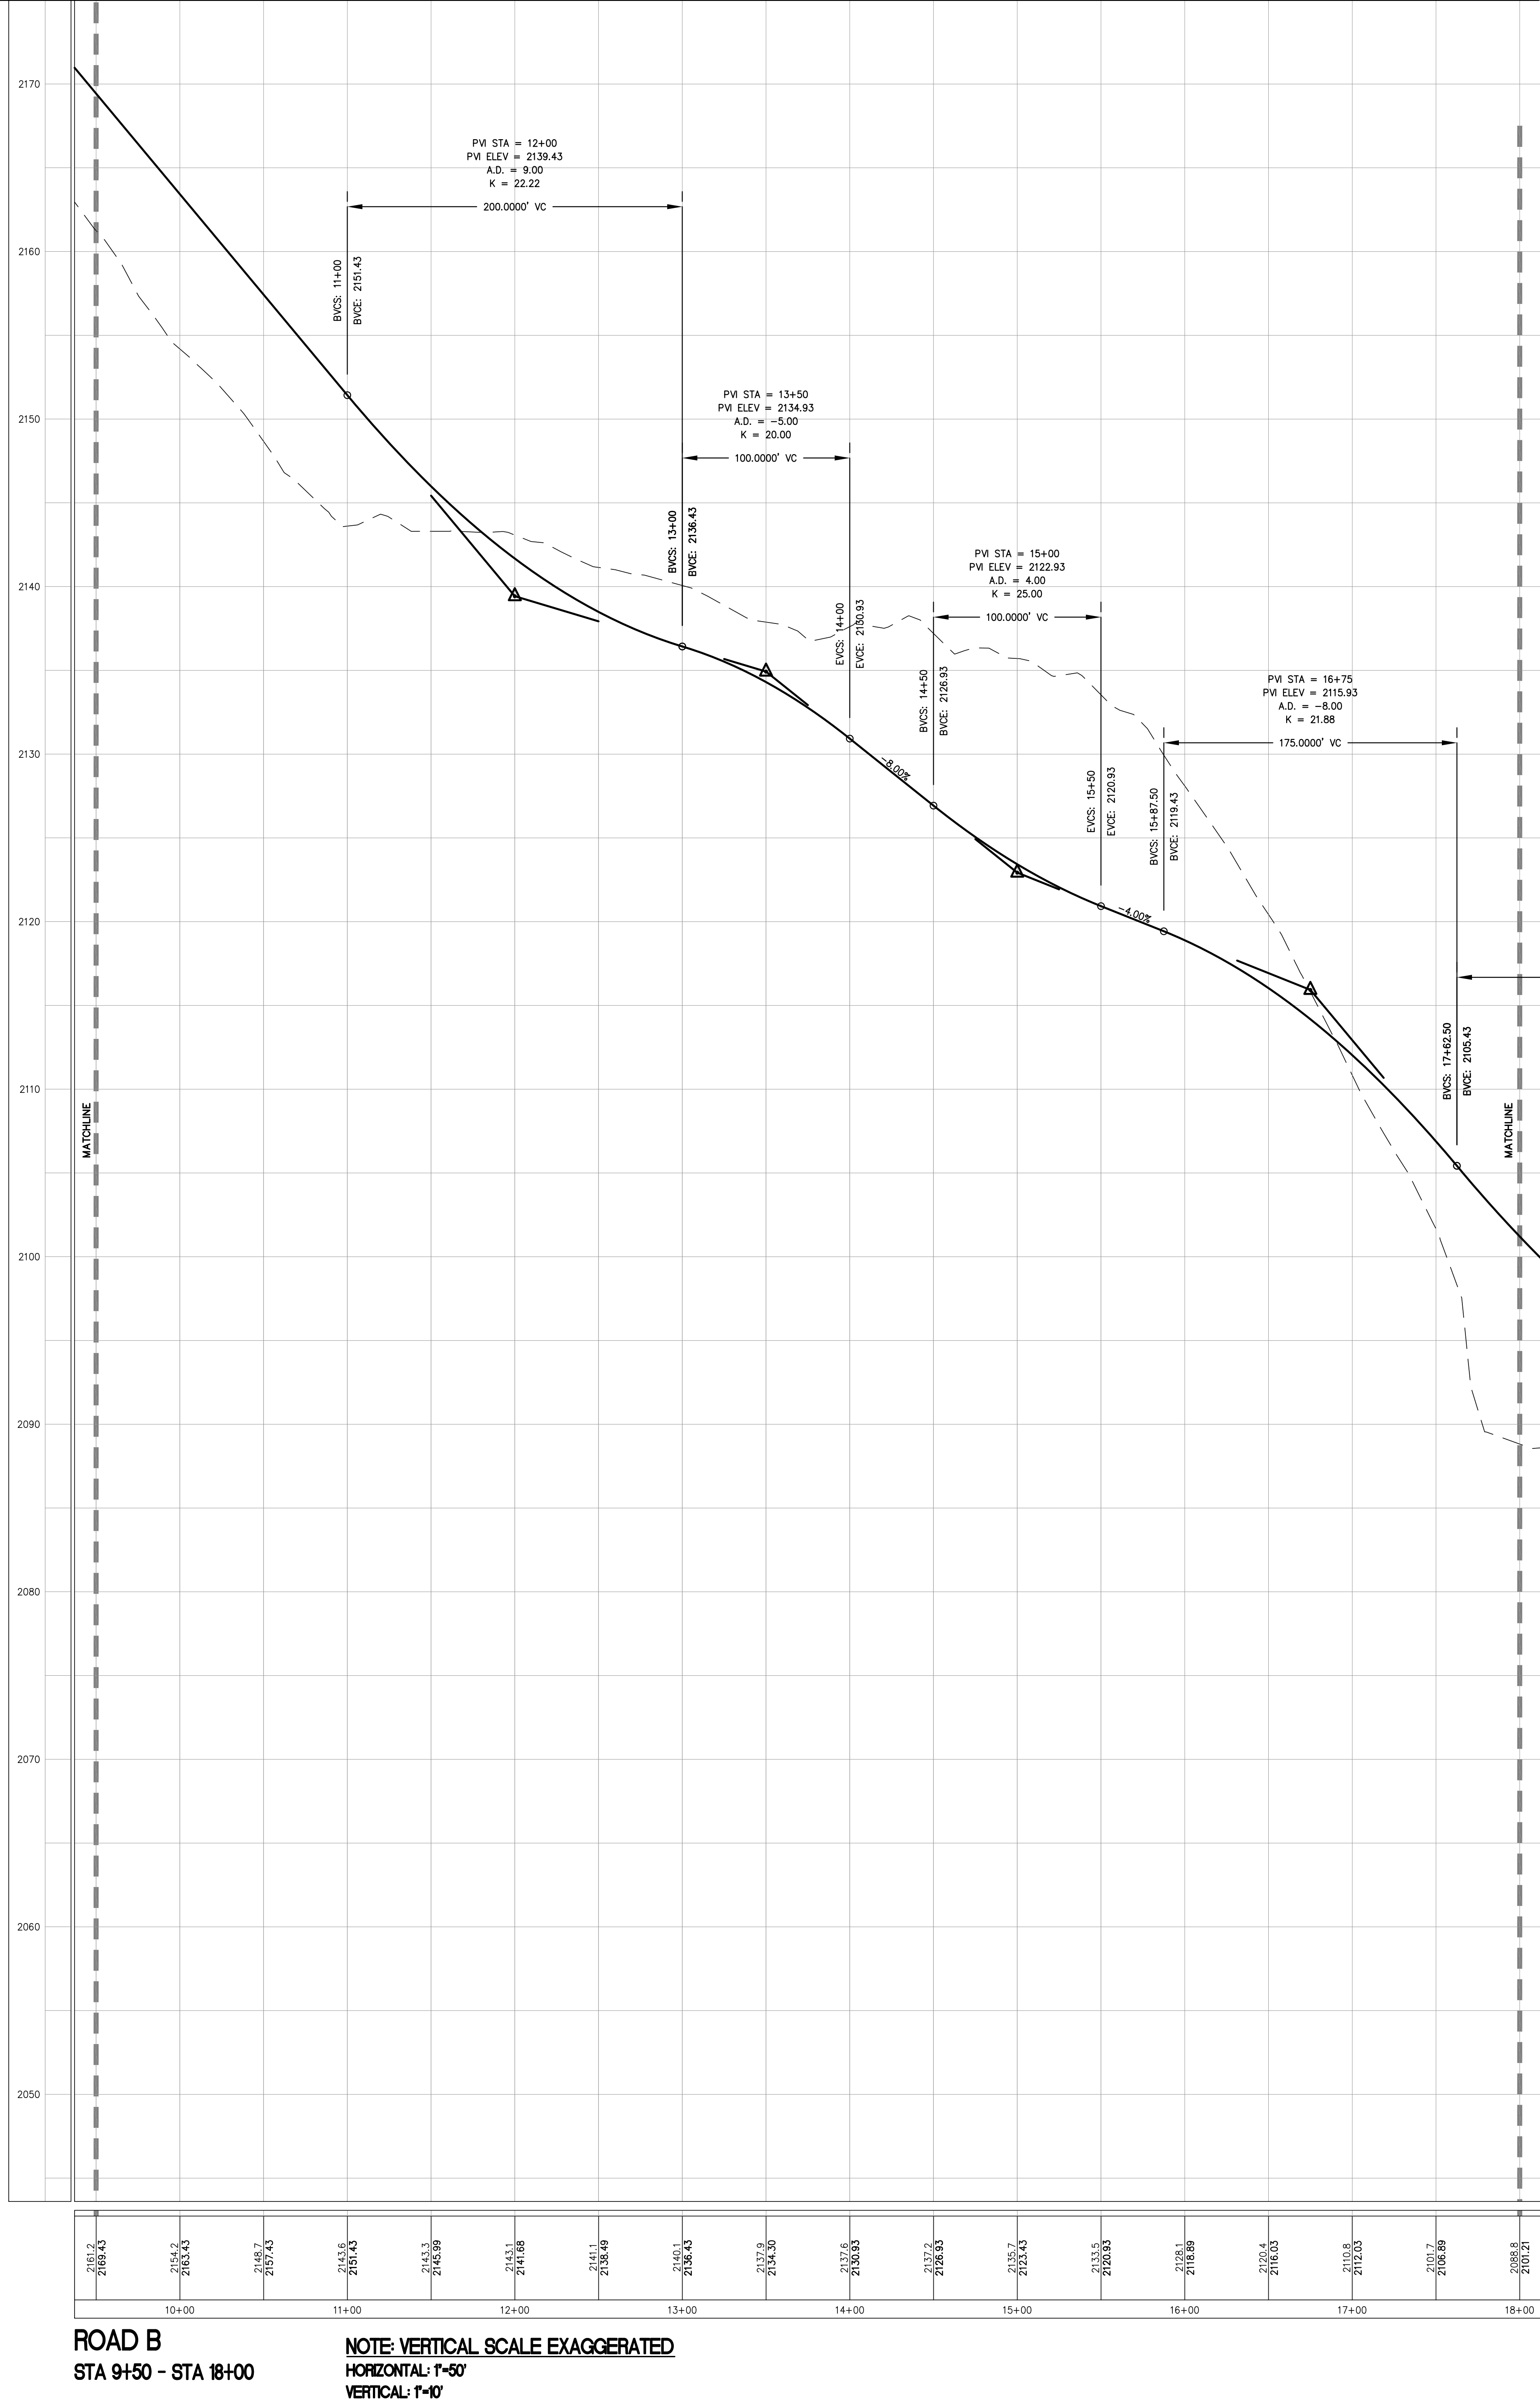


Drawn By: JST/2012/03/02
Title: Road Profile- Road B: Wildacres
File Name: G:\proj\2012\03\02\Road Profile- Road B: Wildacres.dwg

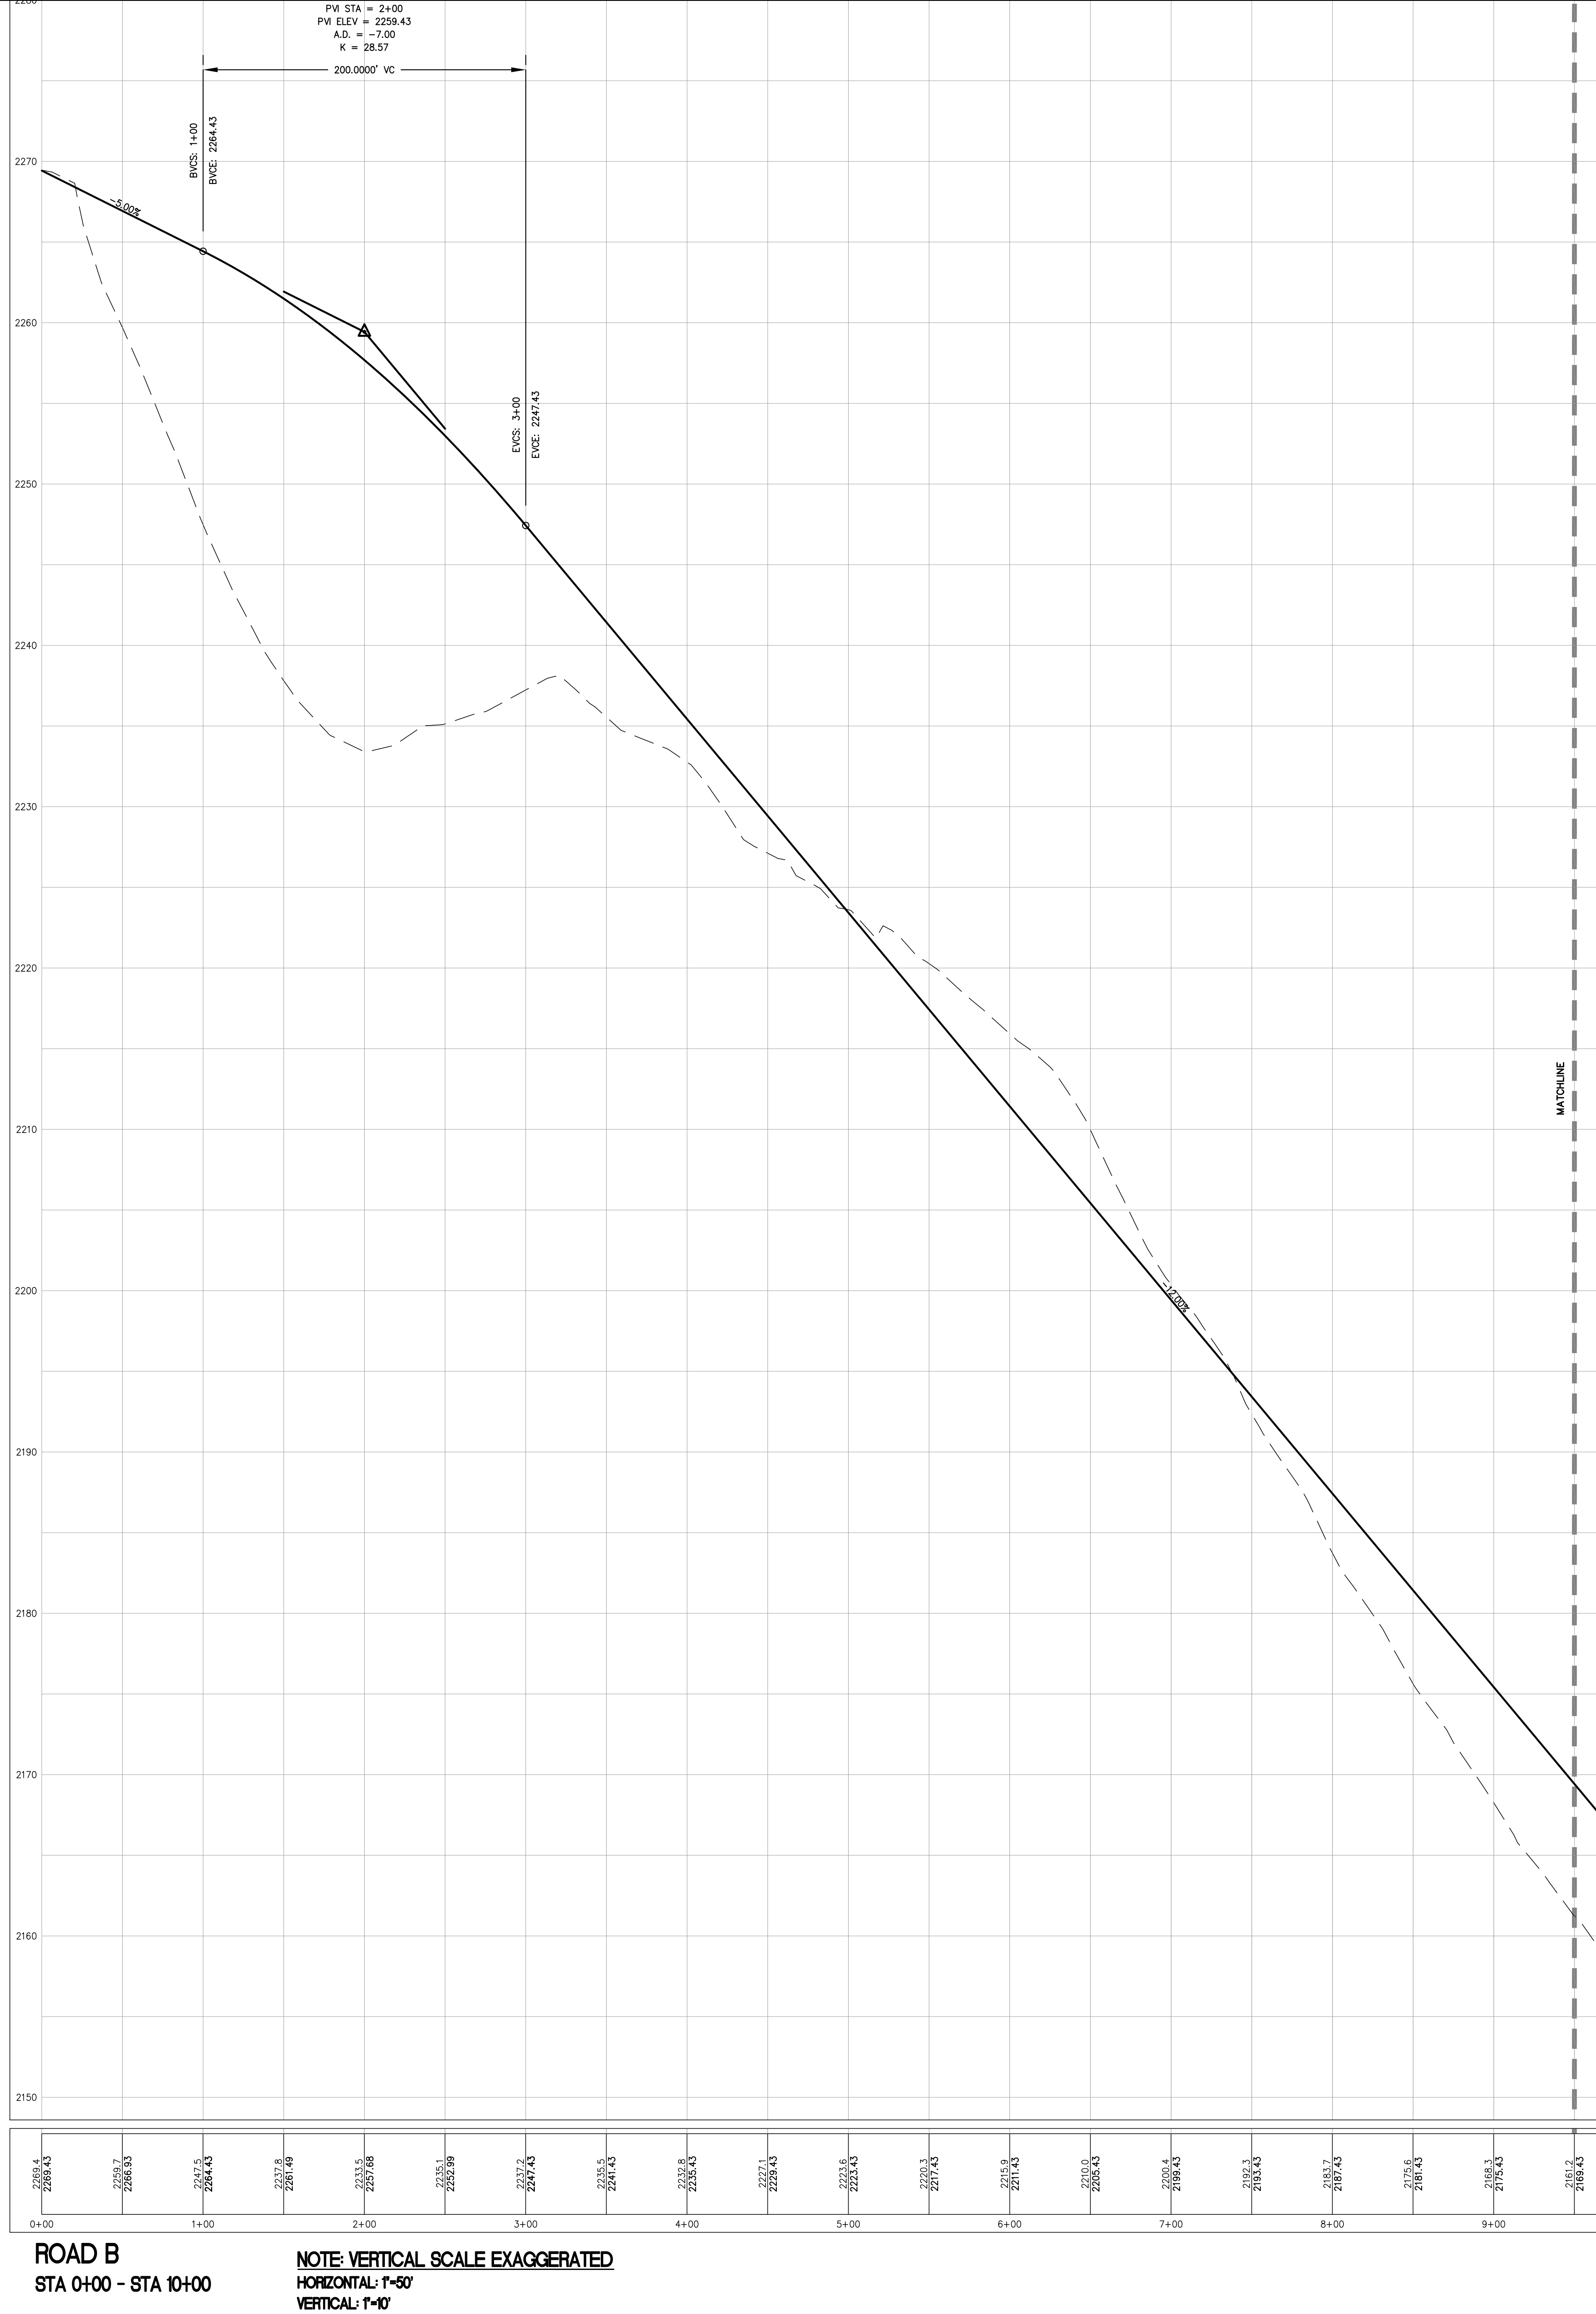

the LA group
Landscape Architecture
and Engineering, PC
40 Long Alley
Saratoga Springs
New York 12066
P 518/587-8100
F 518/587-0180
www.thelagroup.com

Unauthorized alteration or
addition to this document is a
violation of Section 7209 of the
New York State Education Law

© the LA Group 2012

Design MJT/JTS
Drawn MJT/JTS
Checked KJF/SJA

This drawing is not certified for the
purposes of construction, unless it
is specifically noted, as issued for
construction.

Submission:
FOR REGULATORY
APPROVALS ONLY

PREPARED FOR:
Crossroads Ventures, L.L.C.
PO Box 267
Mt. Tremper, NY 12457

The Modified Belleayre Resort at Catskill Park
Wildacres Resort & The Highmount Spa Resort
Town of Shandaken & Town of Middletown, New York

Title
Road Profiles- Road B: Wildacres

Revisions
03/02/2012

Project: 07074
Date: 03/30/2011
Drawing

L-7.01