


Printed By: 03/30/2011 10:40
File Name: G:\Projects\2011\2_Crossroads\0714\Roads\7-22_Road Profile.dwg

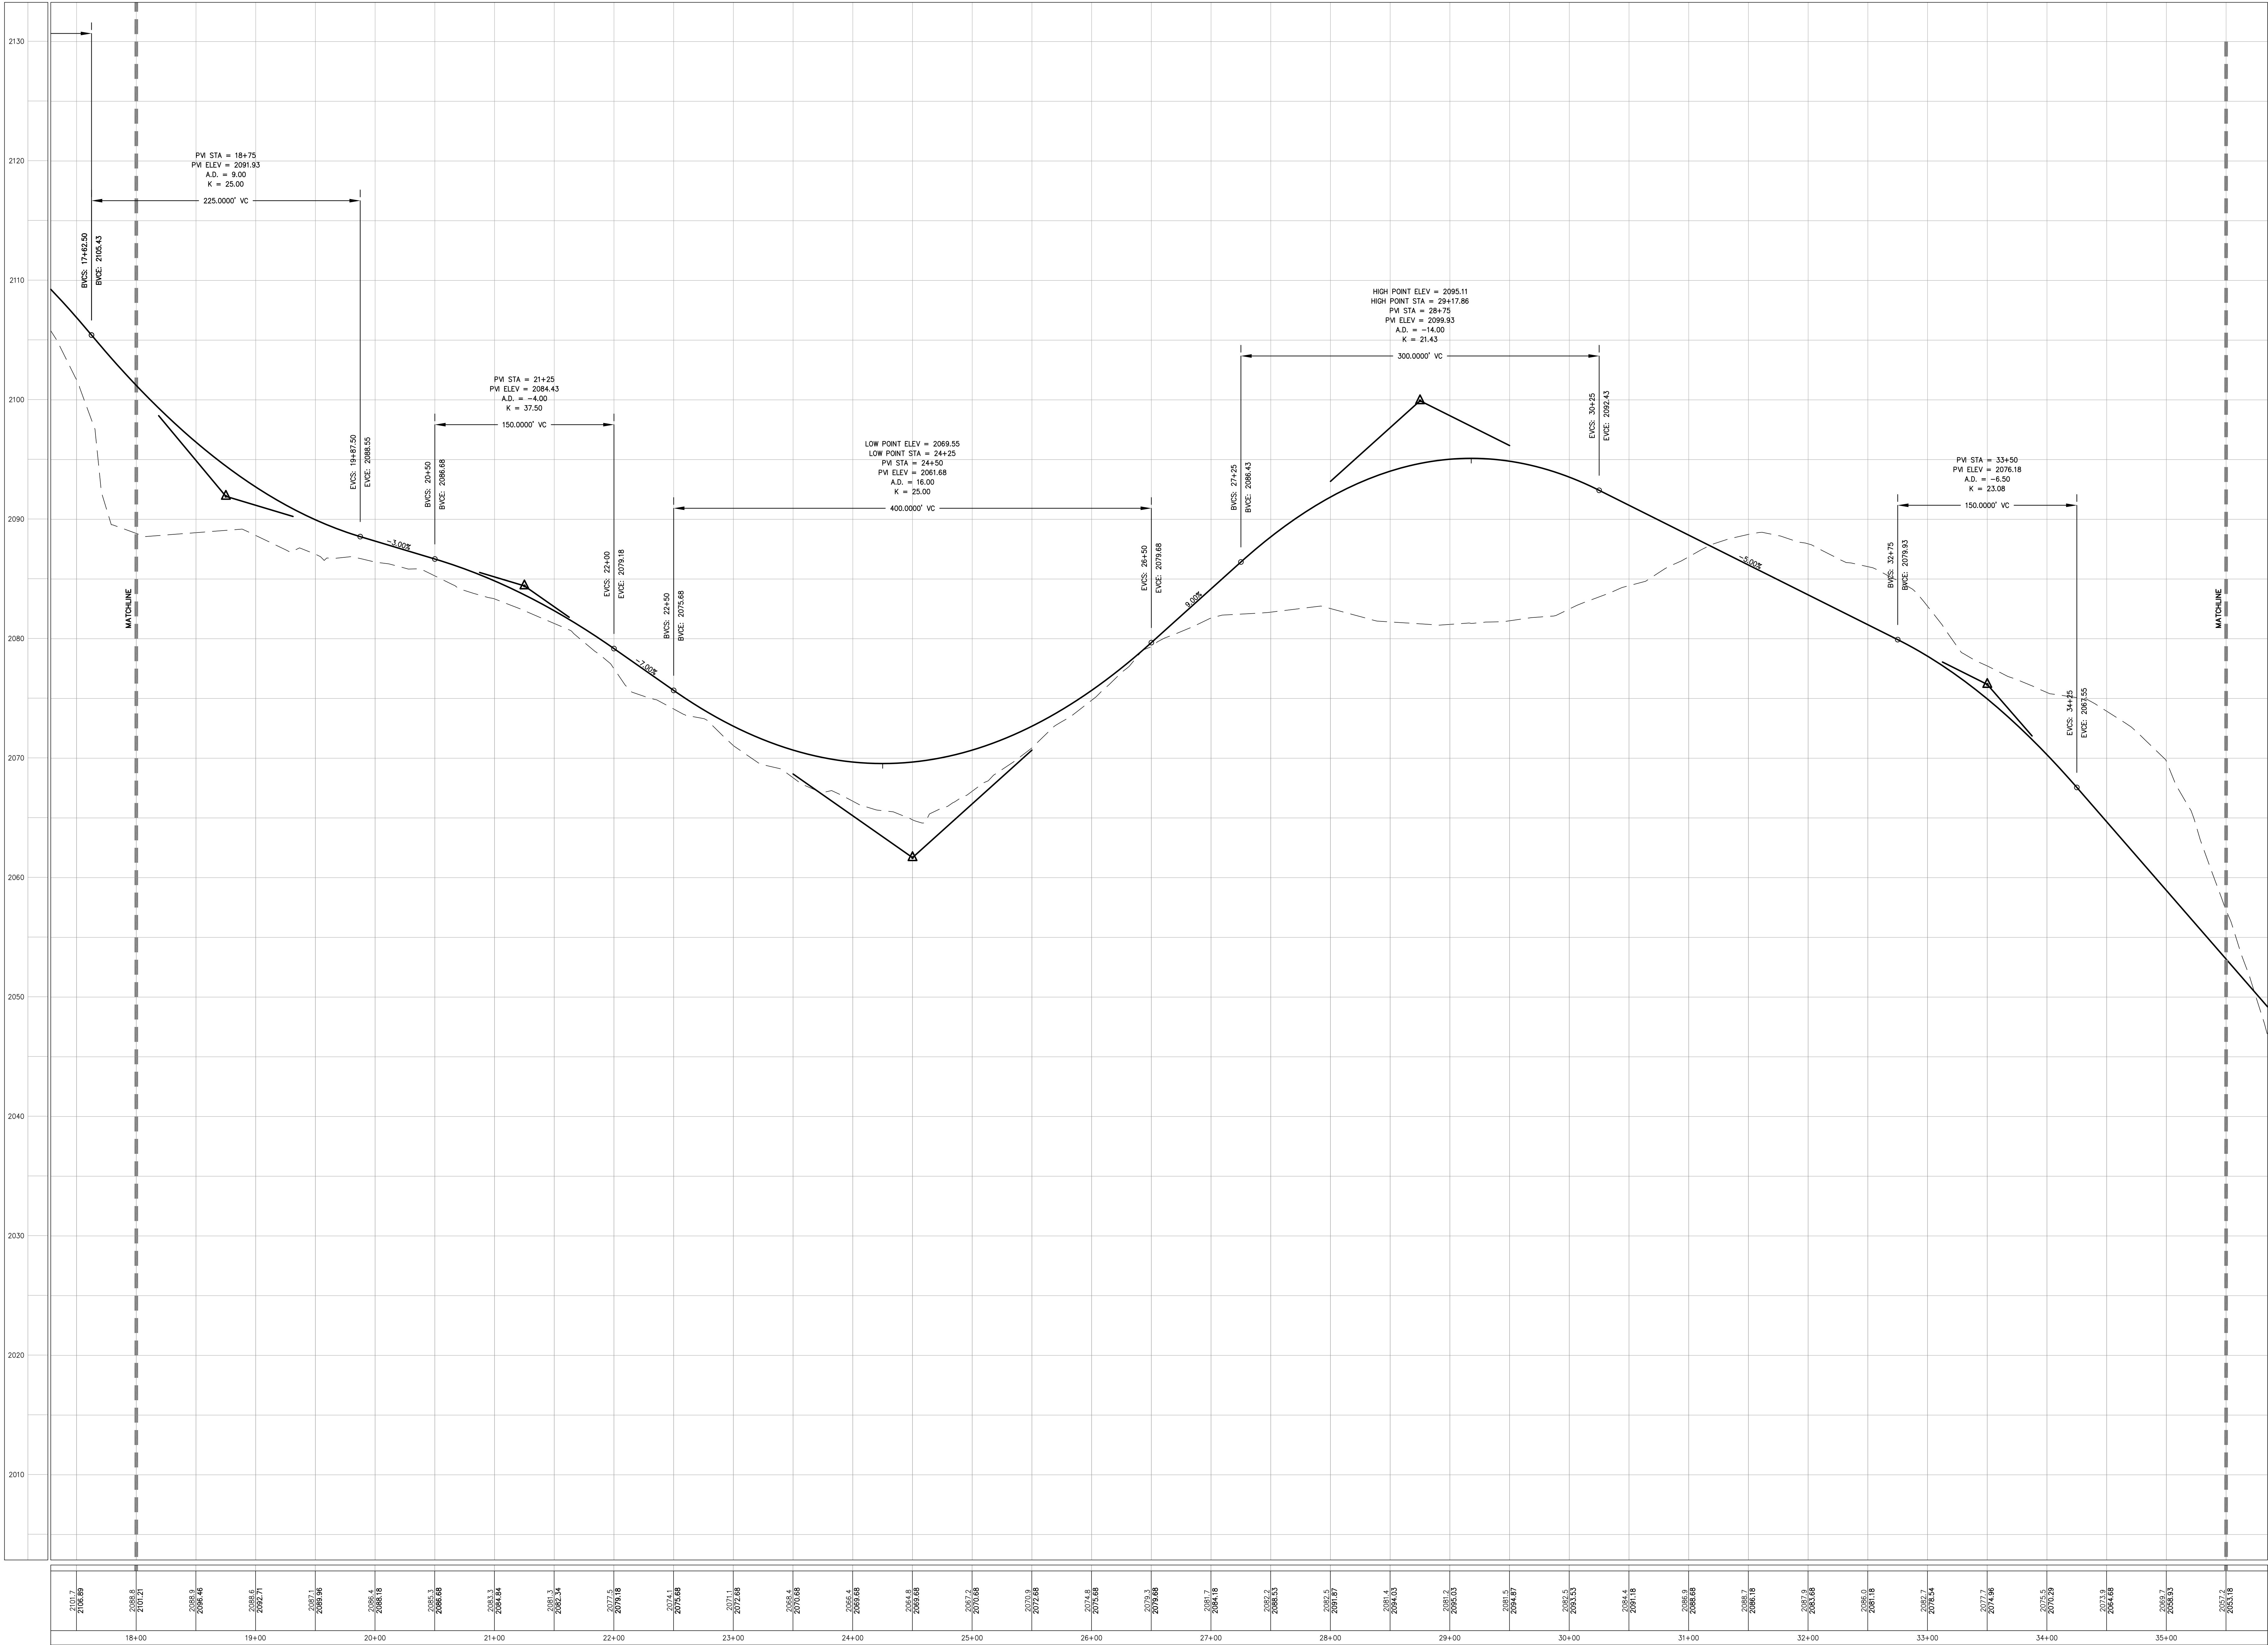

ROAD B
STA 18+00 - STA 35+50

NOTE: VERTICAL SCALE EXAGGERATED
HORIZONTAL: 1"=50'
VERTICAL: 1"=10'

Unauthorized alteration
or addition to this document is a
violation of Section 7209 of the
New York State Education Law

© the LA Group 2010

Design MJT/JTS

Drawn MJT/JTS

Checked KJF/SJA



This drawing is not certified for the
purposes of construction, unless it
is specifically noted, as issued for
construction.

Submission:
FOR REGULATORY
APPROVALS ONLY

PREPARED FOR:
Crossroads Ventures, L.L.C.
PO Box 267
Mt. Tremper, NY 12457

The Modified Belleayre Resort at Catskill Park
Wildacres Resort & The Highmount Spa Resort
Town of Shandaken & Town of Middletown, New York
Title
Road Profiles- Road B: Wildacres

Key Plan

Revisions
03/02/2012

Project: 07074
Date: 03/30/2011

Drawing