


Drawn By: JST/2012/03/02
Title: HIGHMOUNT ACCESS DRIVE
File Name: C:\p\2012\03\02\Highmount\001\Highmount.dwg

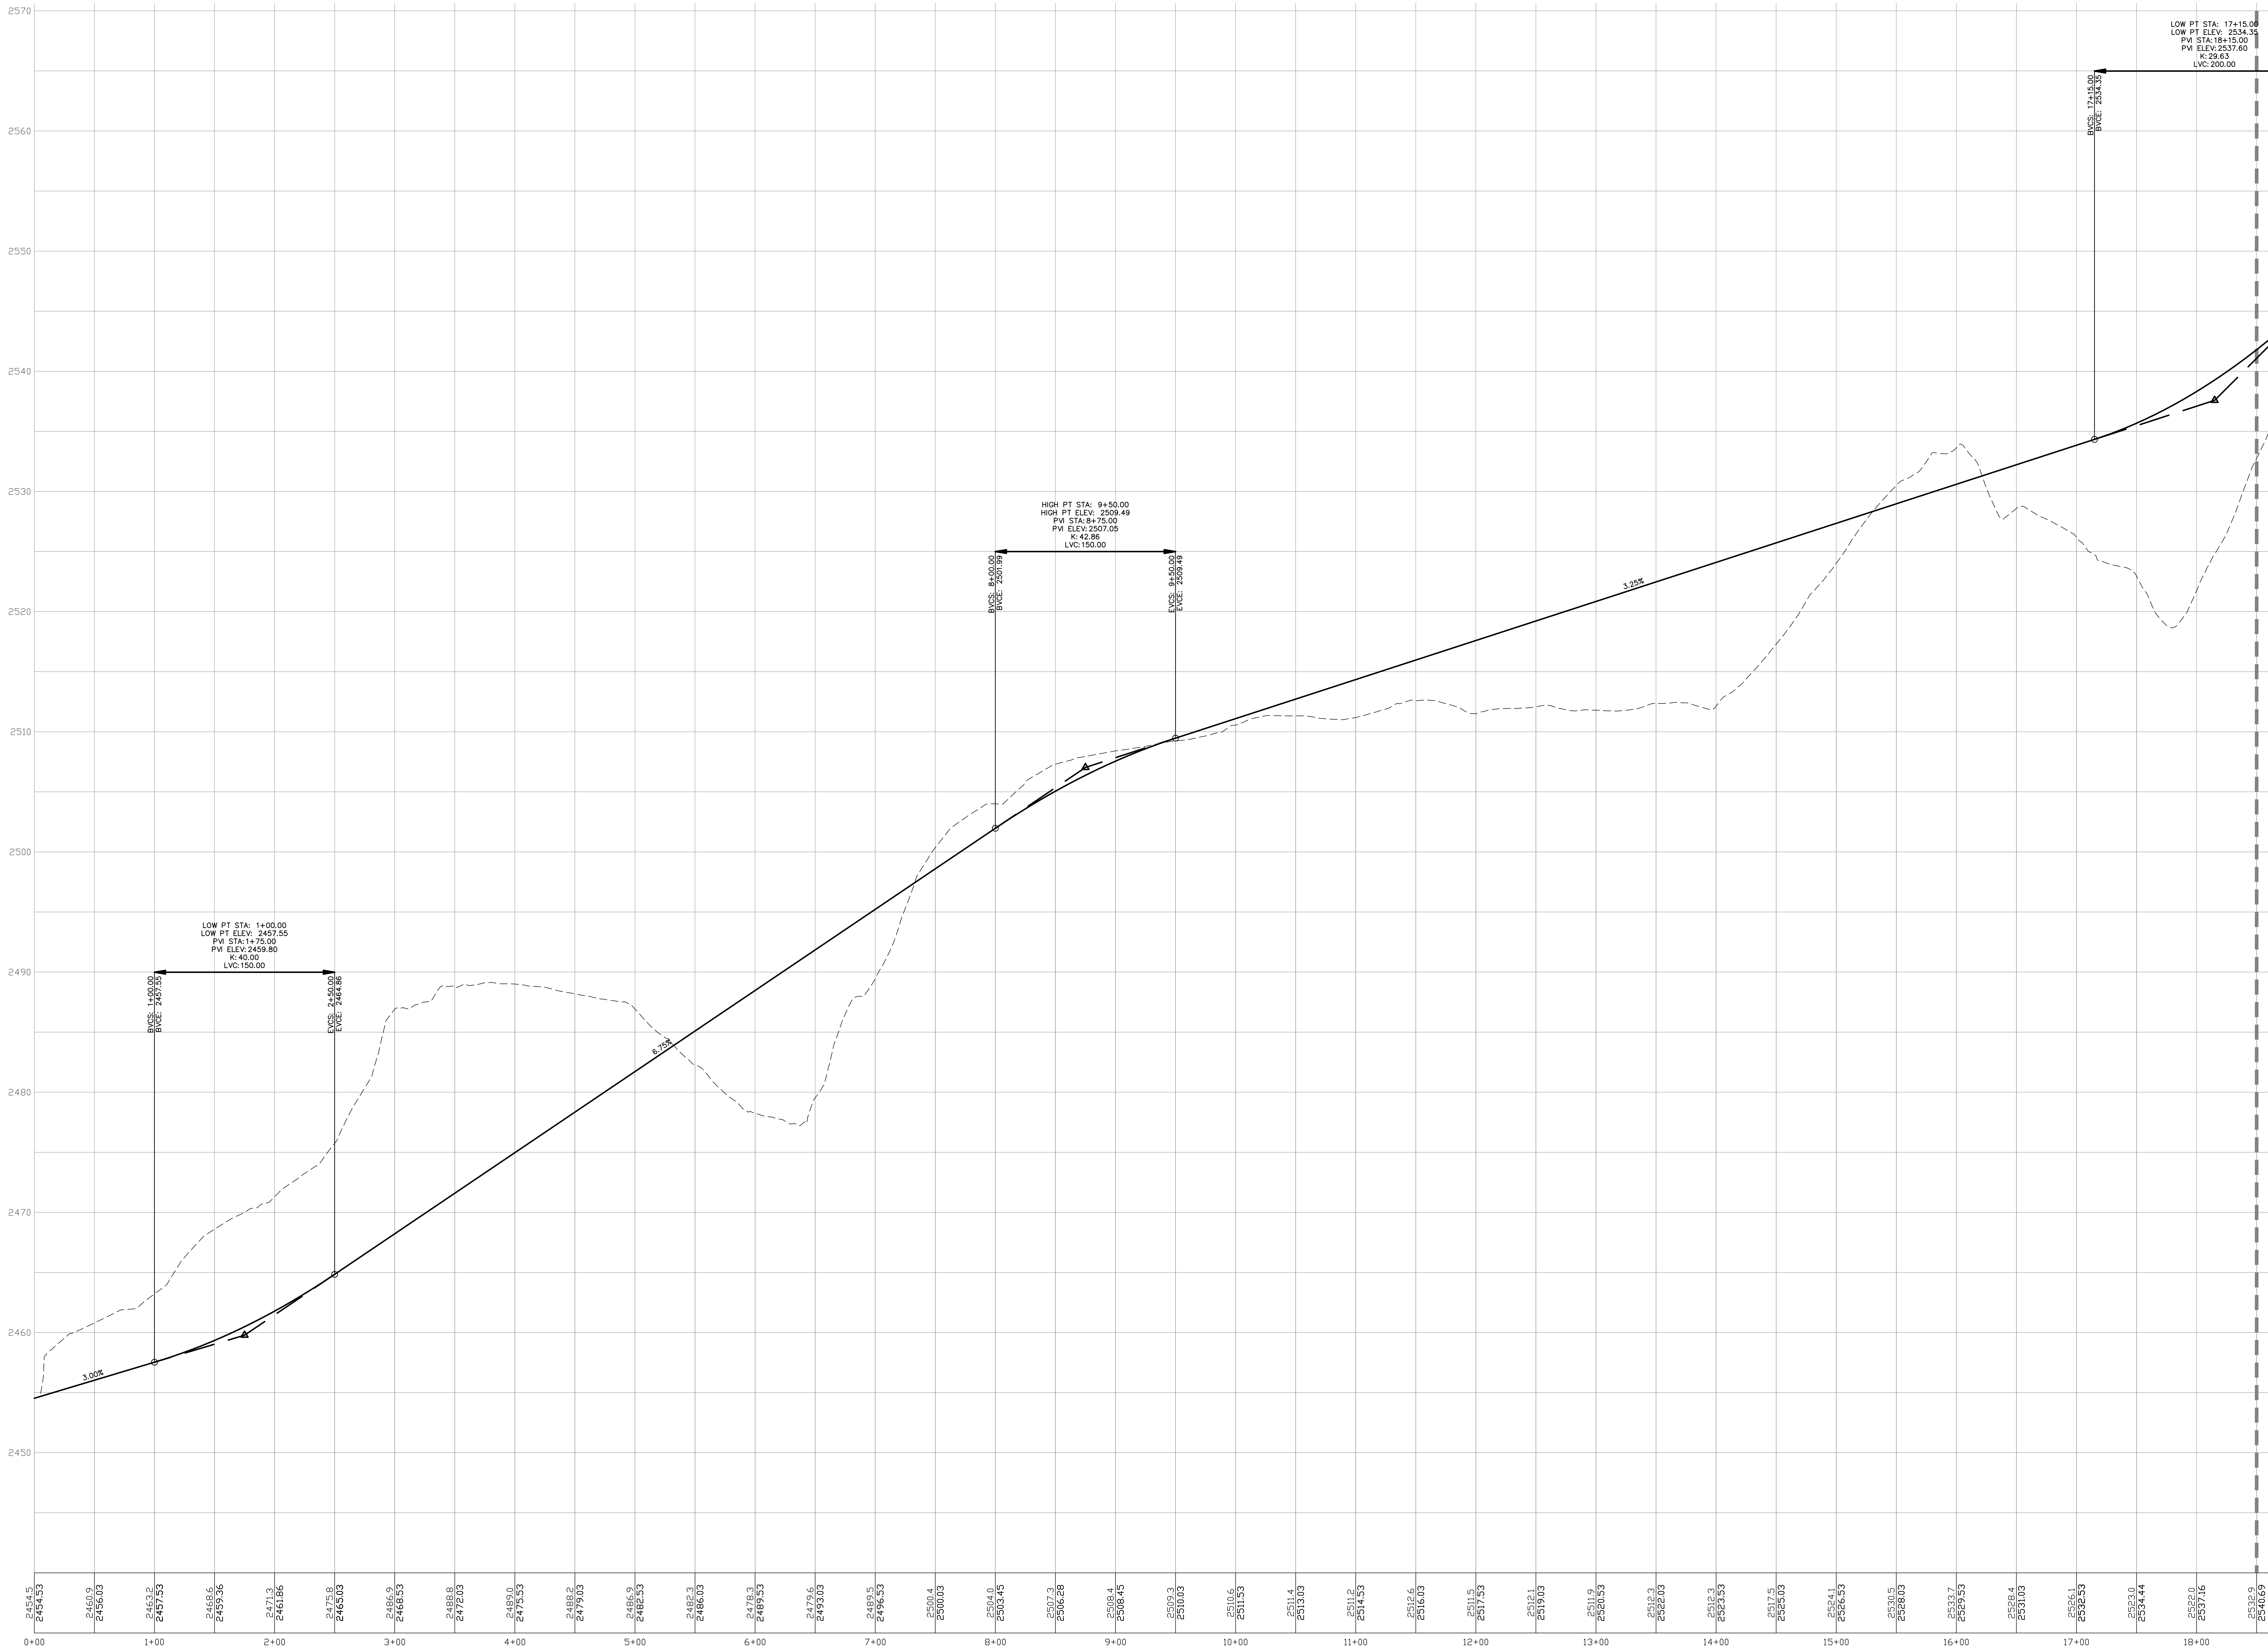

HIGHMOUNT ACCESS DRIVE
STA 00+00 - STA 18+50.00

NOTE: VERTICAL SCALE EXAGGERATED
HORIZONTAL: 1"=50'
VERTICAL: 1"=10'



the LA group
Landscape Architecture
and Engineering, PC
40 Long Alley
Saratoga Springs
New York 12066
P 518/587-8100
F 518/587-0180
www.thelagroup.com

© the LA Group 2012

Design MJT/JTS

Drawn MJT/JTS

Checked KJF/SJA



This drawing is not certified for the
purposes of construction, unless it
is specifically noted as issued for
construction.

Submission:
FOR REGULATORY
APPROVALS ONLY

PREPARED FOR:
Crossroads Ventures, L.L.C.
PO Box 267
Mt. Tremper, NY 12457

The Modified Belleayre Resort at Catskill Park
Wildacres Resort & The Highmount Spa Resort
Town of Shandaken & Town of Middletown, New York
Title
Road Profiles: Highmount Access Drive

Key Plan

Revisions
03/02/2012

Project: 07074
Date: 03/30/2011

Drawing

L-7.05