

WATERS OF THE U.S. INCLUDING WETLANDS. BOUNDARIES WERE DELINEATED BY RICHARD P. FUTYMA OF THE LA GROUP, P.C. ON JULY 30, 2009 AND AUGUST 24, 2009. FLAG LOCATIONS SHOWN ARE AS PER SURVEYED LOCATIONS PROVIDED BY RETTEW ENGINEERING & SURVEYING, P.C.

BAR SCALE
0 25 50 100
1 inch = 50 ft.

the LA Group
Landscape Architecture and Engineering, PC
40 Long Alley
Saratoga Springs
New York 12866
P 518/587-8100
F 518/587-0180
www.thelagroup.com

Unauthorized alteration or addition to this document is a violation of Section 7209 of the New York State Education Law

© the LA Group 2010

Design _____
Drawn _____
Checked _____

This drawing is not certified for the purposes of construction, unless it is specifically noted as issued for construction.



Submission:
FOR REGULATORY APPROVALS ONLY

C.T. MALE ASSOCIATES
REGISTERED PROFESSIONAL ENGINEER
REGISTERED PROFESSIONAL ARCHITECT
REGISTERED PROFESSIONAL LANDSCAPE ARCHITECT
CTM PROJECT NO. 09.0007

PREPARED FOR:
Crossroads Ventures, L.L.C.
PO Box 267
Mt. Tremper, NY 12457

The Modified Belleayre Resort at Catskill Park
Wildacres Resort & The Highmount Spa Resort
Town of Shandaken & Town of Middletown, New York
PRELIMINARY WATER AND SEWER DESIGN


Key Plan

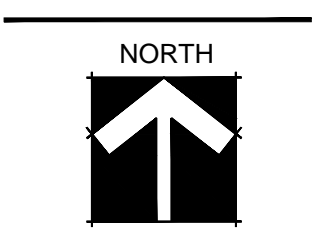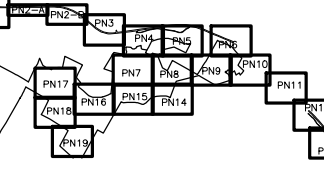

Revisions

Project: 07074
Date: _____

Drawing
PN10

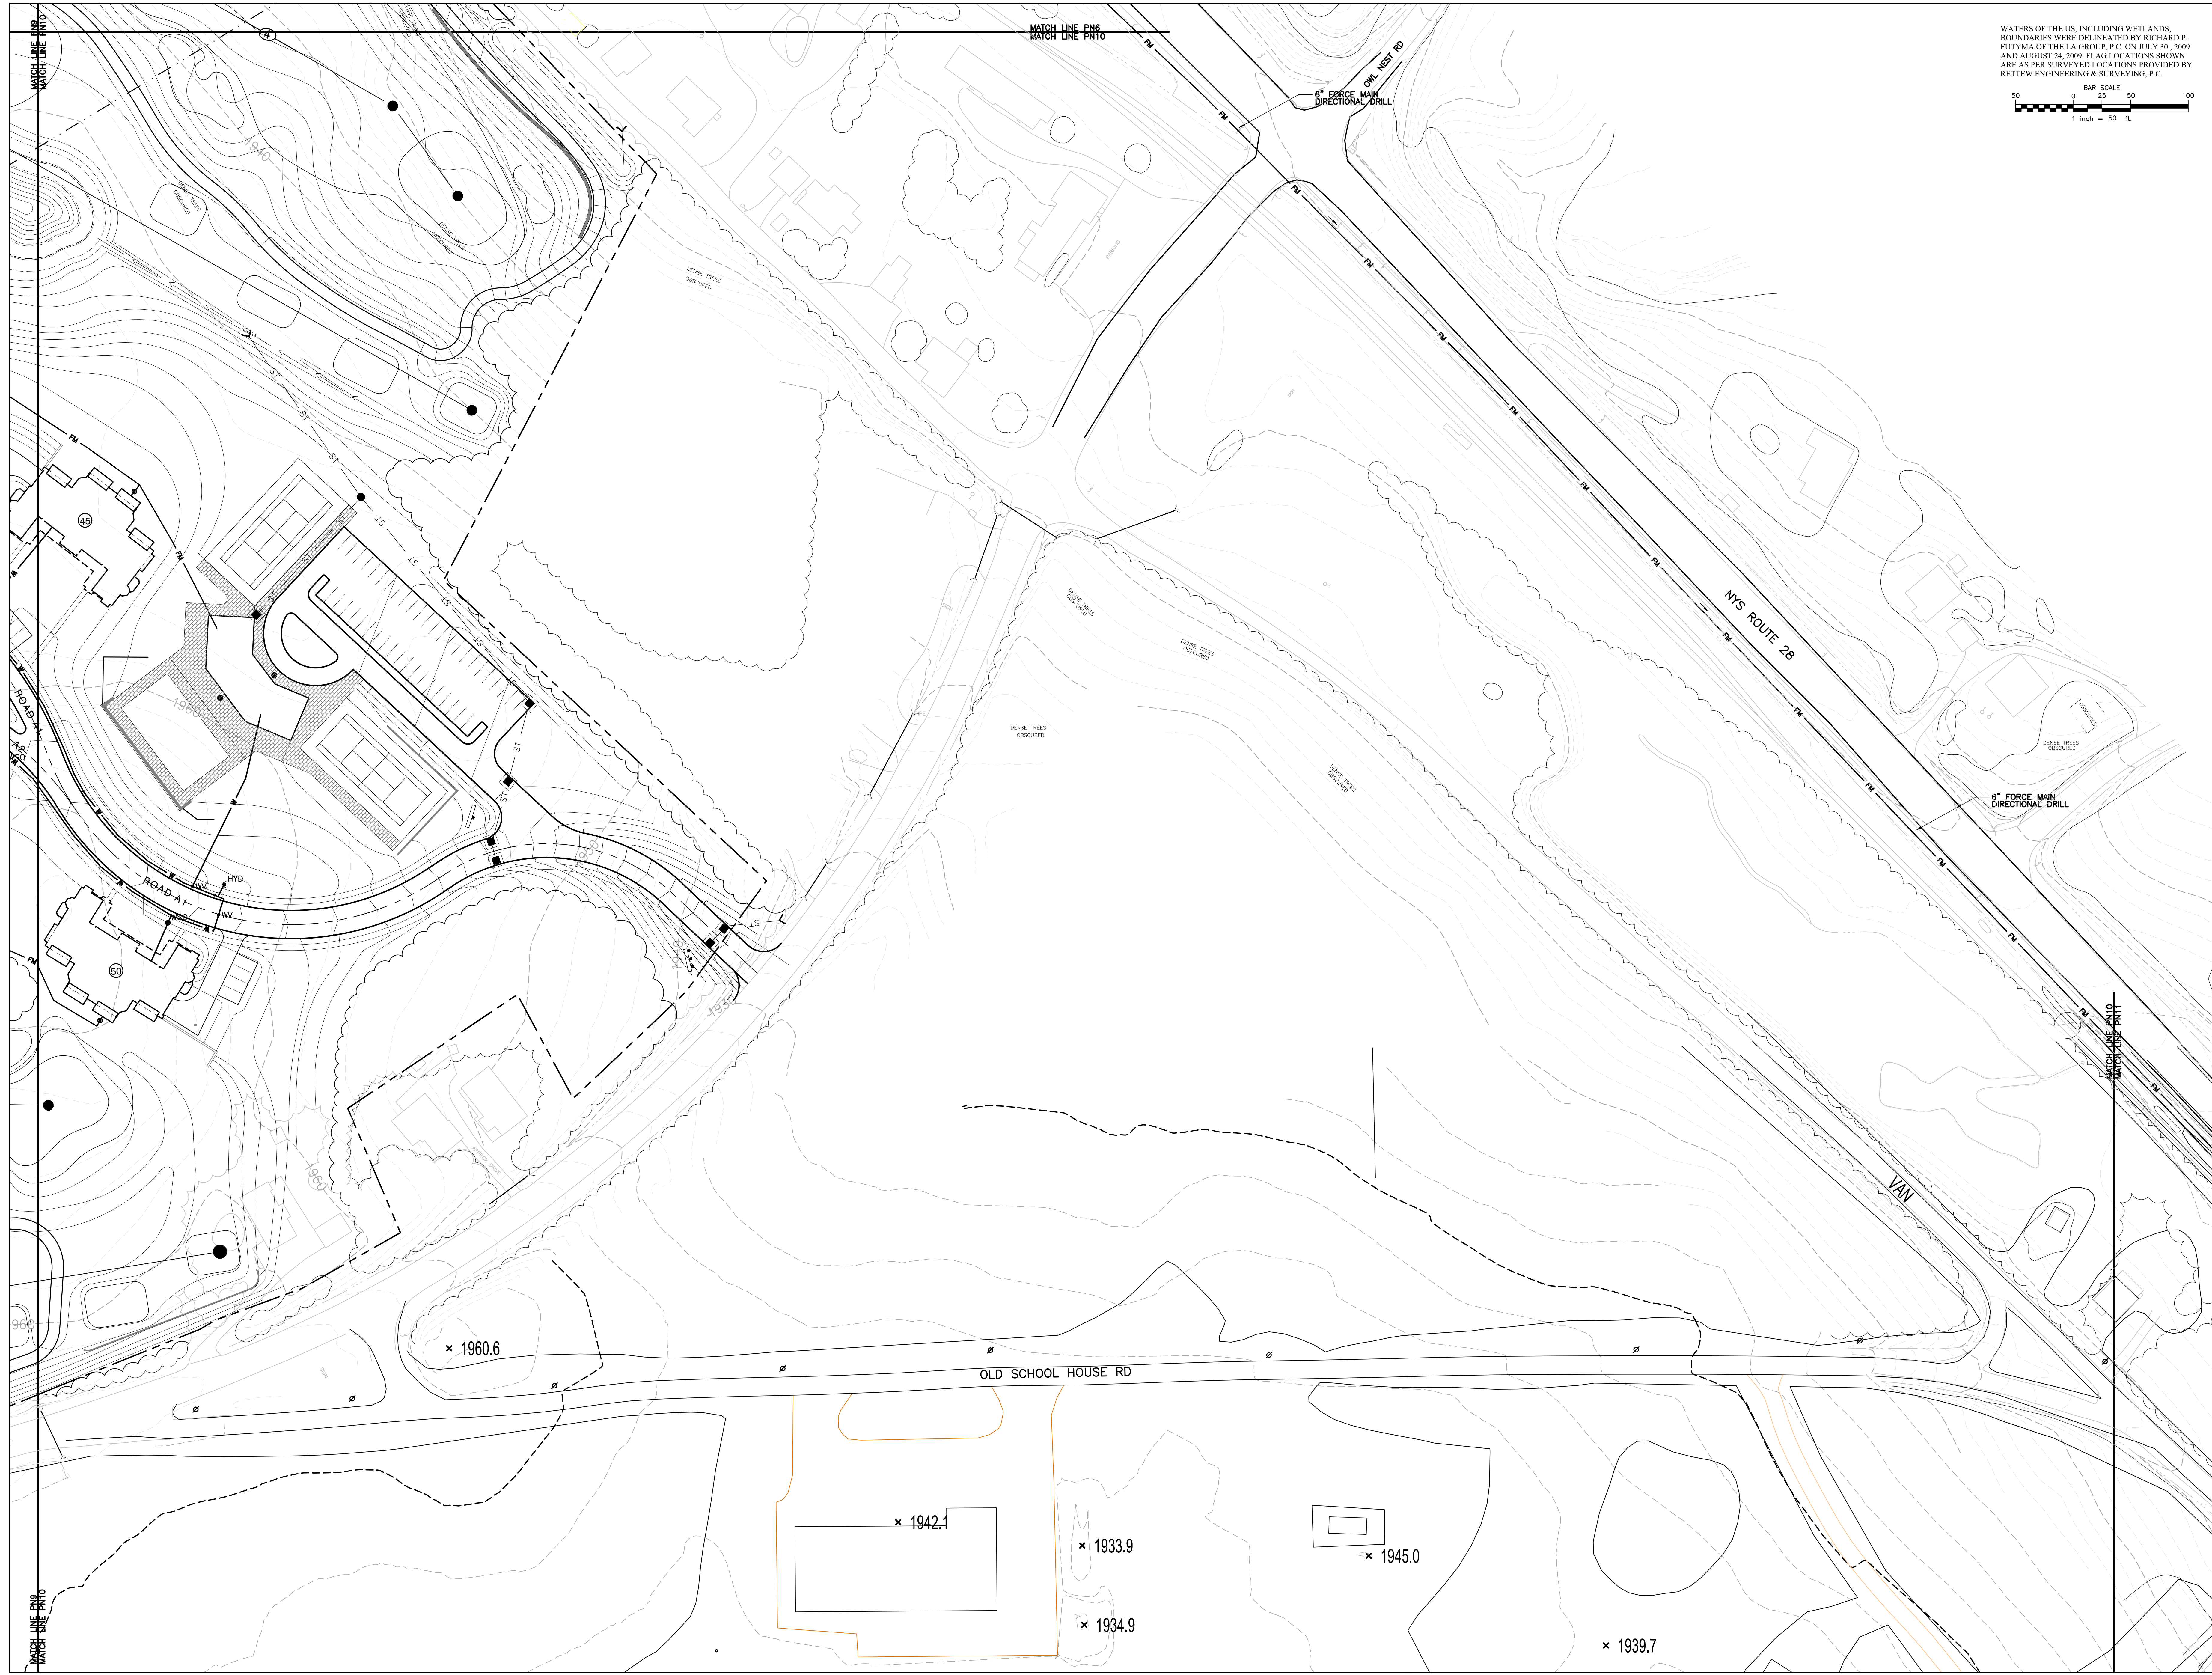

Drawn By: [Name]
 Checked By: [Name]
 File Name: [Name]