


MATCH LINE PN18
MATCH LINE PN18

MATCH LINE PN18
MATCH LINE PN18

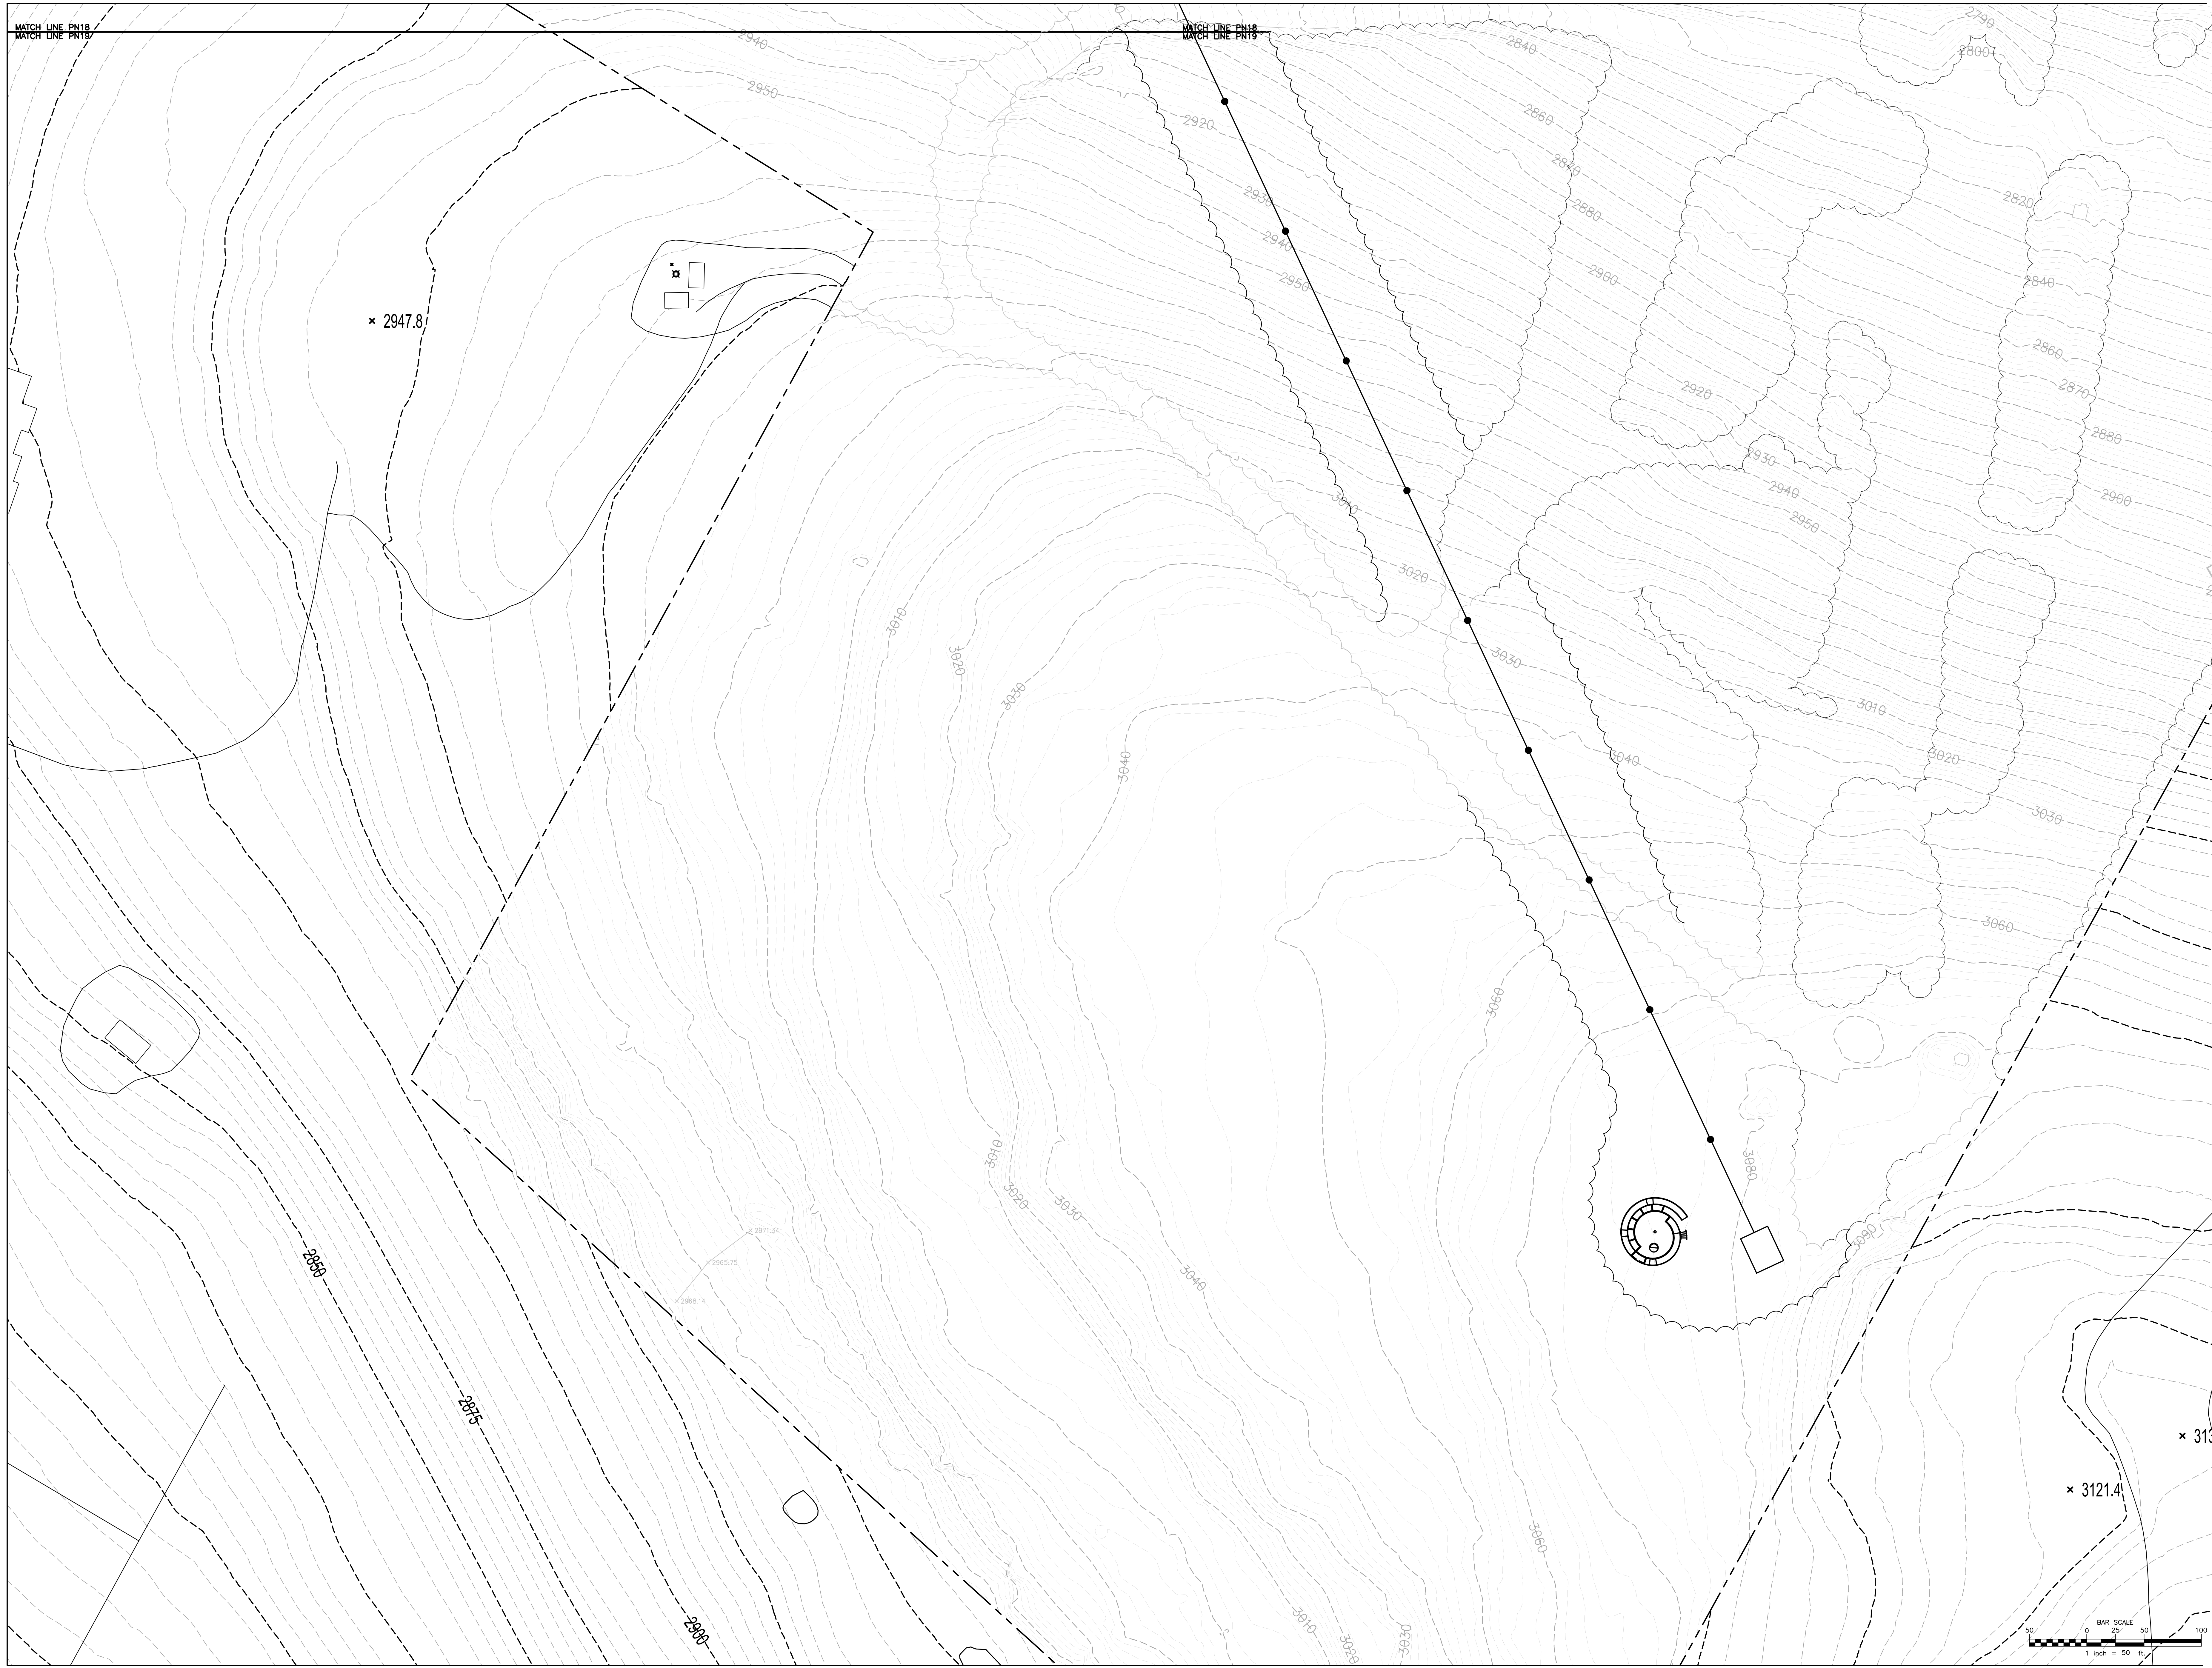

the LA group
Landscape Architecture
and Engineering, PC
40 Long Alley
Saratoga Springs
New York 12866
P 518/587-8100
F 518/587-0180
www.thelagroup.com

Unauthorized alteration or
addition to this document is a
violation of Section 7209 of the
New York State Education Law

© the LA Group 2010

Design _____
Drawn _____
Checked _____



This drawing is not certified for the
purposes of construction, unless it
is specifically noted as issued for
construction.

Submission:
**FOR REGULATORY
APPROVALS ONLY**

**C.T. MALE
ASSOCIATES**
REGISTERED PROFESSIONAL ENGINEER
IN THE STATE OF NEW YORK
No. 10817
C.T.M. PROJECT NO. 09.007

PREPARED FOR:
Crossroads Ventures, L.L.C.
PO Box 267
Mt. Tremper, NY 12457


The Modified Belleayre Resort at Catskill Park
Wildacres Resort & The Highmount Spa Resort
Town of Shandaken & Town of Middletown, New York
PRELIMINARY WATER AND SEWER DESIGN

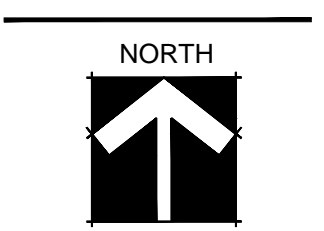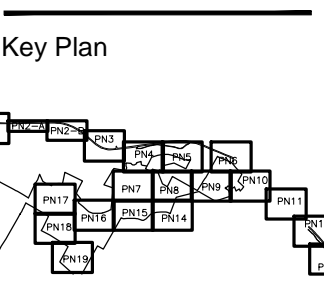

Revisions

Project: 07074
Date: _____

Drawing
PN19

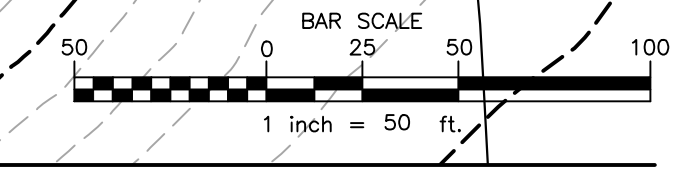

DRAWN BY: [unreadable] DATE: [unreadable]
CHECKED BY: [unreadable] DATE: [unreadable]