



the LA group
 Landscape Architecture
 and Engineering, PC
 40 Long Alley
 Saratoga Springs
 New York 12866
 P 518/587-8100
 F 518/587-0180
 www.thelagroup.com

Unauthorized alteration or
 addition to this document is a
 violation of Section 7209 of the
 New York State Education Law

© The LA Group 2010

Design

Drawn

Checked

This drawing is not certified for the
 purposes of construction, unless it
 is specifically noted as issued for
 construction.

Submission:

FOR REGULATORY
 APPROVALS ONLY



**C.T. MALE
 ASSOCIATES**
REGISTERED PROFESSIONAL ENGINEER
 LICENSE NO. 17769 STATE OF NY
 LICENSE NO. 15466 STATE OF NY
 LICENSE NO. 4986 STATE OF NY

CTM PROJECT NO. 09.9007

PREPARED FOR:
Crossroads Ventures, L.L.C.
 PO Box 267
 Mt. Tremper, NY 12457

The Modified Belleayre Resort at Catskill Park
 Wildacres Resort & The Highmount Spa Resort
 Town of Shandaken & Town of Middletown, New York
 PRELIMINARY WATER AND SEWER DESIGN

Key Plan

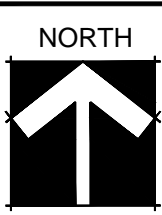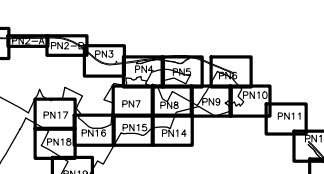



Revisions

Project: 07074

Date:

Drawing

PN8

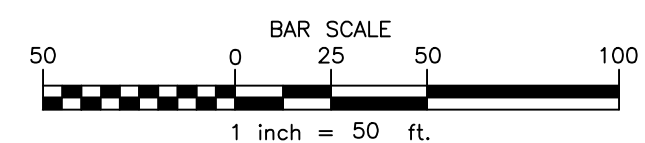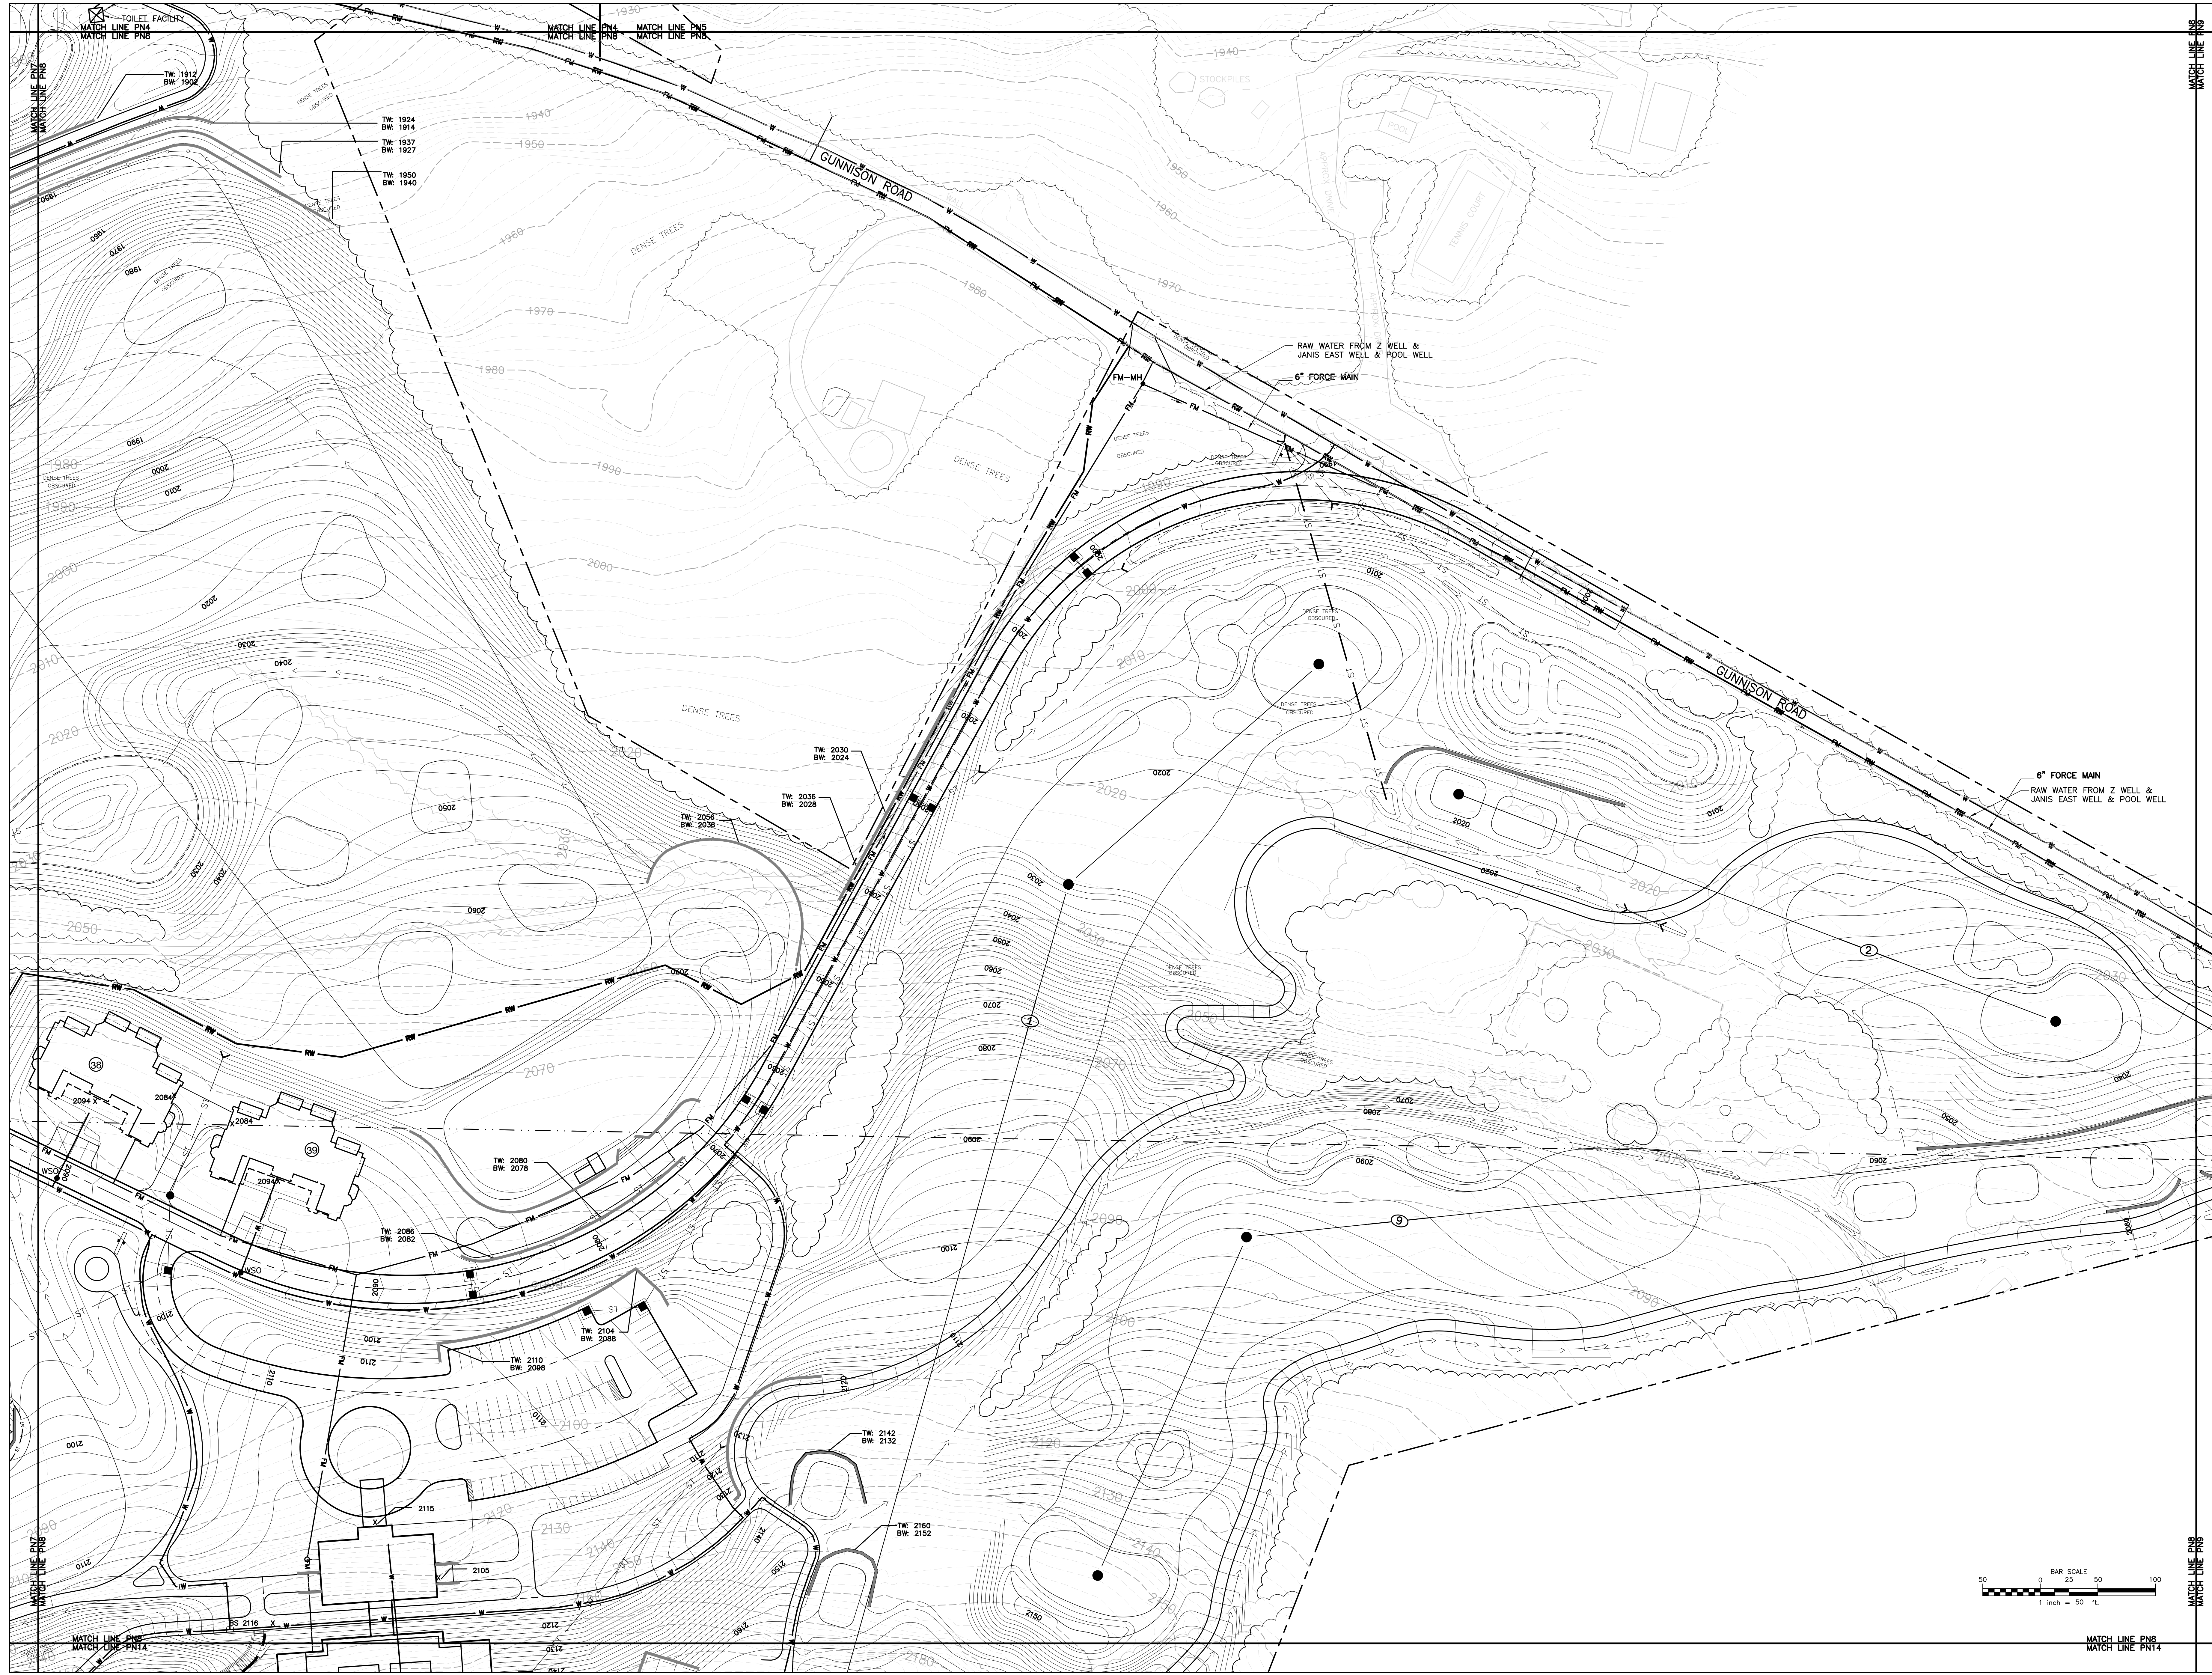

MATCH LINE PNB
 MATCH LINE PNB14

Drawn By: [Illegible]
 Check By: [Illegible]
 File Name: [Illegible]