


Revisions

No.	Description	Date

Project: 08077

Date: _____

Drawing _____

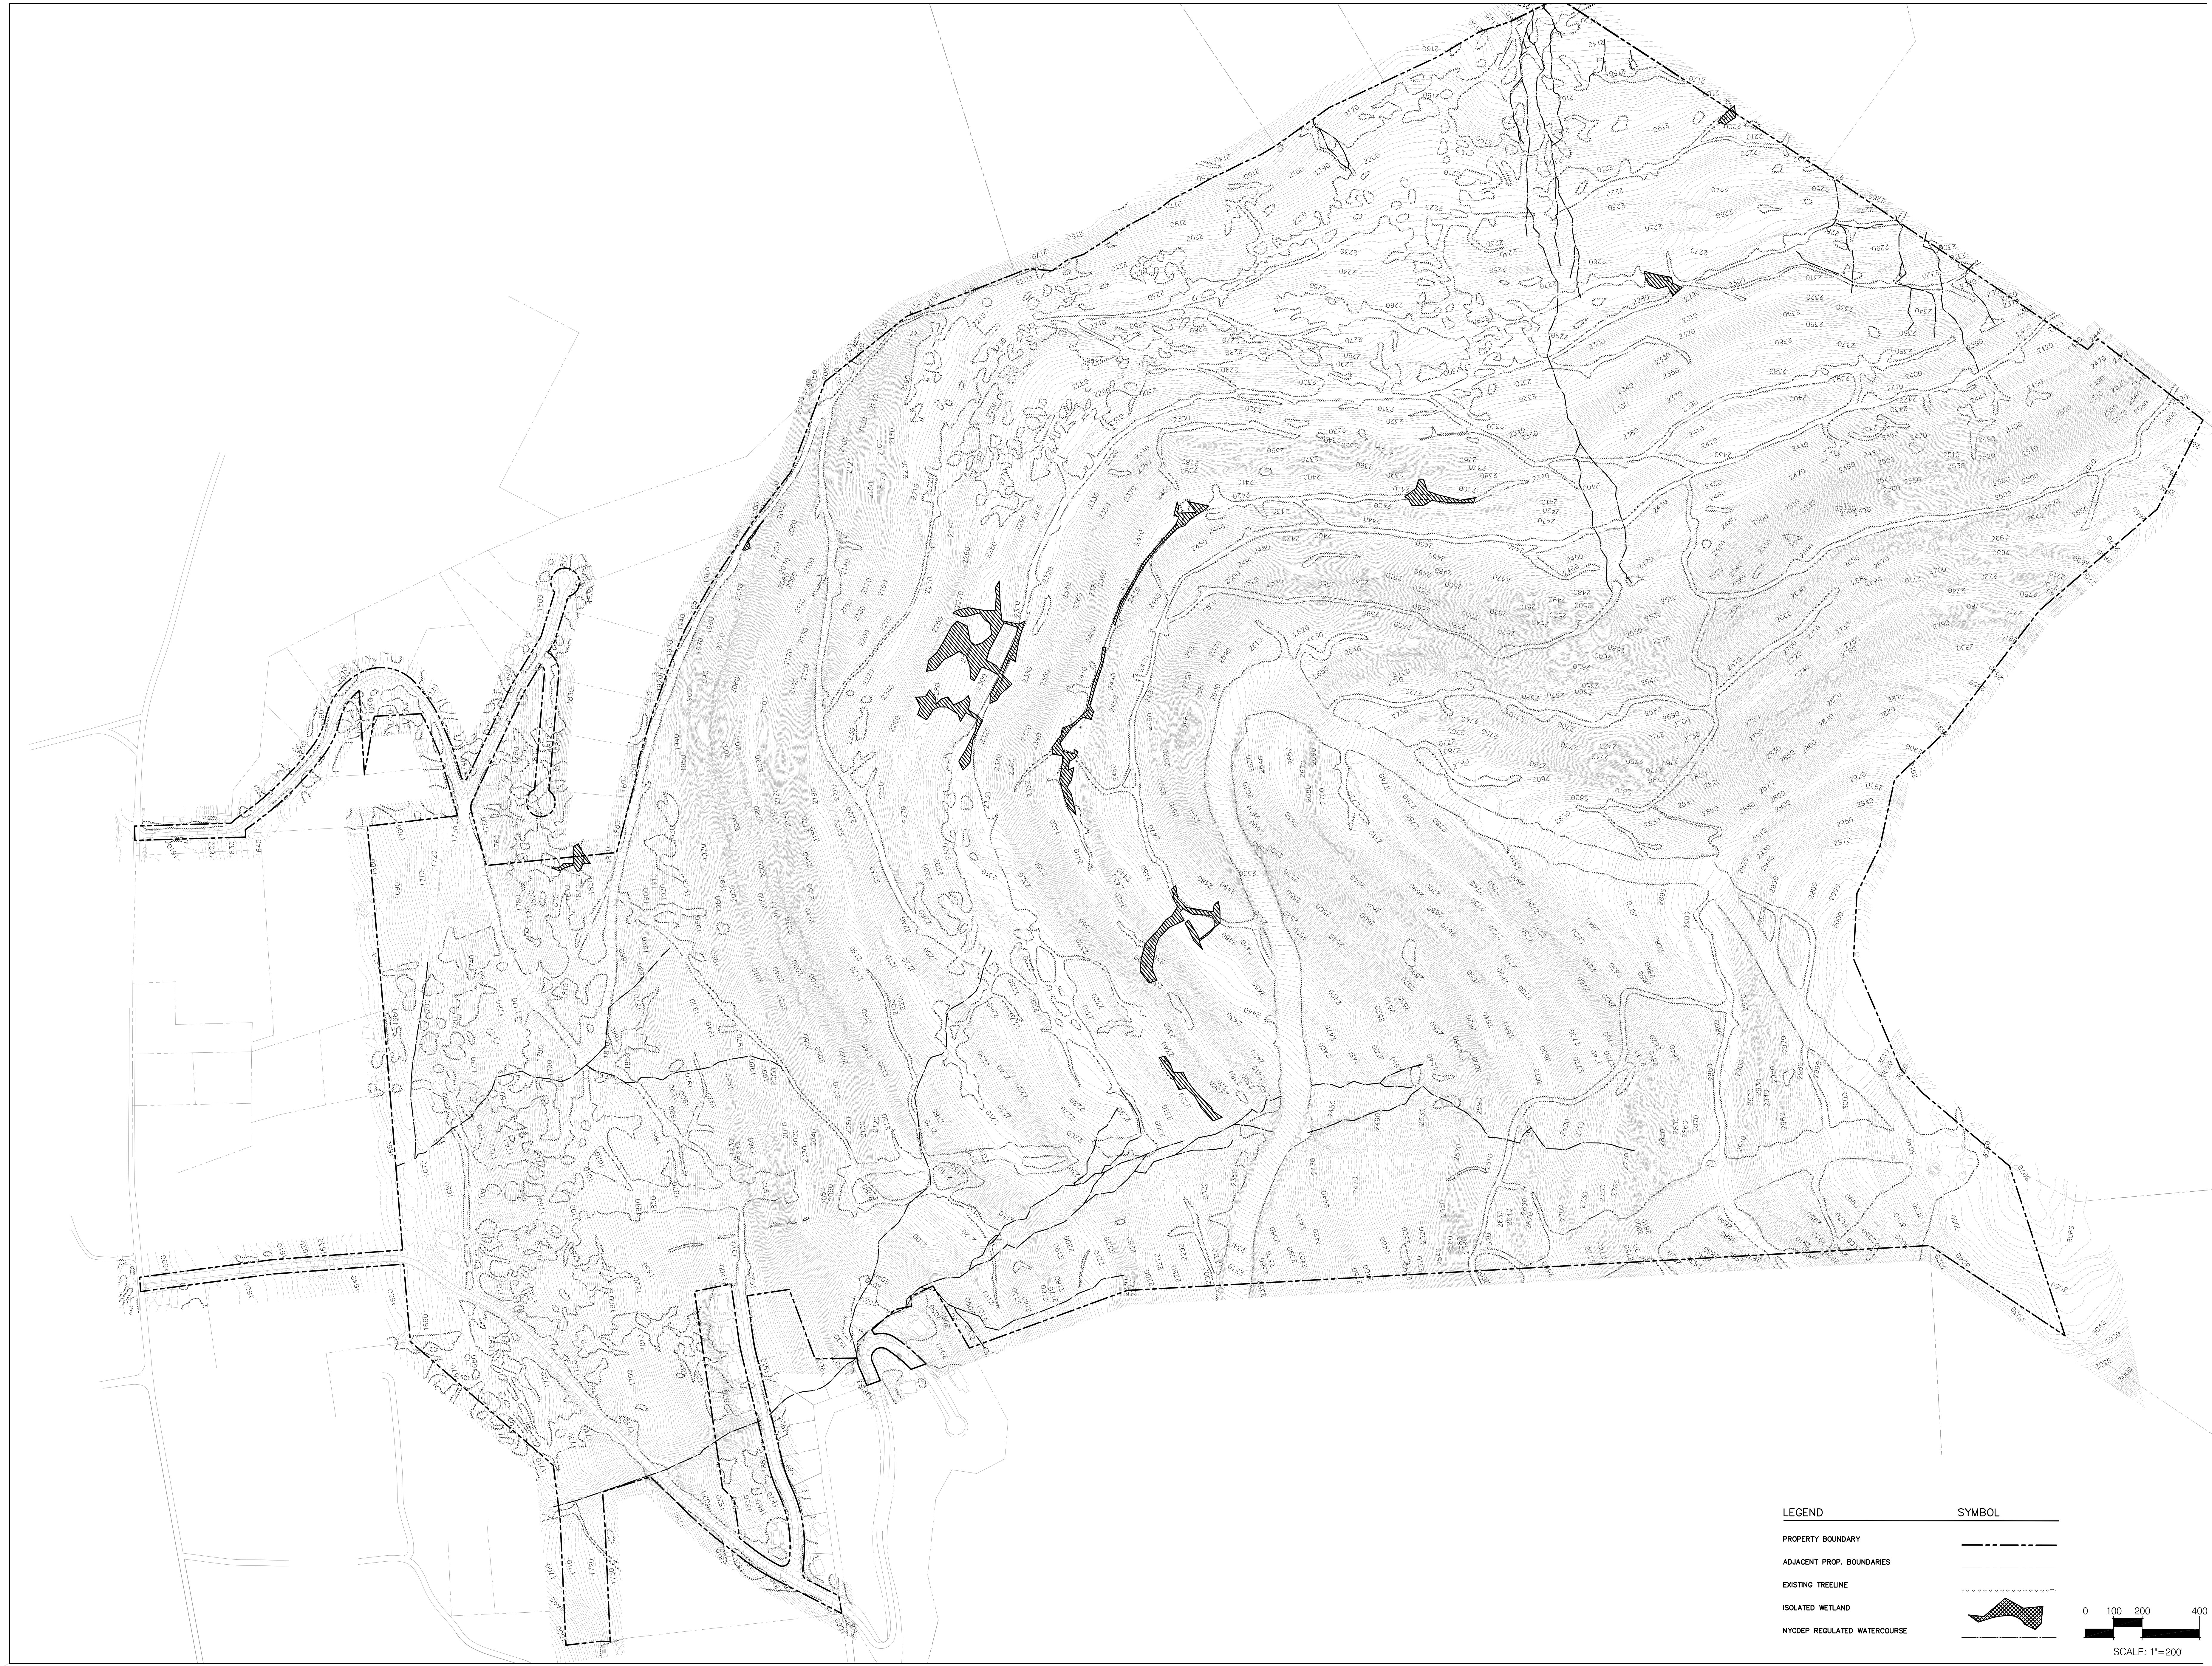

LEGEND	SYMBOL
PROPERTY BOUNDARY	--- ---
ADJACENT PROP. BOUNDARIES	— — — —
EXISTING TREELINE	— — — —
ISOLATED WETLAND	
NYCEP REGULATED WATERCOURSE	

